
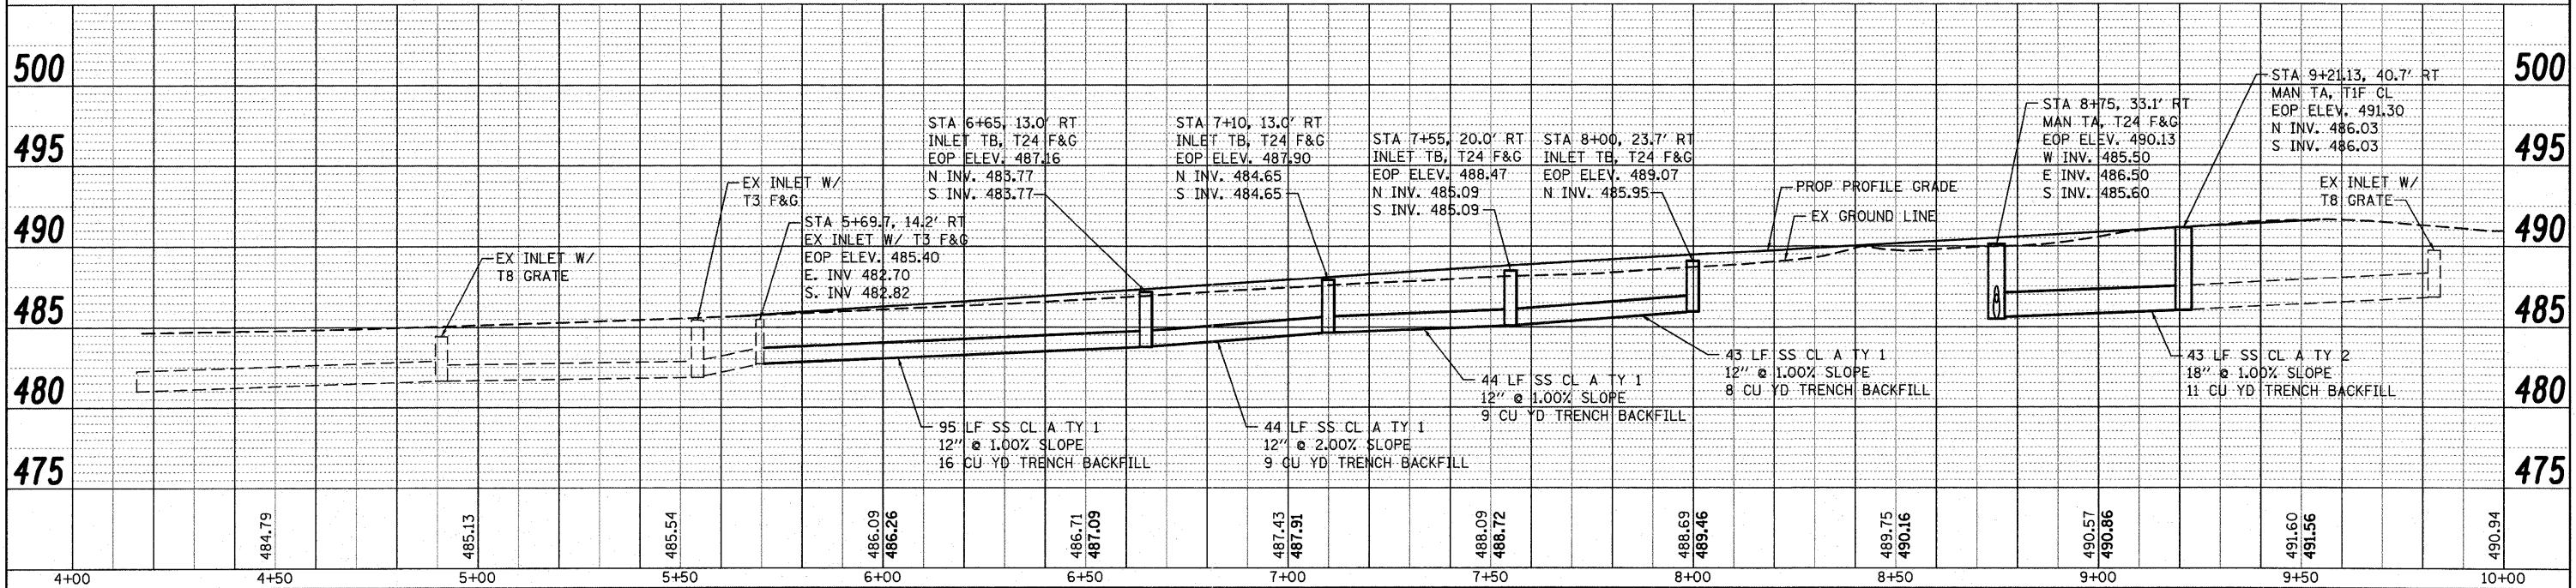


PLAN	SURVEYED	DATE
	ALIGNED	
	CHECKED	
	BY	
	NO.	
	FILE NAME	

PROFILE	SURVEYED	DATE
	GRADES	
	CHECKED	
	BY	
	NO.	
	STRUCTURE	
	NOTATIONS	
	CHRD	

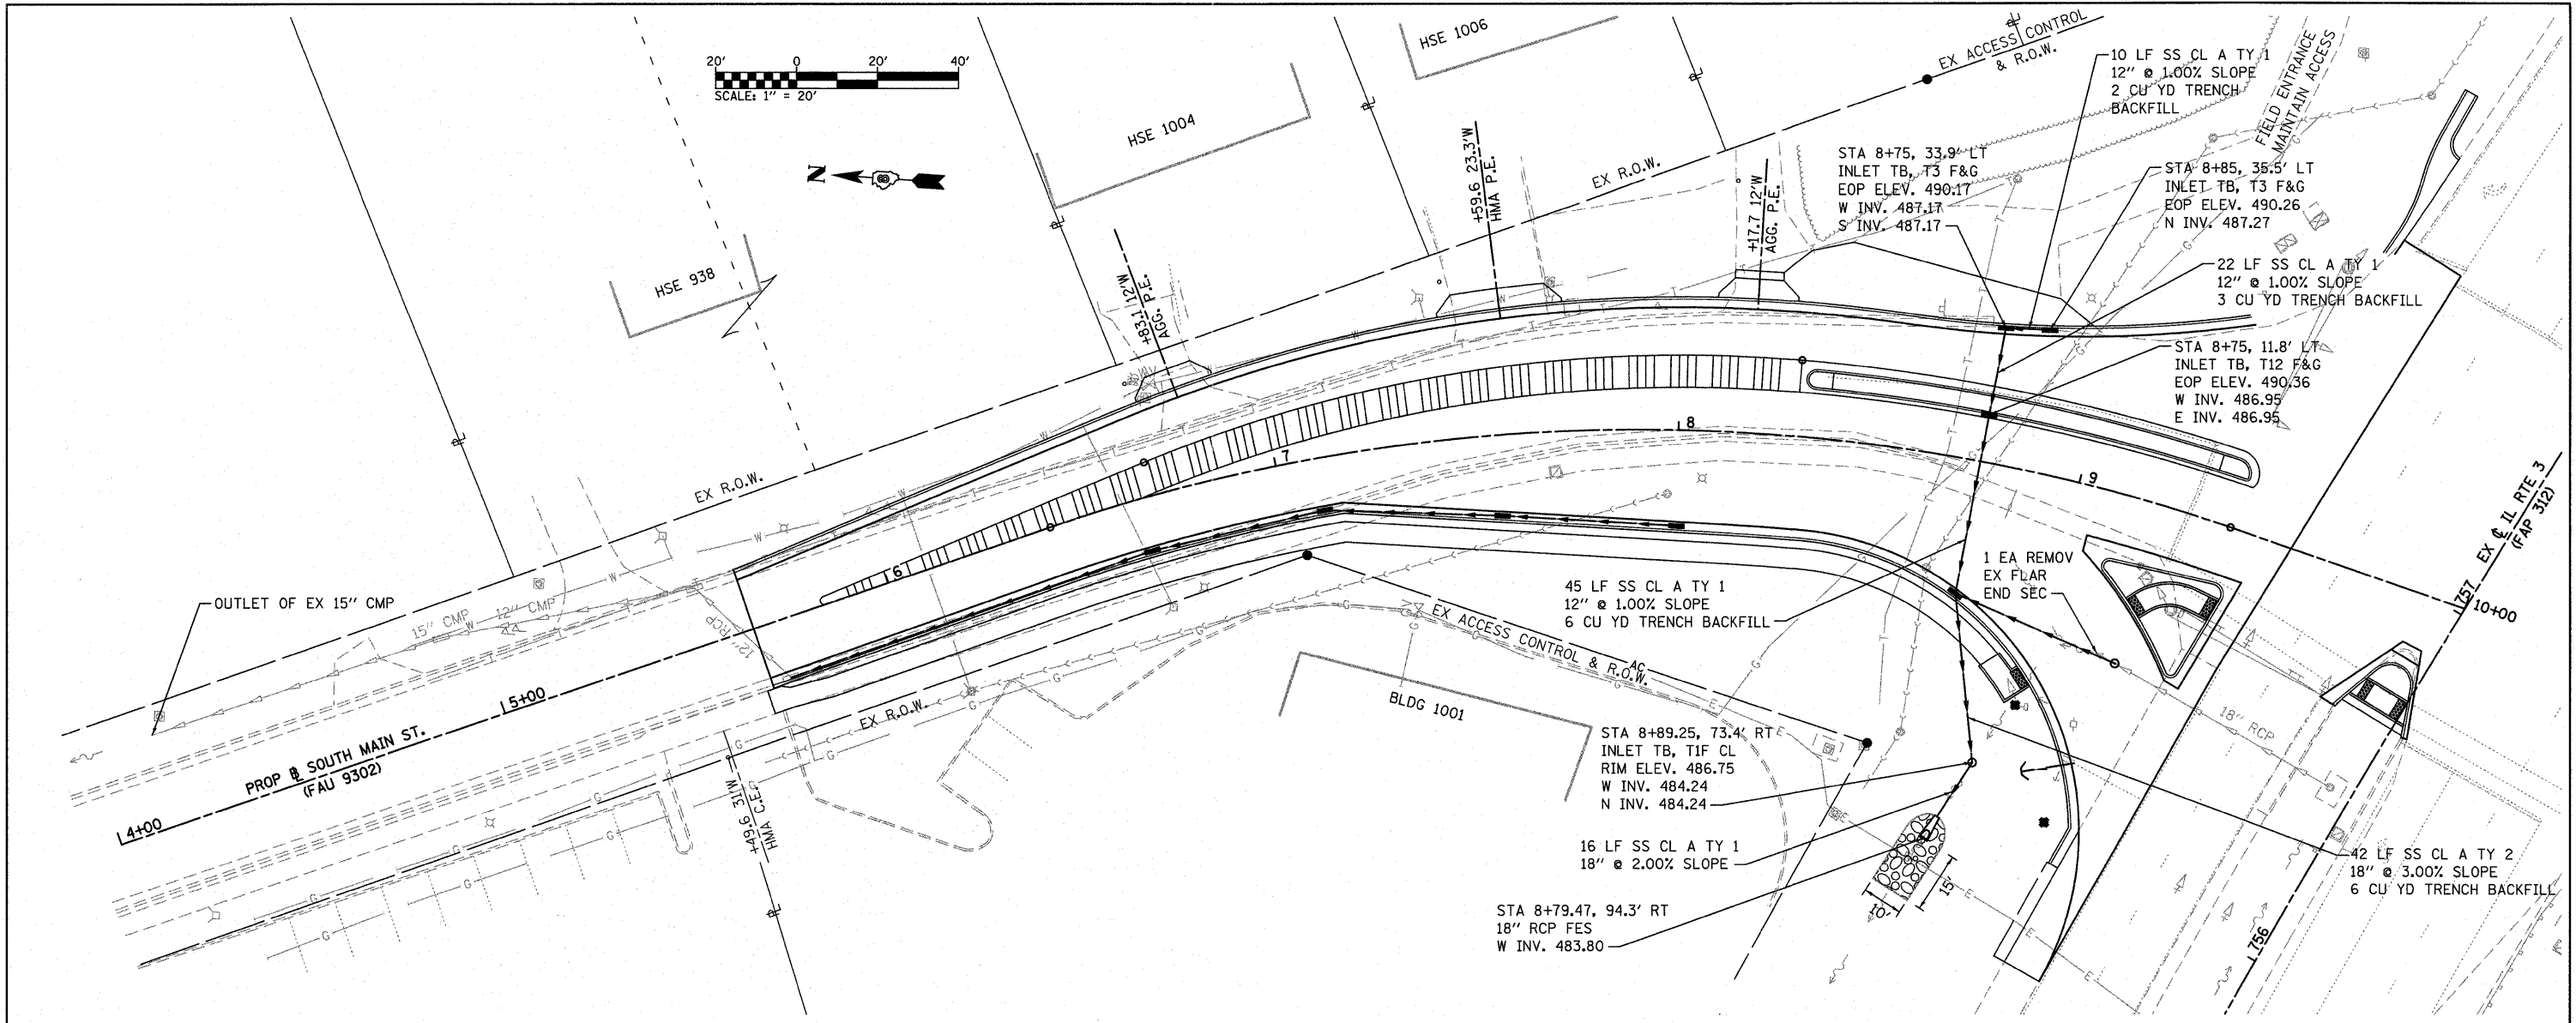

FILE NAME =	USER NAME = randy	DESIGNED - TLC	REVISED -	STATE OF ILLINOIS DEPARTMENT OF TRANSPORTATION	DRAINAGE PLAN & PROFILE SHEET SCALE: 1" = 20' SHEET NO. 1 OF 1 SHEETS STA. 5+00 TO STA. 10+00	F.A.U. RTE.	SECTION	COUNTY	TOTAL SHEETS	SHEET NO.
h:\p\28013\microstation\cadd sheets\082801	3-shd-drain.dgn	DRAWN - RGV	REVISED -			9302	08-00047-00-PV	MONROE	25	10
PLOT SCALE = 20.0000' / IN.		CHECKED -	REVISED -			S MAIN ST RECONSTRUCTION		CONTRACT NO. 97467		
PLOT DATE = 7/28/2011		DATE -	REVISED -			ILLINOIS FED. AID PROJECT				