


| | | | | |
|---------|-------------|--------|--------------|--------------|
| ROUTE | SECTION | COUNTY | TOTAL SHEETS | SHEET NUMBER |
| FA I-90 | 2010-056 BP | COOK | 12 | 7 |

CONTRACT NO. 60L31

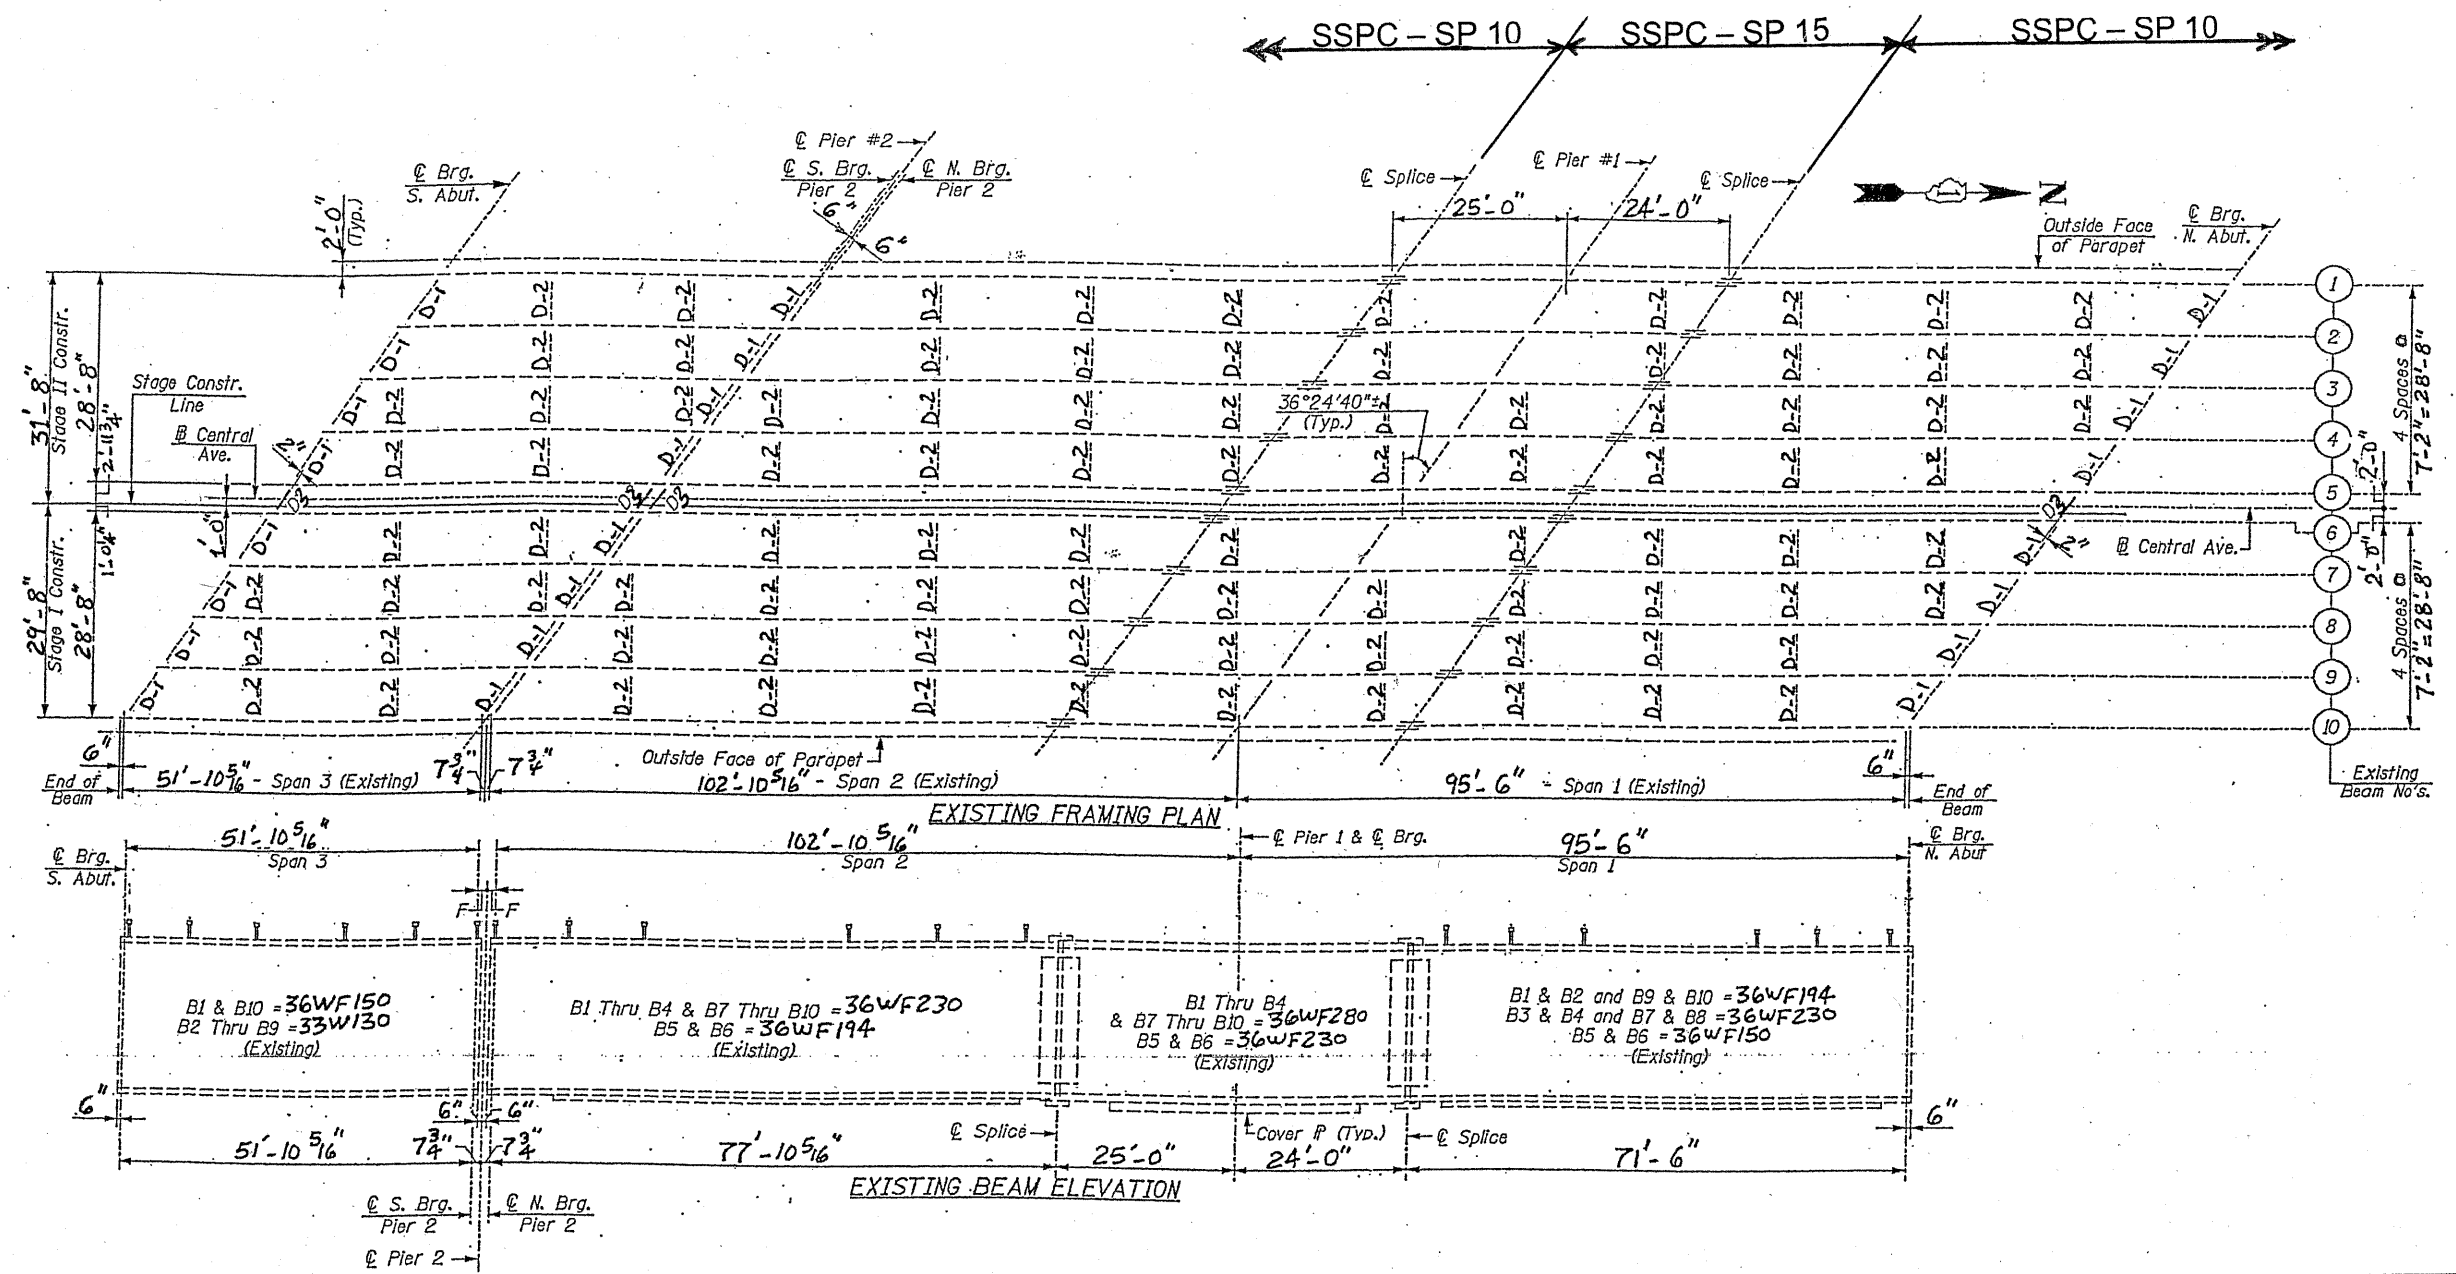

DIAPHRAGMS
 ALL D1 = 18WF50
 ALL D2 = 18C42.7
 ALL D3 = W12 X 40

FOR INFORMATION ONLY

ILLINOIS DEPARTMENT OF TRANSPORTATION
 FRAMING PLAN & DETAILS
 I-90 (JFK)
 AT CENTRAL AVE. & CTA
 SN 016-0659

SHEET 2 OF 3