



ROUTE FAI 94	SECTION 2010-089-BP	COUNTY COOK	TOTAL SHEETS 35	SHEET NUMBER 9
-----------------	------------------------	----------------	--------------------	-------------------

CONTRACT NO. 60L85

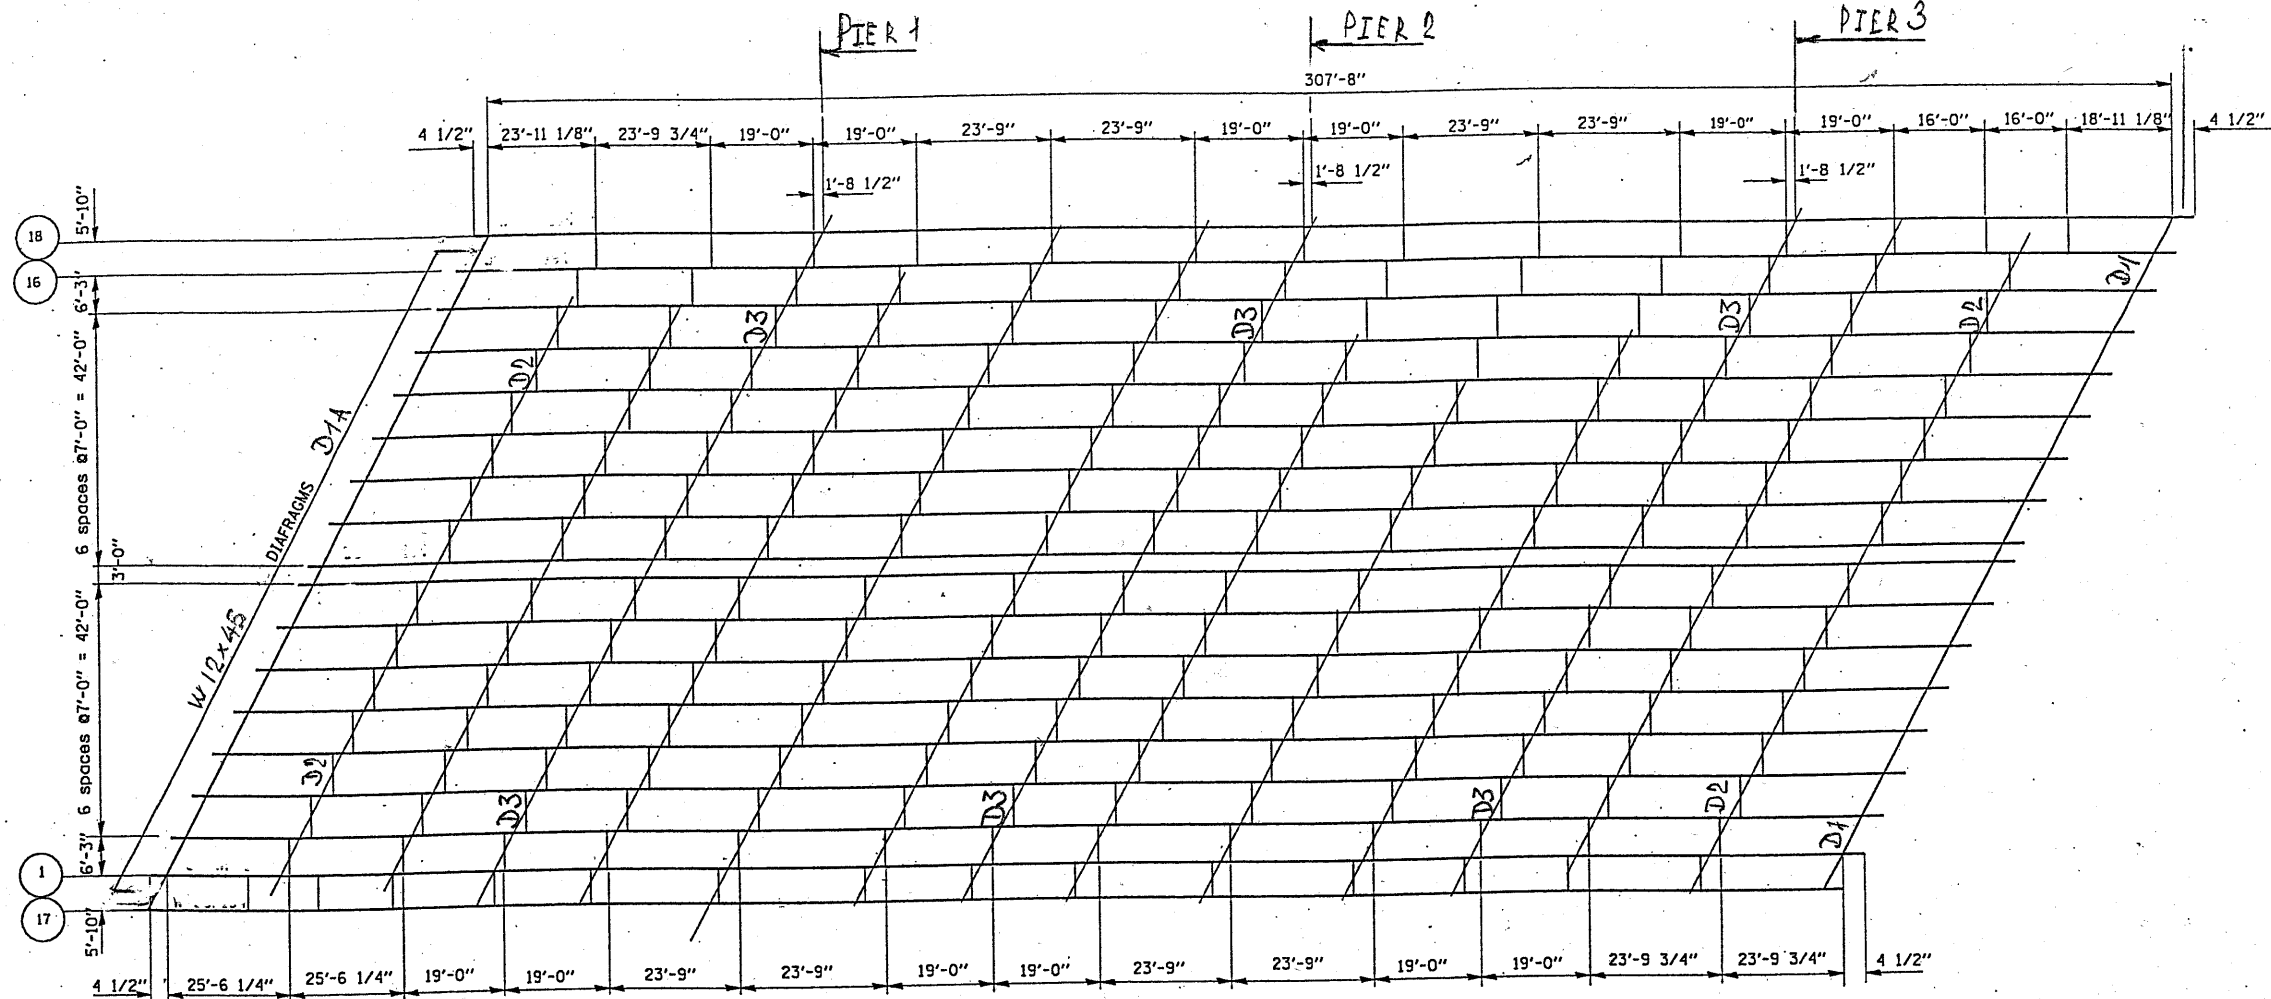

FRAMING PLAN

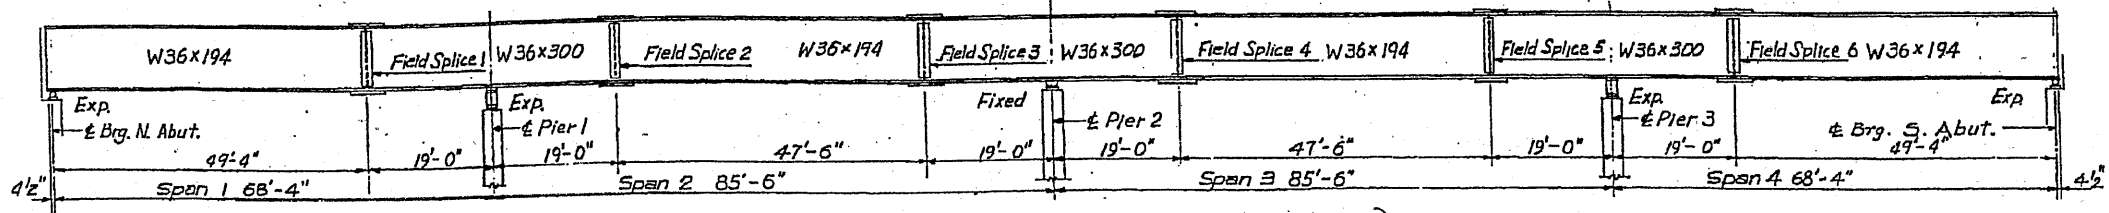

BEAM ELEVATION (17 & 18)

(ALL OTHER BEAMS ARE 36 W/F 194)

SHEET 2 OF 4

ILLINOIS DEPARTMENT OF
TRANSPORTATION

EXISTING BRIDGE PLAN
SN 016-0162 (BRIDGE 1)