


ROUTE	SECTION	COUNTY	TOTAL SHEETS	SHEET NUMBER
FAI 94	2010-089-BP	COOK	35	23

CONTRACT NO. 60L85

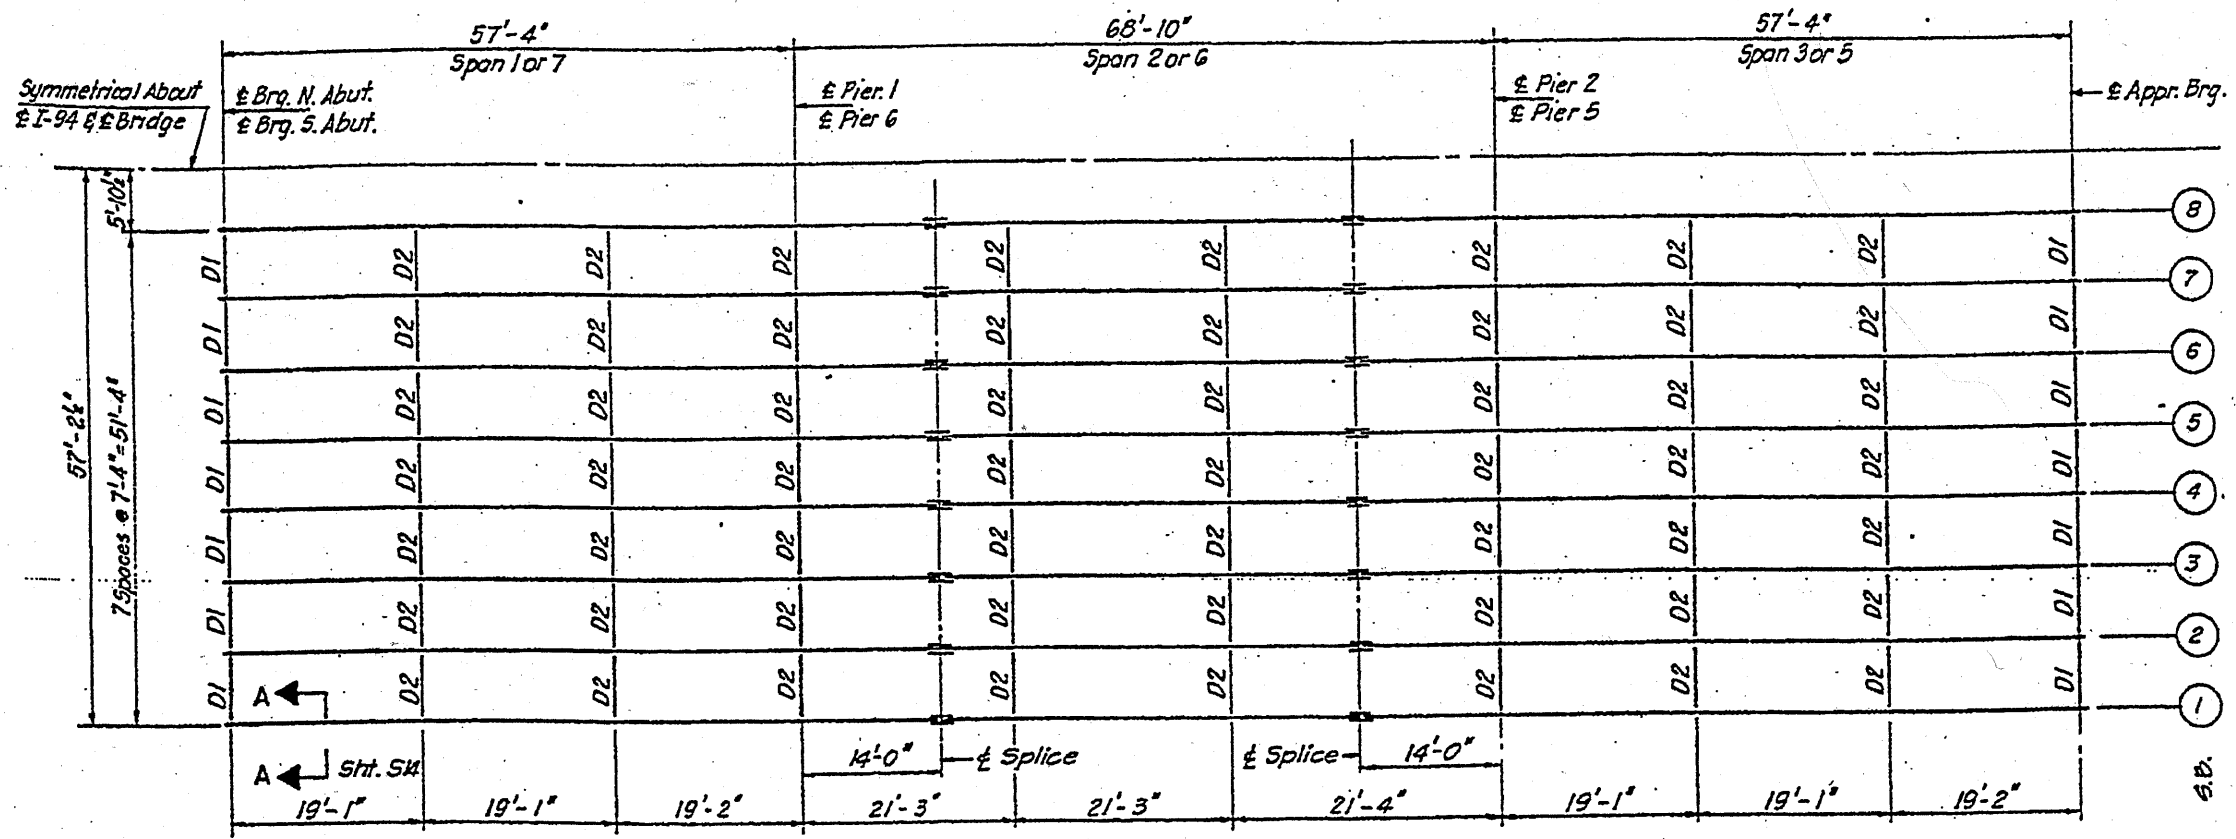

**FRAMING PLAN**  
S.B. Shown

ALL BEAMS W 30x173  
ALL END DIAGRAMS W 10x33

SHEET 2 OF 6

ILLINOIS DEPARTMENT OF  
TRANSPORTATION

EXISTING BRIDGE PLAN  
SN 016-0158, -159 (BRIDGE 5 & 6)