



DATE: _____ BY: _____
 SURVEYED: _____ PLOTTED: _____ CHECKED: _____
 NOTE BOOK: _____ REVISIONS: _____
 NO. _____ STRUCTURE: _____ NOTATION: _____
 CAD FILE NAME: _____

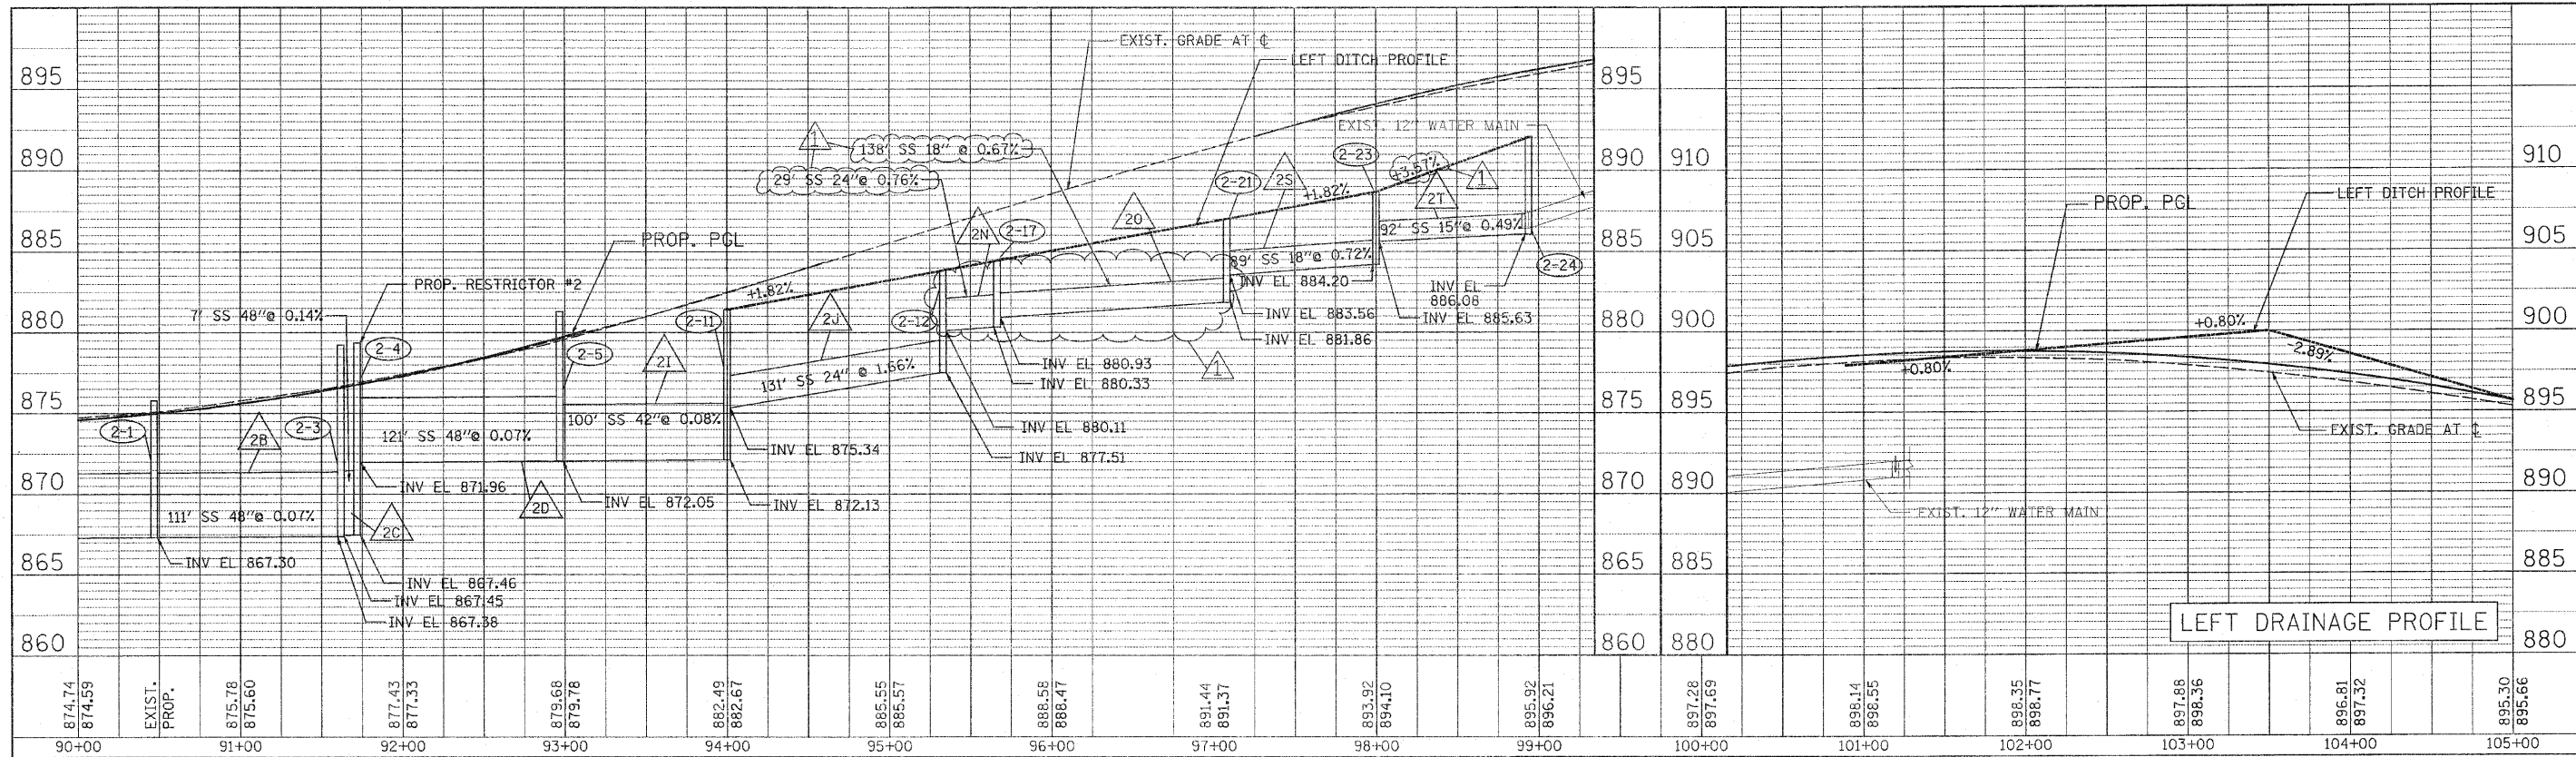

DATE: _____ BY: _____
 SURVEYED: _____ PLOTTED: _____ CHECKED: _____
 NOTE BOOK: _____ REVISIONS: _____
 NO. _____ STRUCTURE: _____ NOTATION: _____
 CAD FILE NAME: _____

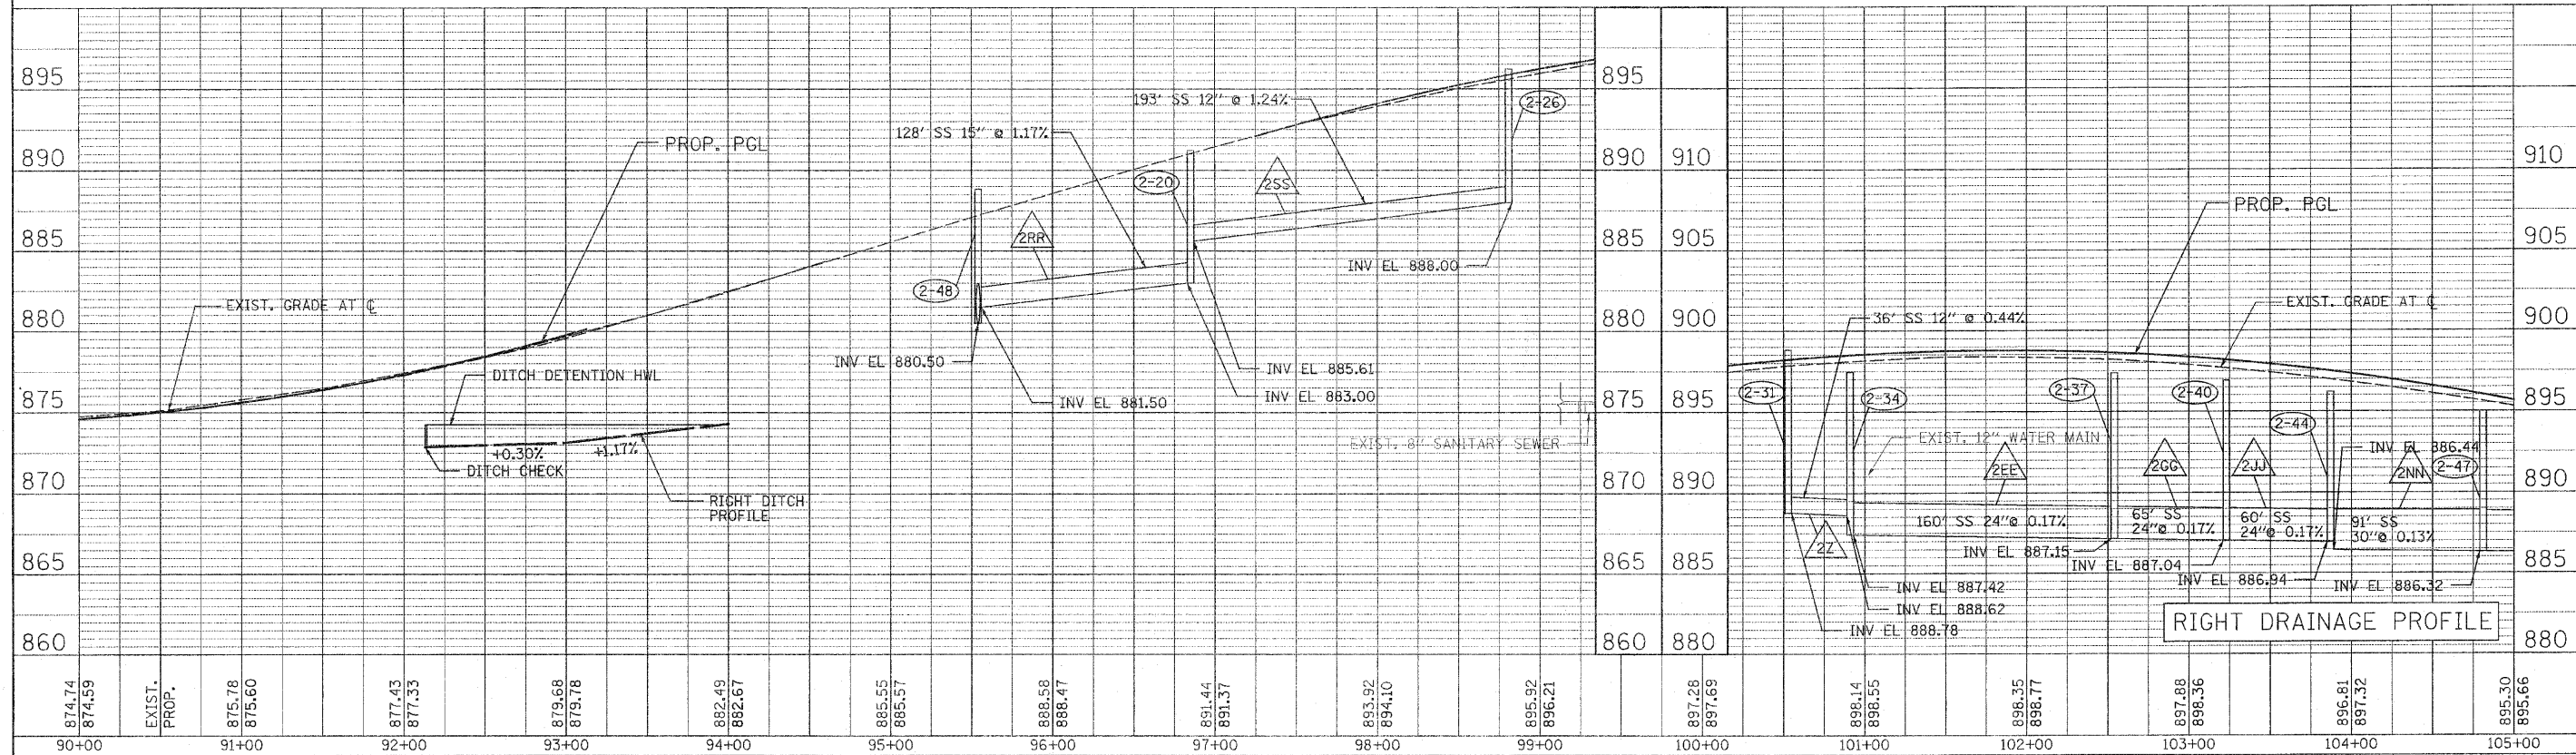

USER NAME = jmacke(chicago_7)
 PLOT CONFIG = PDF(Grey_Large).plt
 PLOT SCALE = 1/50
 PLOT DATE = 10/22/2010 2:09:23 PM

DESIGNED - D. DOERFLER
 DRAWN - J. MACKE
 CHECKED - E. CHOW
 DATE - 8/2/10



MCHENRY COUNTY
DIVISION OF TRANSPORTATION

RAKOW ROAD FROM ACKMAN ROAD TO ILLINOIS ROUTE 31
ROADWAY PLAN AND PROFILE
 SCALE: 1"=50' SHEET NO. DU 3 OF 47 STA. 90+00 TO STA. 105+00

F.A. RITE 0336	SECTION 05-00308-00-WR	COUNTY MCHENRY	TOTAL SHEETS 606	SHEET NO. 186
CONTRACT NO. 63398			ILLINOIS FED. AID PROJECT	

P:\Chicago\MCDOT\20958.001\Drawings\RDNY\shs\Draw\83_5_Dra_PP.dgn