

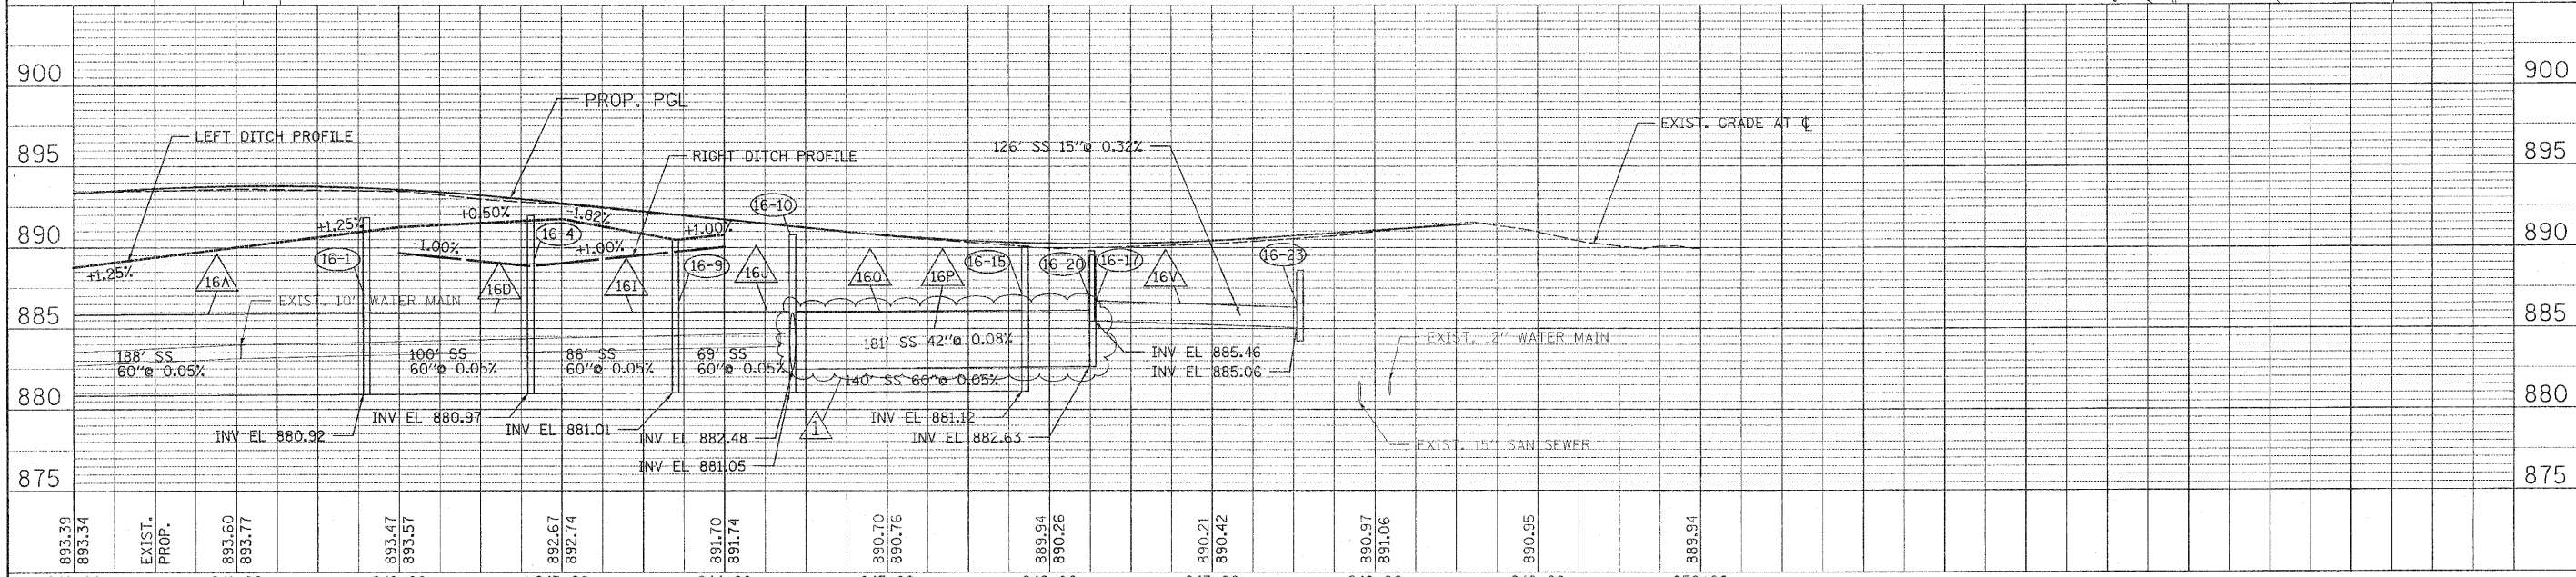


DATE	
BY	
PLAN	
NO.	
DATE	
BY	
PROFILE	
NO.	
DATE	
BY	

DATE	
BY	
PROFILE	
NO.	
DATE	
BY	

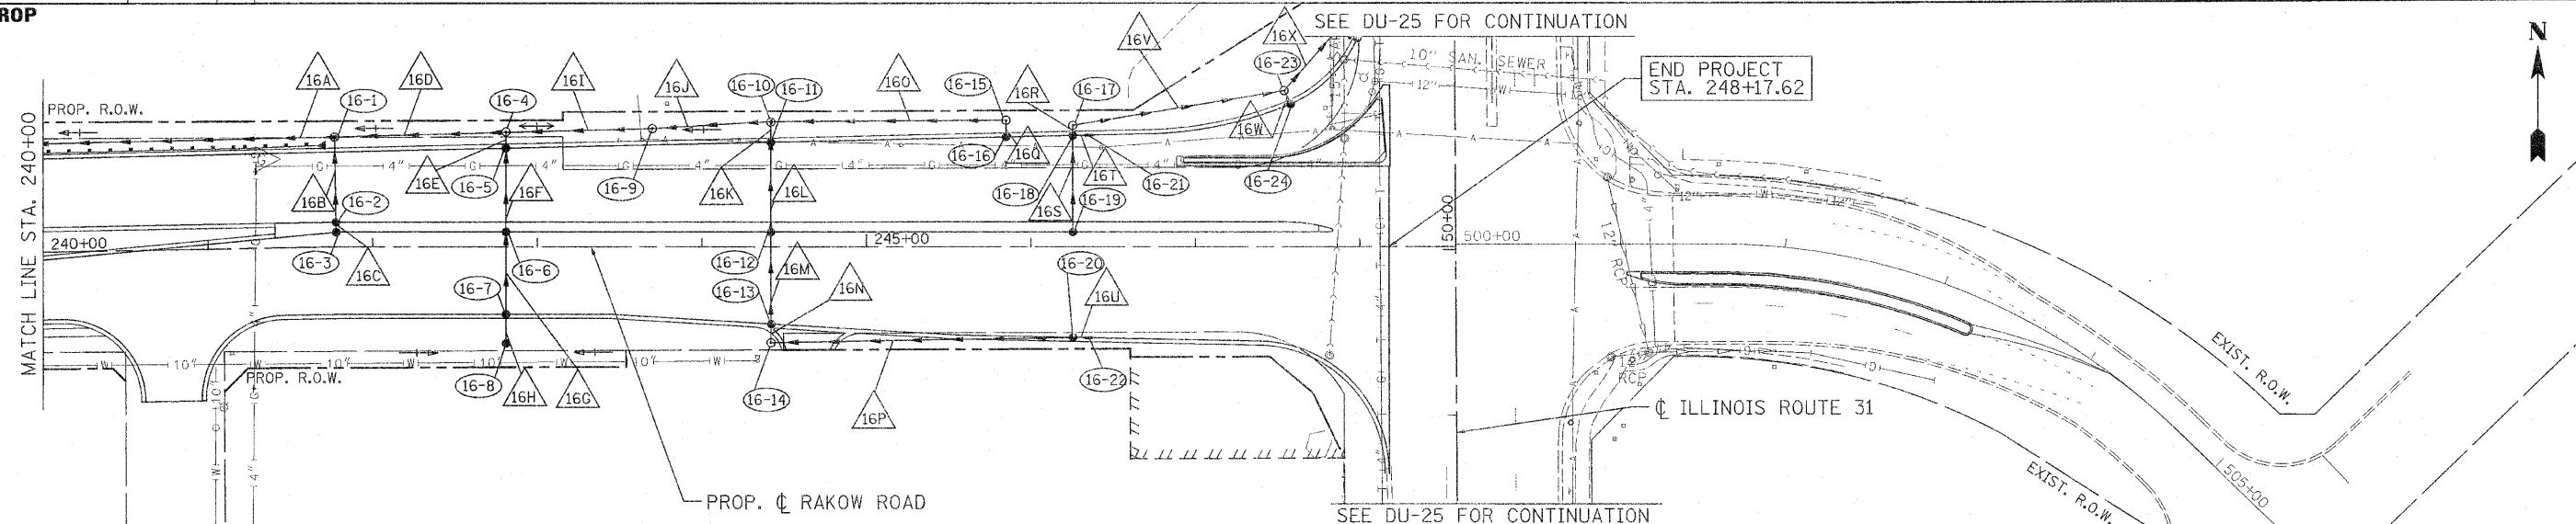

893.39 893.34	EXIST. PROP.	893.60 893.77	893.47 893.57	892.67 892.74	891.70 891.74	890.70 890.76	889.94 890.26	890.21 890.42	890.97 891.06	890.95	889.94	900
240+00		241+00	242+00	243+00	244+00	245+00	246+00	247+00	248+00	249+00	250+00	900

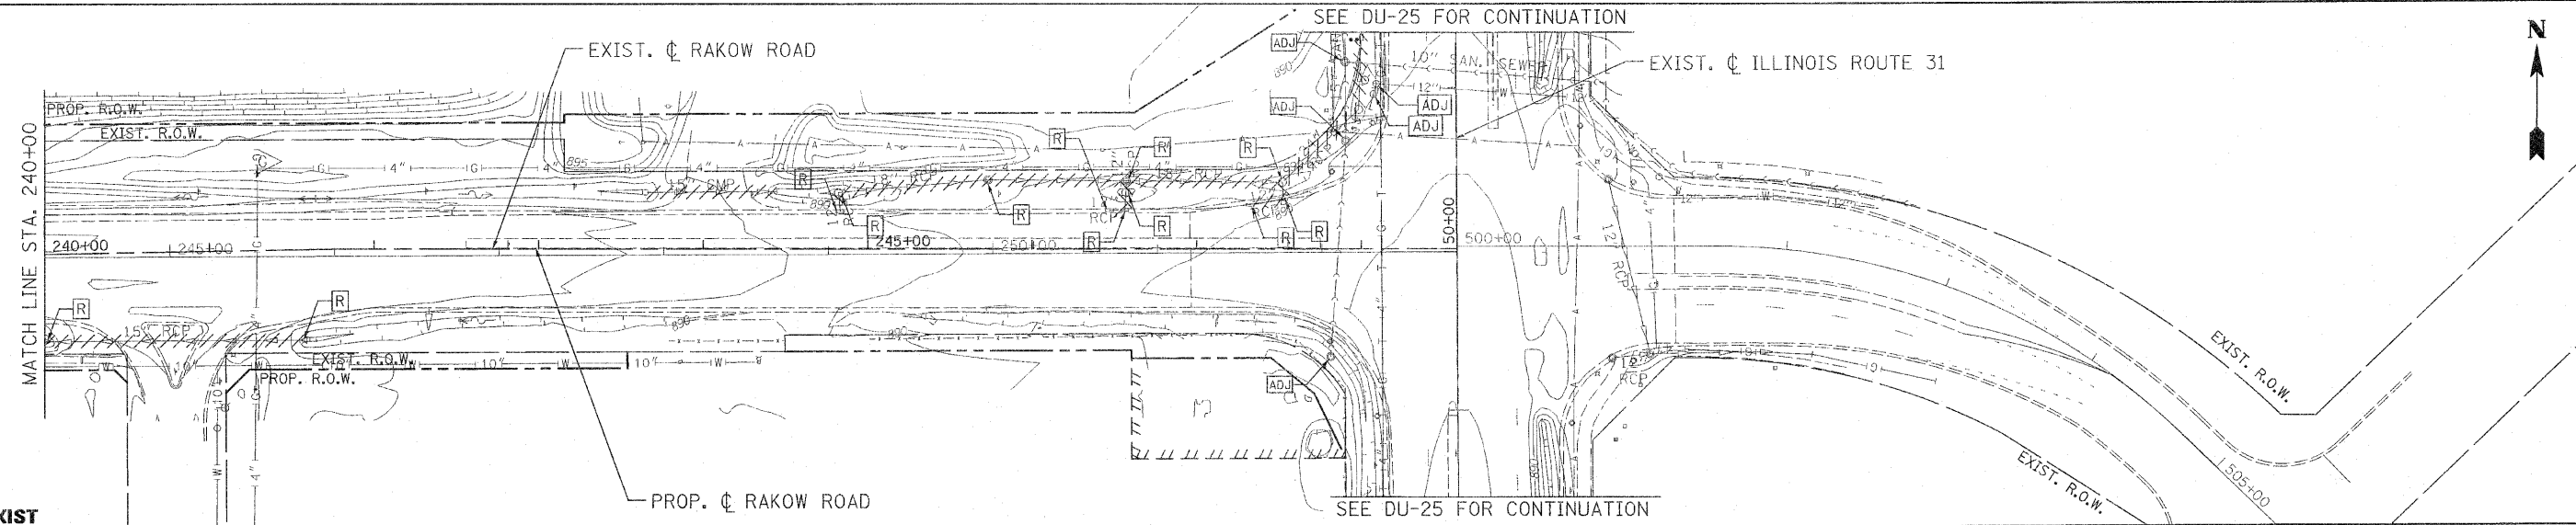

USER NAME = jmacak@chicago.ri  
 PLOT CONFIG = PDF (Gray, Large).plt  
 PLOT SCALE = 1/50  
 PLOT DATE = 10/22/2010 2:11:15 PM

DESIGNED - D. DOERFLER  
 DRAWN - J. SCHROEDER  
 CHECKED - E. CHOW  
 DATE - 8/2/2010

REVISED - Δ ADDENDUM #1-10/29/10  
 REVISED -  
 REVISED -  
 REVISED -



MCHENRY COUNTY  
 DIVISION OF TRANSPORTATION

RAKOW ROAD FROM ACKMAN ROAD TO ILLINOIS ROUTE 31  
 DRAINAGE AND UTILITIES PLAN AND PROFILE

F.A. RTE. 0336	SECTION 05-00308-00-WR	COUNTY MCHENRY	TOTAL SHEETS 606	SHEET NO. 199
SCALE: 1"=50'		SHEET NO. DU 16 OF 47		STA. 240+00 TO STA. 248+17.62
FED. ROAD DIST. NO.		ILLINOIS FED. AID PROJECT		

P:\Chicago\HCDDT\20950\_201\Drawings\RDNY\shs\Draw\16\_5\_Dra\_PP.dgn