
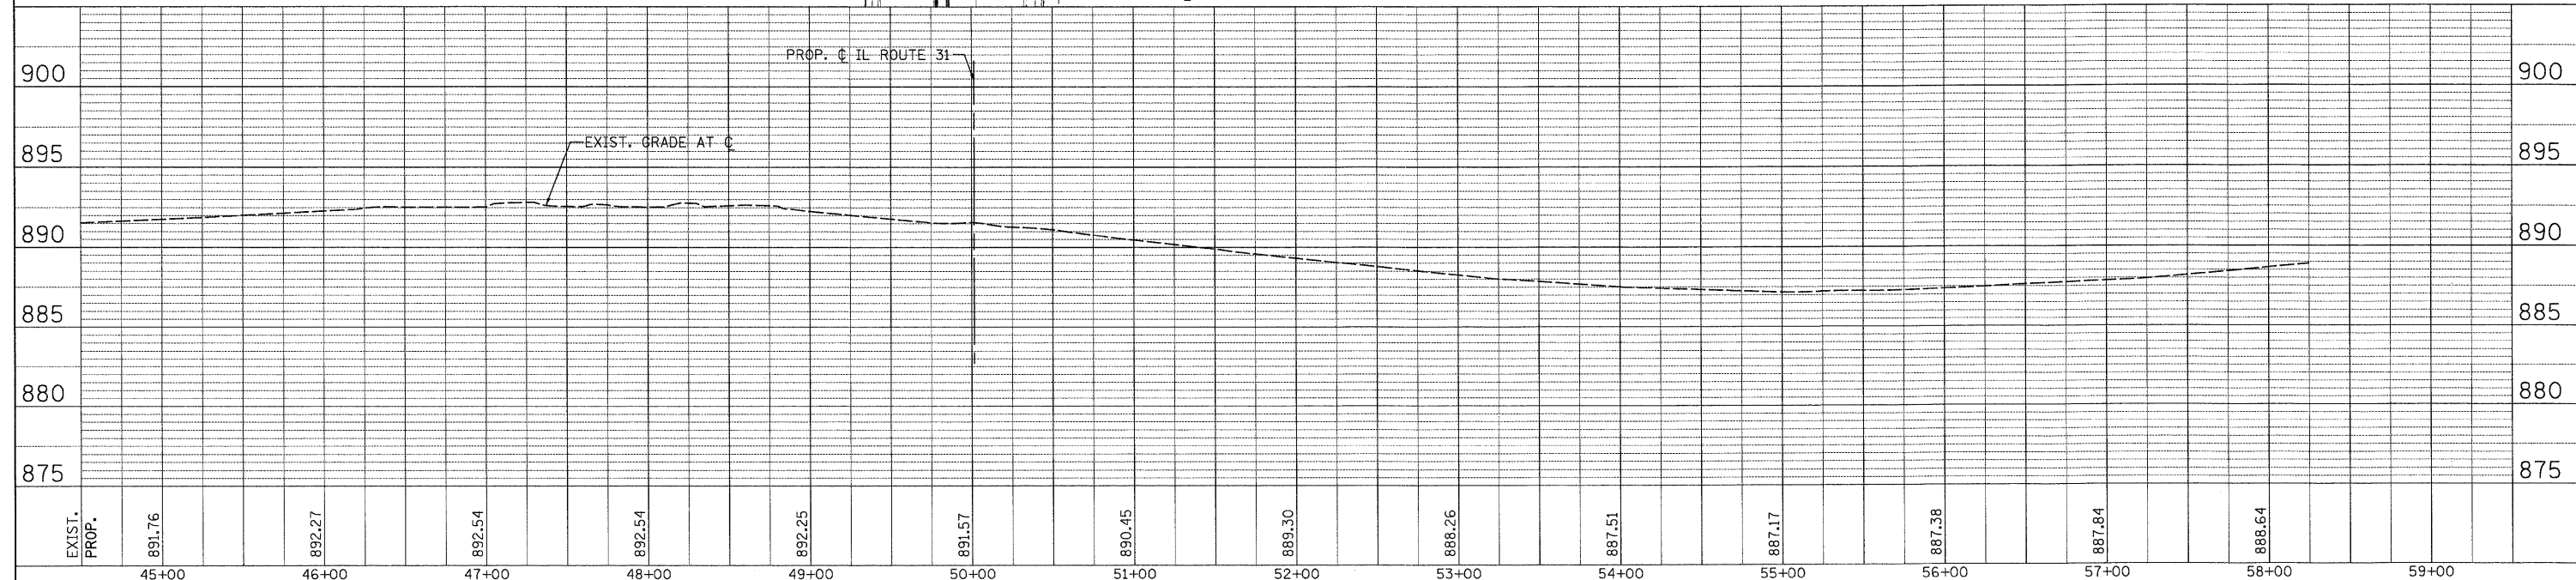
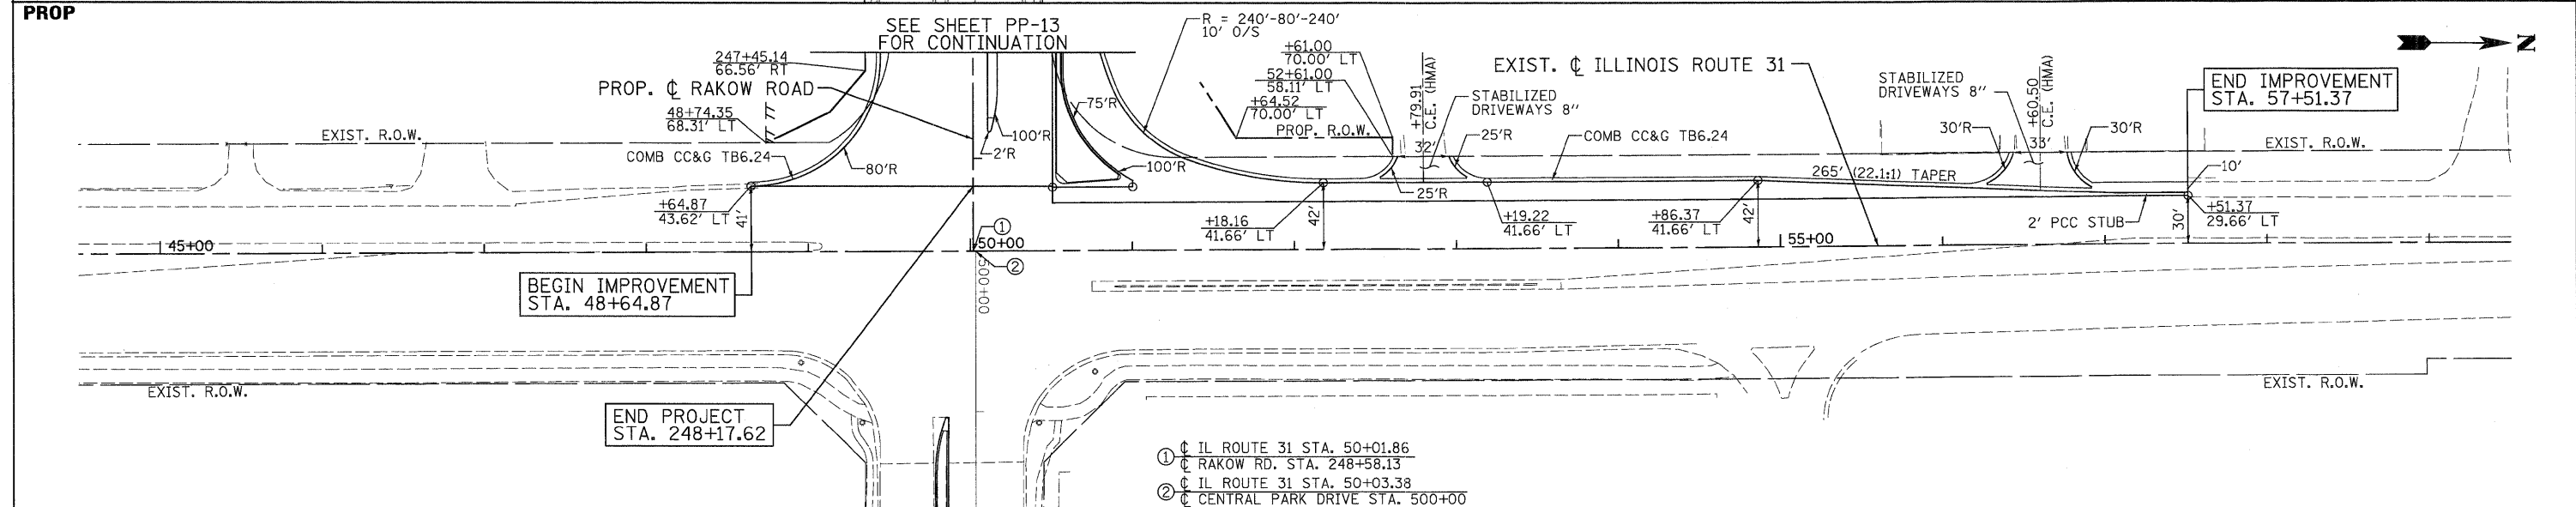


DATE	
BY	
SURVEYED	
PLOTTED	
GRADES CHECKED	
STRUCTURE NOTATIONS CHECKED	
NOTE BOOK	
CADD FILE NAME	
NO.	

DATE	
BY	
SURVEYED	
PLOTTED	
GRADES CHECKED	
STRUCTURE NOTATIONS CHECKED	
NOTE BOOK	
CADD FILE NAME	
NO.	

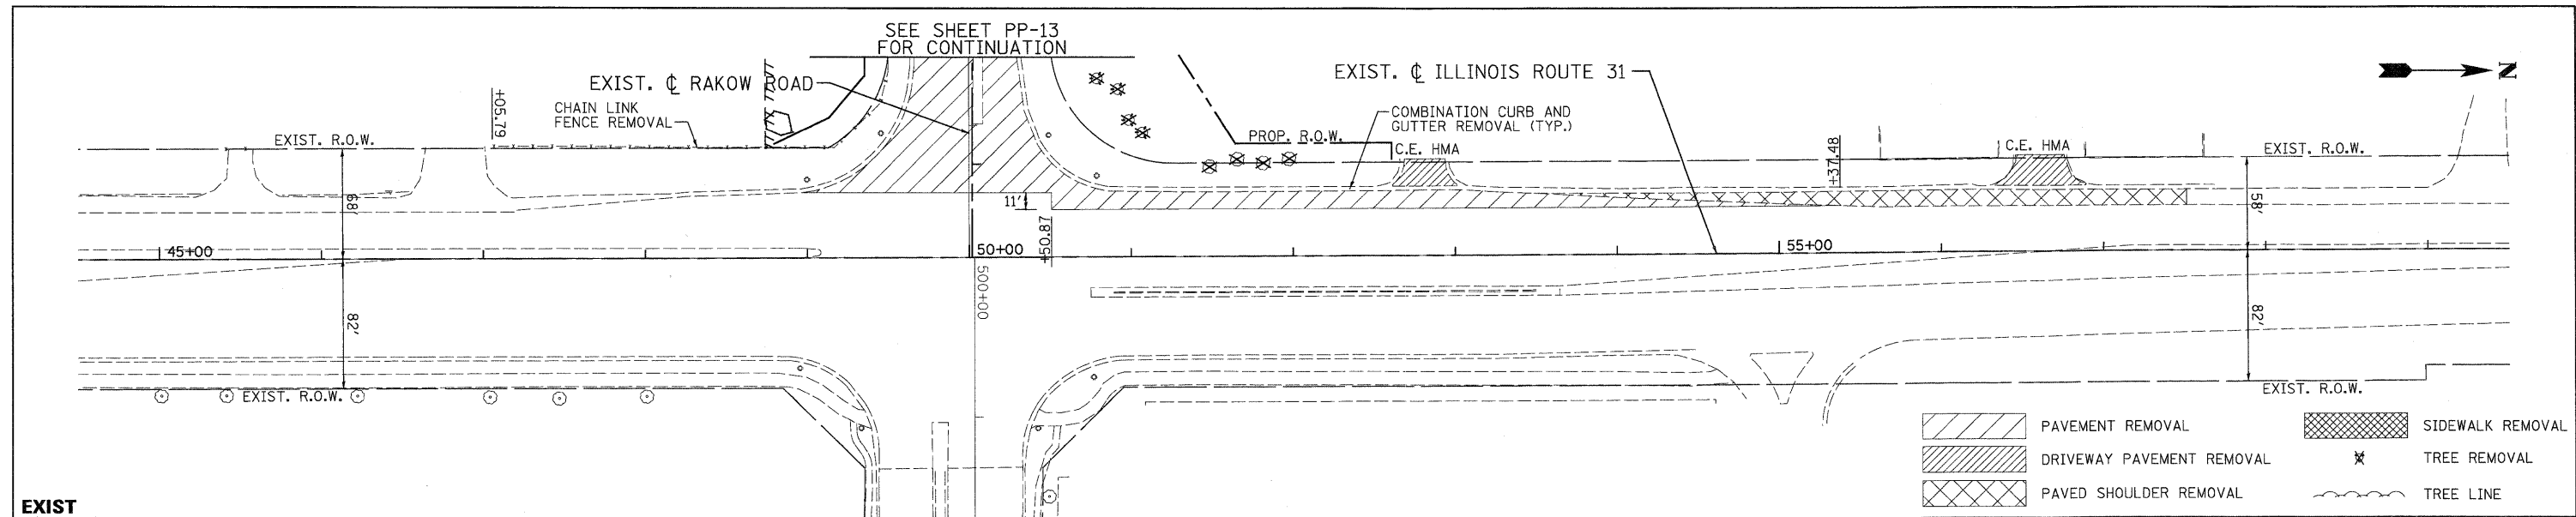

	USER NAME = Rdwj.Lisle	DESIGNED - MJP	REVISED -		<b>RAKOW ROAD FROM ACKMAN ROAD TO ILLINOIS ROUTE 31 ILLINOIS ROUTE 31 PROPOSED ROADWAY PLAN AND PROFILE</b>			F.A. RTE. 0336	SECTION 05-00308-00-WR	COUNTY MCHENRY	TOTAL SHEETS 606	SHEET NO. 168
	PLOT CONFIG = PDF(Gray, Large).plt	DRAWN - TCK	REVISED -		SCALE: 1"=50'	SHEET NO. PP 22 OF 25	STA. 48+69.04 TO STA. 57+51.59	FED. ROAD DIST. NO. ILLINOIS FED. AID PROJECT	CONTRACT NO. 63398			
PLOT SCALE = 1:50	CHECKED - JAH	REVISED -										
PLOT DATE = 7/28/2010 10:30:11 PM	DATE - 8/2/2010	REVISED -										

G:\MCDOT\20950\_00\Drawings\RDW\Yshs\RD\AS\_PP\_22\_(ILRte31).dgn