



|      |                    |      |
|------|--------------------|------|
| PLAN | SURVEYED           | DATE |
|      | PLOTTED            | BY   |
|      | CHECKED            |      |
|      | NO. OF WAY CHECKED |      |
|      | CADD FILE NAME     |      |
|      | NO.                |      |

|         |                          |      |
|---------|--------------------------|------|
| PROFILE | SURVEYED                 | DATE |
|         | PLOTTED                  | BY   |
|         | CHECKED                  |      |
|         | GRADES CHECKED           |      |
|         | STRUCTURE NOTATIONS CHKD |      |
|         | NO.                      |      |

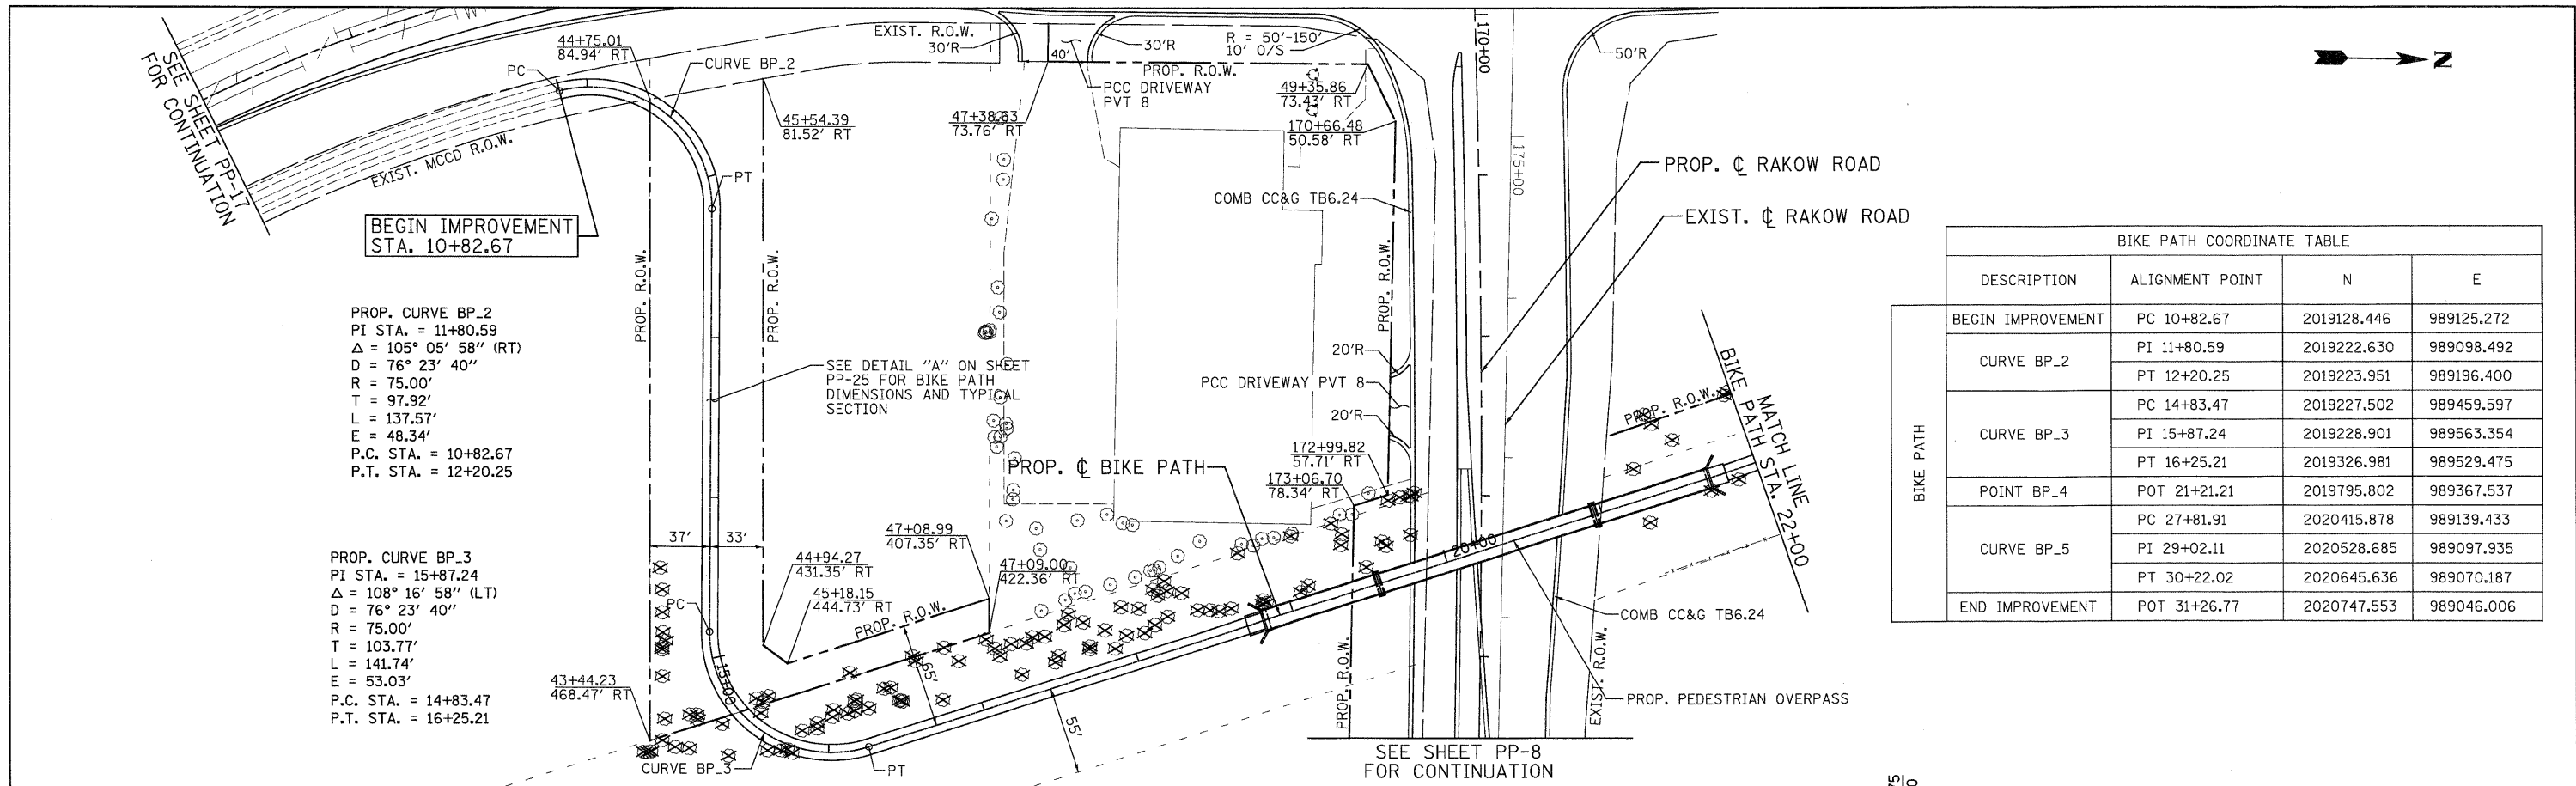

| DESCRIPTION       | ALIGNMENT POINT | N           | E          |
|-------------------|-----------------|-------------|------------|
| BEGIN IMPROVEMENT | PC 10+82.67     | 2019128.446 | 989125.272 |
|                   | PI 11+80.59     | 2019222.630 | 989098.492 |
| CURVE BP_2        | PT 12+20.25     | 2019223.951 | 989196.400 |
|                   | PC 14+83.47     | 2019227.502 | 989459.597 |
| CURVE BP_3        | PI 15+87.24     | 2019228.901 | 989563.354 |
|                   | PT 16+25.21     | 2019326.981 | 989529.475 |
| POINT BP_4        | POT 21+21.21    | 2019795.802 | 989367.537 |
| CURVE BP_5        | PC 27+81.91     | 2020415.878 | 989139.433 |
|                   | PI 29+02.11     | 2020528.685 | 989097.935 |
| END IMPROVEMENT   | POT 31+26.77    | 2020747.553 | 989046.006 |

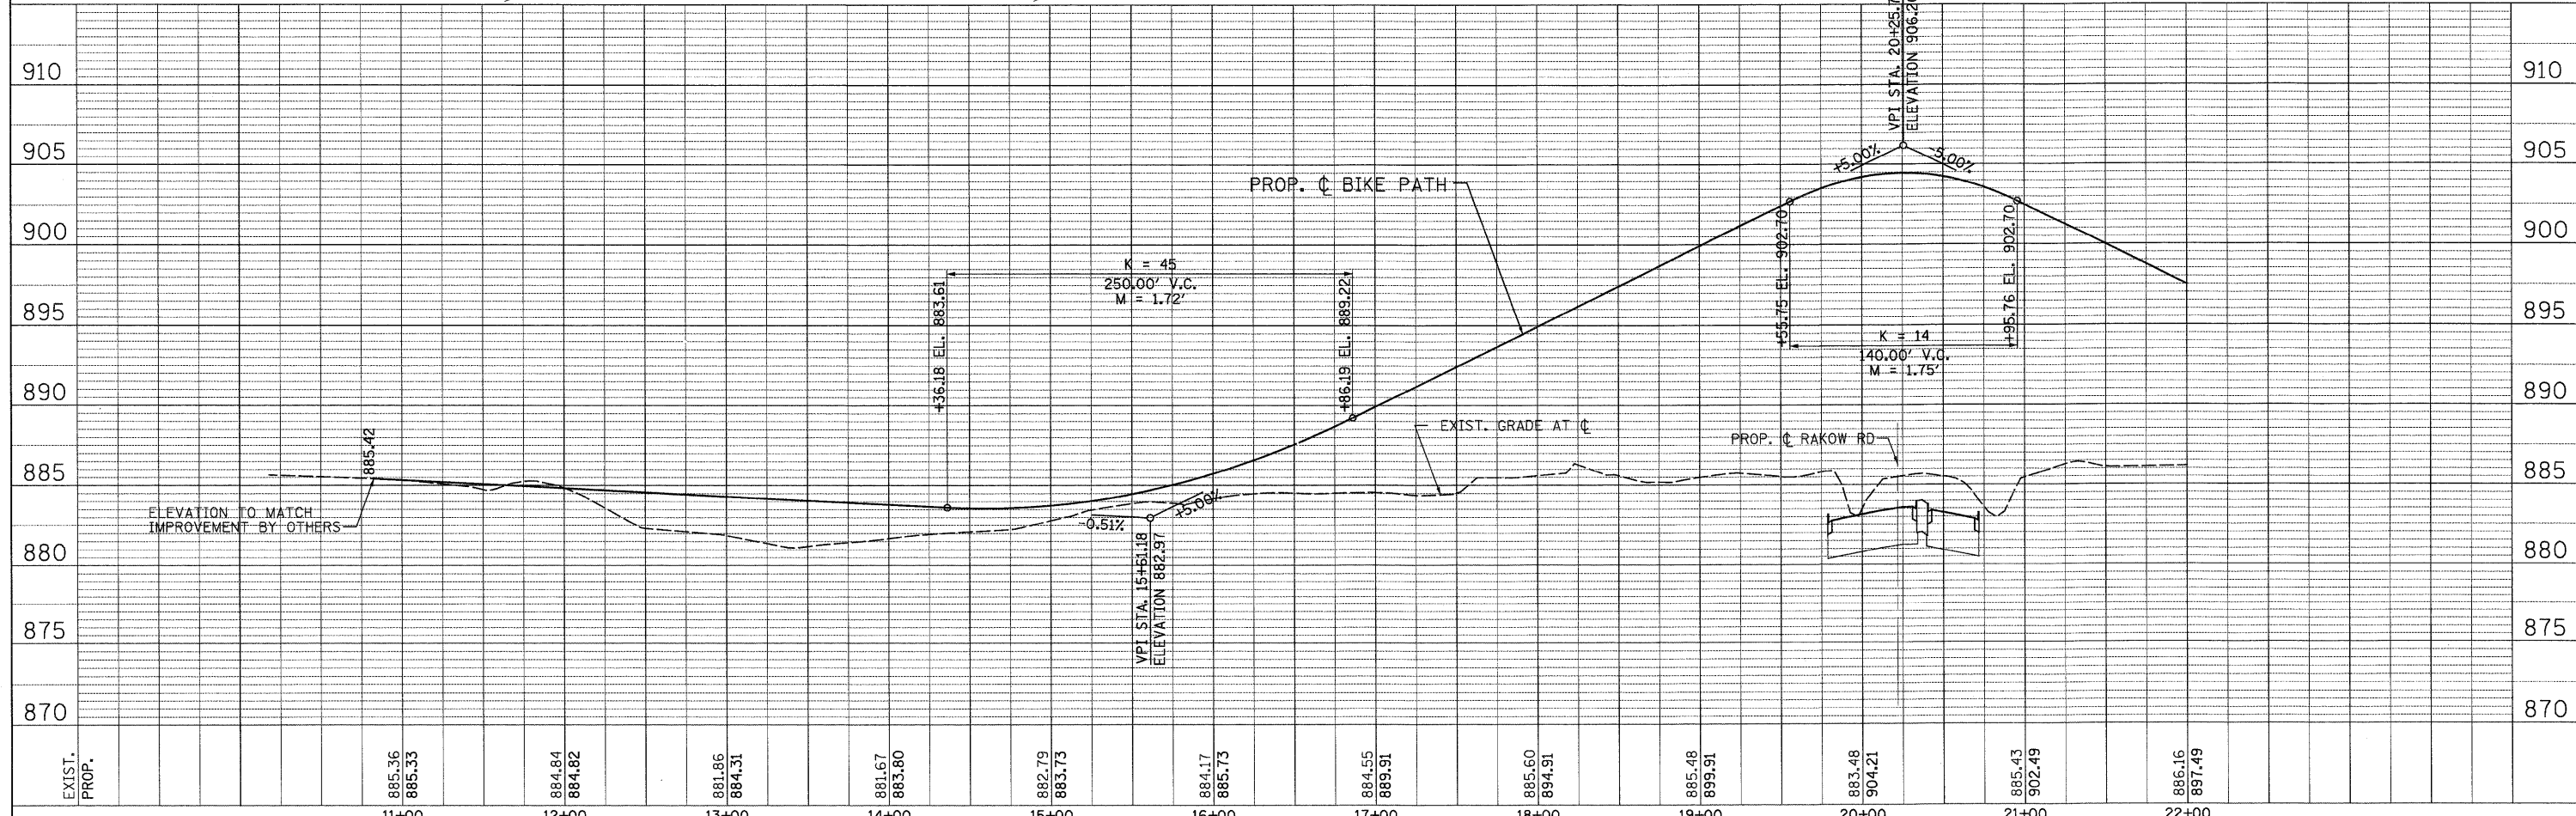

|  |  |   |  |  |  |   |   |                        |                |                  |               |
|--|--|---|--|--|--|---|---|------------------------|----------------|------------------|---------------|
|  | USER NAME = Rduy_Lisie<br>PLOT CONFIG = PDF(Grey_Large).plt<br>PLOT SCALE = 1:150<br>PLOT DATE = 7/29/2010 10:30:25 PM | DESIGNED - MJP<br>DRAWN - TCK<br>CHECKED - JAH<br>DATE - 8/2/2010 | REVISED -<br>REVISED -<br>REVISED -<br>REVISED - |  | <b>MCHENRY COUNTY</b><br><b>DIVISION OF TRANSPORTATION</b> | <b>RAKOW ROAD FROM ACKMAN ROAD TO ILLINOIS ROUTE 31</b><br><b>BIKE PATH PROPOSED ROADWAY PLAN AND PROFILE</b> | F.A.P. RTE. 0336                              | SECTION 05-00308-00-WR | COUNTY MCHENRY | TOTAL SHEETS 606 | SHEET NO. 170 |
|  | SCALE: 1"=50'  | SHEET NO. PP 24 OF 25   | STA. TO STA.                                     |  |  |   | FED. ROAD DIST. NO. ILLINOIS FED. AID PROJECT | CONTRACT NO. 63398     |                |                  |               |

G:\MCDOT\20950\_00\10-Drawings\RDWAY\sheta\rd\SS\_PP\_24\_(BikePath).dgn