



DATE: _____ BY: _____
 SURVEYED _____
 PLOTTED _____
 CHECKED _____
 NOTE BOOK NO. _____
 CAD FILE NAME _____

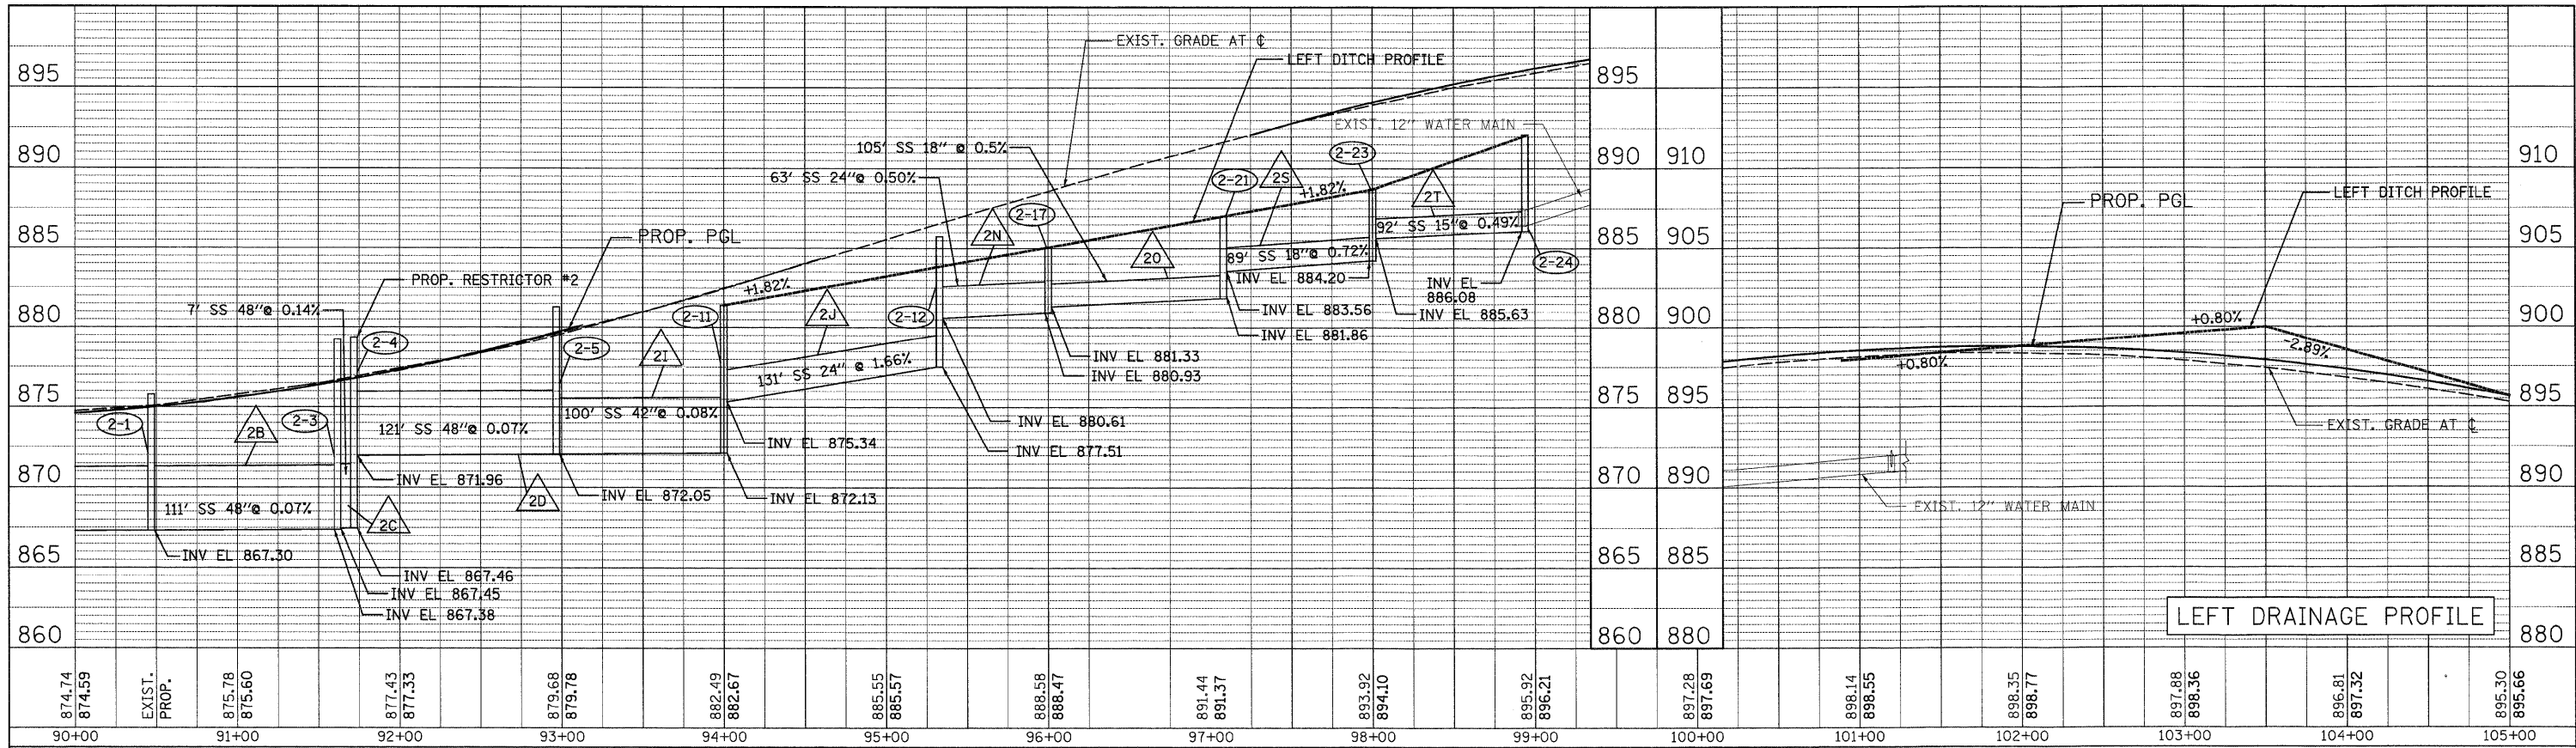

DATE: _____ BY: _____
 SURVEYED _____
 PLOTTED _____
 CHECKED _____
 NOTE BOOK NO. _____
 CAD FILE NAME _____

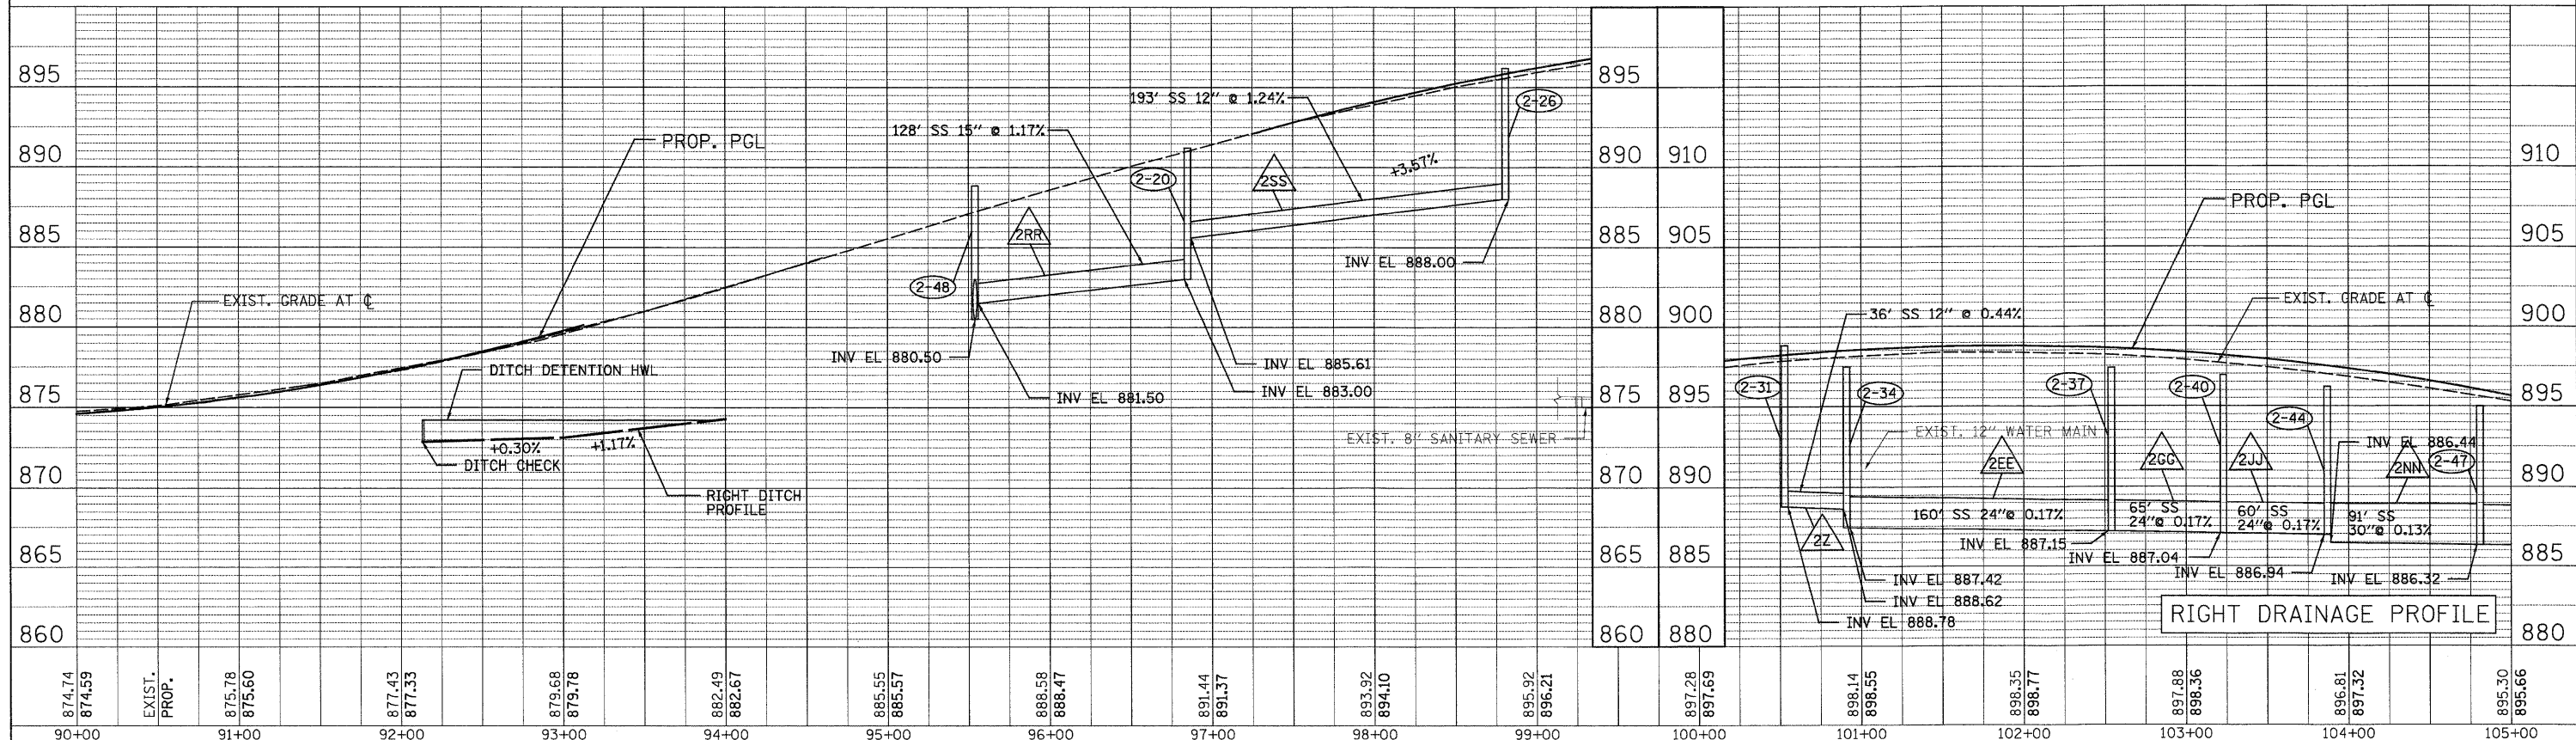

USER NAME = jmacke@chicago.RI
 PLOT CONFIG = POF(Grey_Large).plt
 PLOT SCALE = 1:50
 PLOT DATE = 7/29/2010 8:50:38 AM

DESIGNED - D. DOERFLER
 DRAWN - J. MACKE
 CHECKED - E. CHOW
 DATE - 3/31/10

REVISED -
 REVISED -
 REVISED -
 REVISED -



**MCHENRY COUNTY
 DIVISION OF TRANSPORTATION**

**RAKOW ROAD FROM ACKMAN ROAD TO ILLINOIS ROUTE 31
 ROADWAY PLAN AND PROFILE**

SCALE: 1"=50' SHEET NO. DU 3 OF 47 STA. 90+00 TO STA. 105+00

F.A. RTE. 0336	SECTION 05-00308-00-WR	COUNTY MCHENRY	TOTAL SHEETS 186
CONTRACT NO. 63398			ILLINOIS FED. AID PROJECT