

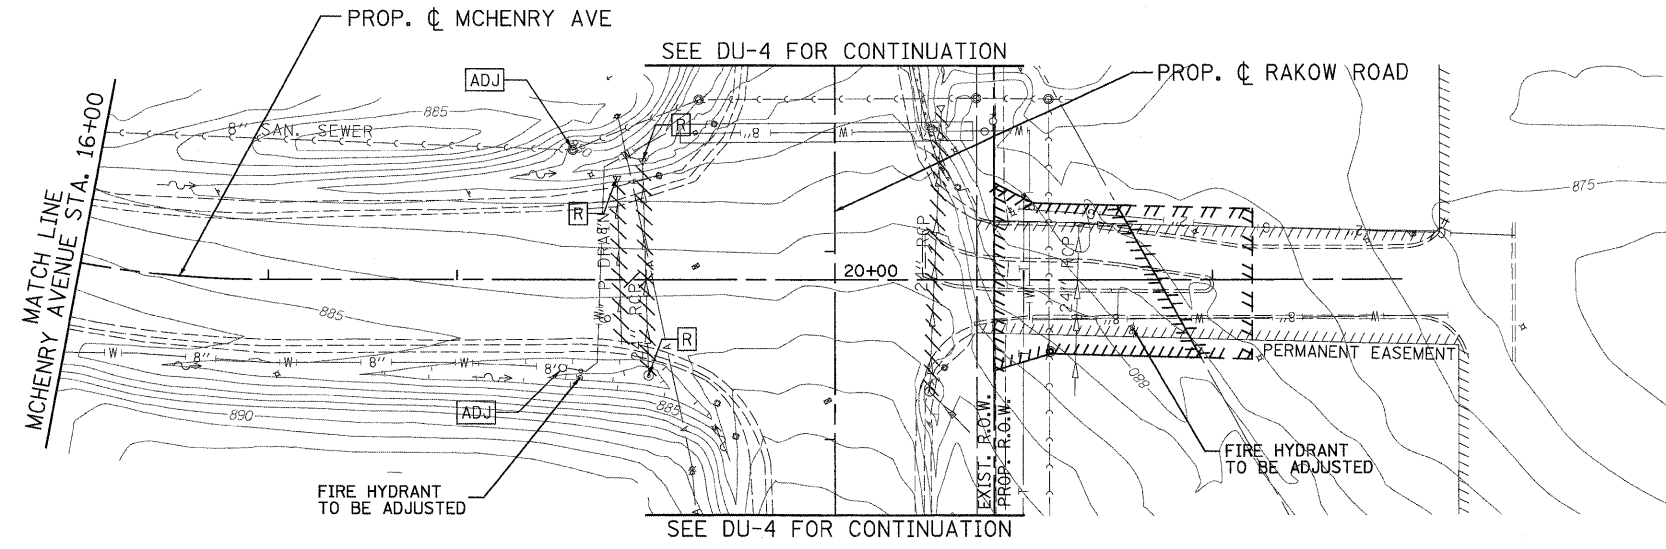


DATE	
BY	
SURVEYED	
PLOTTED	
GRAVE'S CHECKED	
STRUCTURE NOTATIONS OK'D	
NOTE BOOK	
NO.	
PLAN	
NOTE BOOK	
NO.	

DATE	
BY	
SURVEYED	
PLOTTED	
GRAVE'S CHECKED	
STRUCTURE NOTATIONS OK'D	
NOTE BOOK	
NO.	

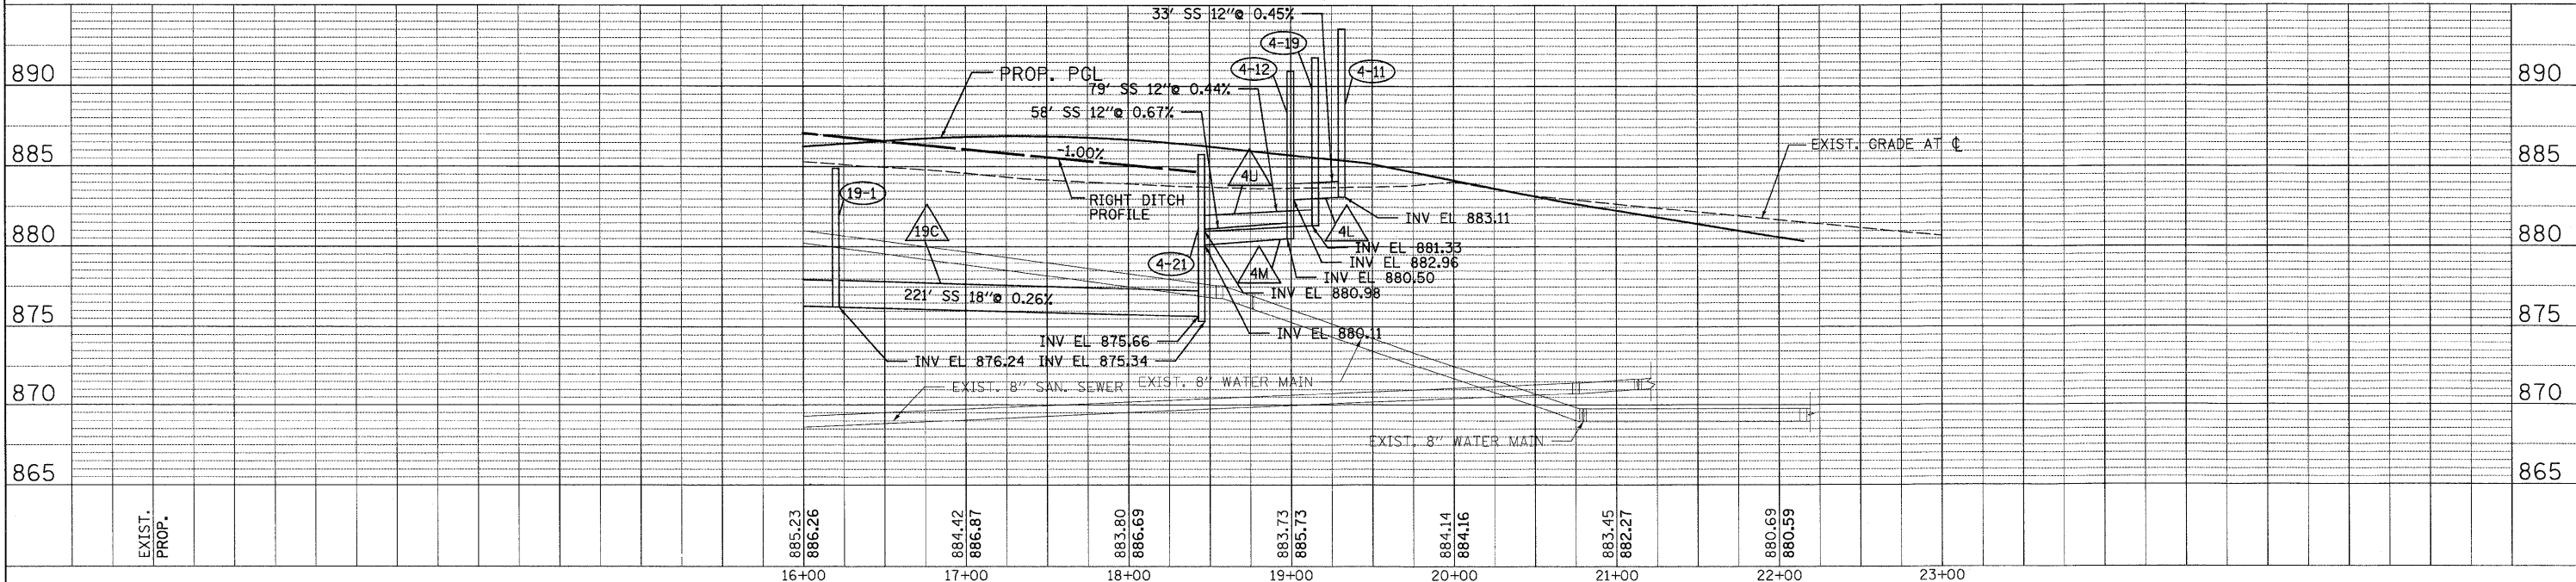

**EXIST
PROP**

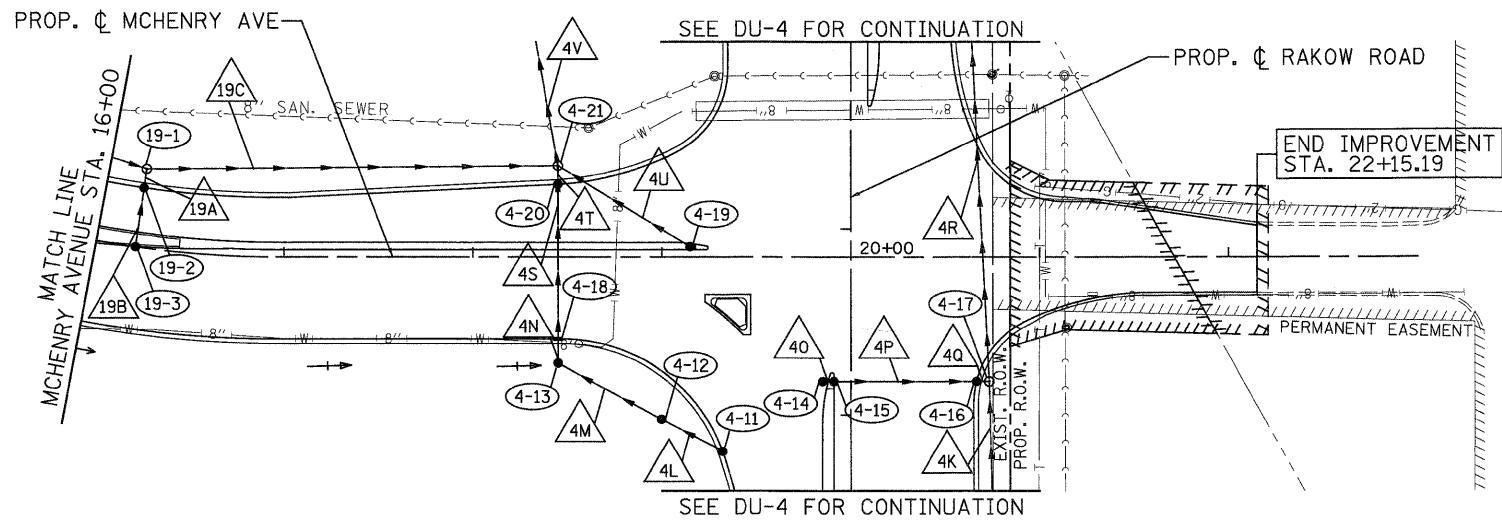

USER NAME = jmacke(Chicago_R)
 PLOT CONFIG = PDF(Gray_Large).plt
 PLOT SCALE = 1:50
 PLOT DATE = 7/29/2010 8:52:41 AM

DESIGNED - D. DOERFLER
 DRAWN - J. MACKE
 CHECKED - E. CHOW
 DATE - 8/2/2010



**MCHENRY COUNTY
DIVISION OF TRANSPORTATION**

**RAKOW ROAD FROM ACKMAN ROAD TO ILLINOIS ROUTE 31
ROADWAY PLAN AND PROFILE**

SCALE: 1"=50' SHEET NO. DU 19 OF 47 STA. 16+00 TO STA. 22+15.19

F.A. RTE.	SECTION	COUNTY	TOTAL SHEETS	SHEET NO.
0336	05-00308-00-WR	MCHENRY	606	202
FED. ROAD DIST. NO.		ILLINOIS FED. AID PROJECT		
		CONTRACT NO. 63398		

p:\chicago\modot\20950.00\drawings\rdwy\shsta\dra\19_S_Dra_PP_(Mchenry).dgn