



VICINITY MAP

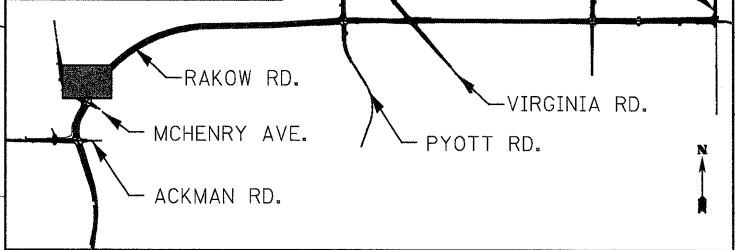

LEGEND:

BOUNDARY LINES/SYMBOLS	EXISTING	PROPOSED
REFERENCE LINE/CENTERLINE OFFSET AND STATIONING	-10+00	-10+00
CONTOURS	—881	—881
SPOT ELEVATION		X 881.50
TEMPORARY EASEMENT		---/---/---
100-YR DETENTION HIGH WATER LEVEL (HWL)		---/---/---
2-YR DETENTION HIGH WATER LEVEL (HWL)		---/---/---

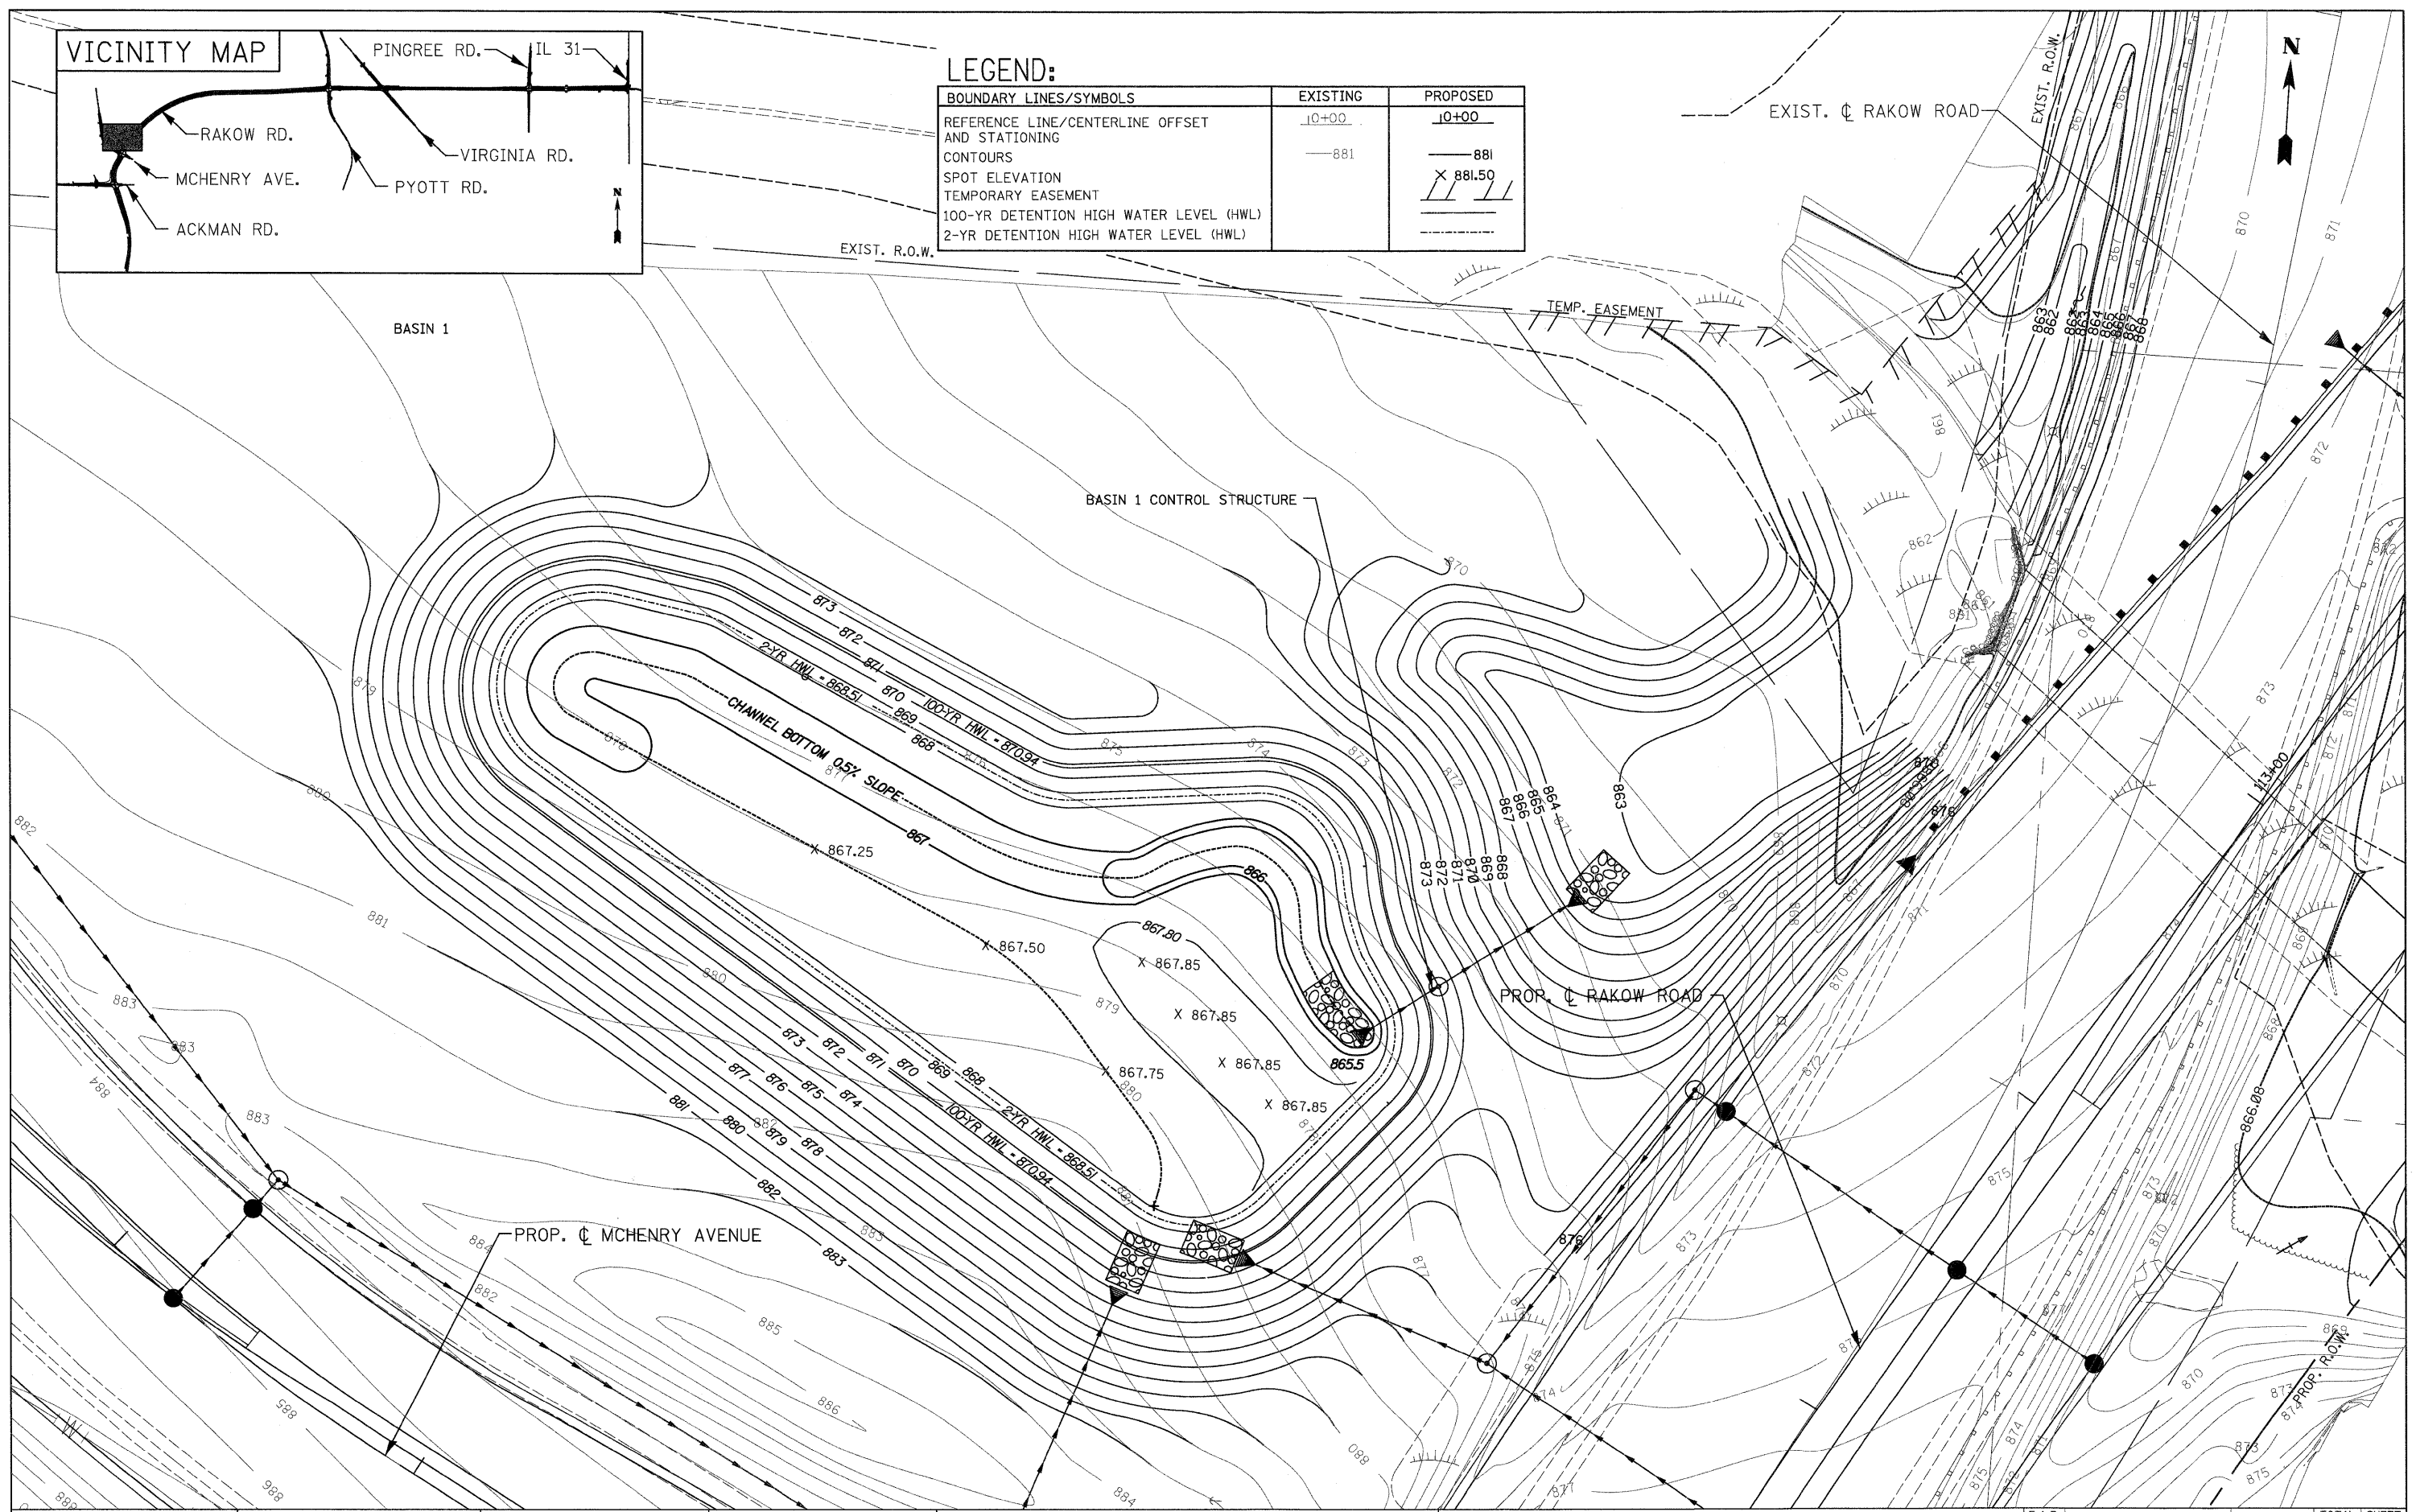

USER NAME = jmaack@chicago_ri
 PLOT CONFIG = PDF(Grey_Large).plt
 PLOT SCALE = 1:20
 PLOT DATE = 7/29/2010

DESIGNED - D. DOERFLER
 DRAWN - J. MACKE
 CHECKED - E. CHOW
 DATE - 8/2/2010



MCHENRY COUNTY
 DIVISION OF TRANSPORTATION

RAKOW ROAD FROM ACKMAN ROAD TO ILLINOIS ROUTE 31
 DETENTION BASIN 1 GRADING PLAN

SCALE: 1"=20' SHEET NO. DU 36 OF 47 N/A N/A

F.A.P. RTE.	SECTION	COUNTY	TOTAL SHEETS	SHEET NO.
0336	05-00308-00-WR	MCHENRY	606	219

FED. ROAD DIST. NO. ILLINOIS FED. AID PROJECT

p:\chicago\modot\2010\drawings\rdwg\shite\dra\S.Grading_(Det_Basin_1).dgn