
 

 

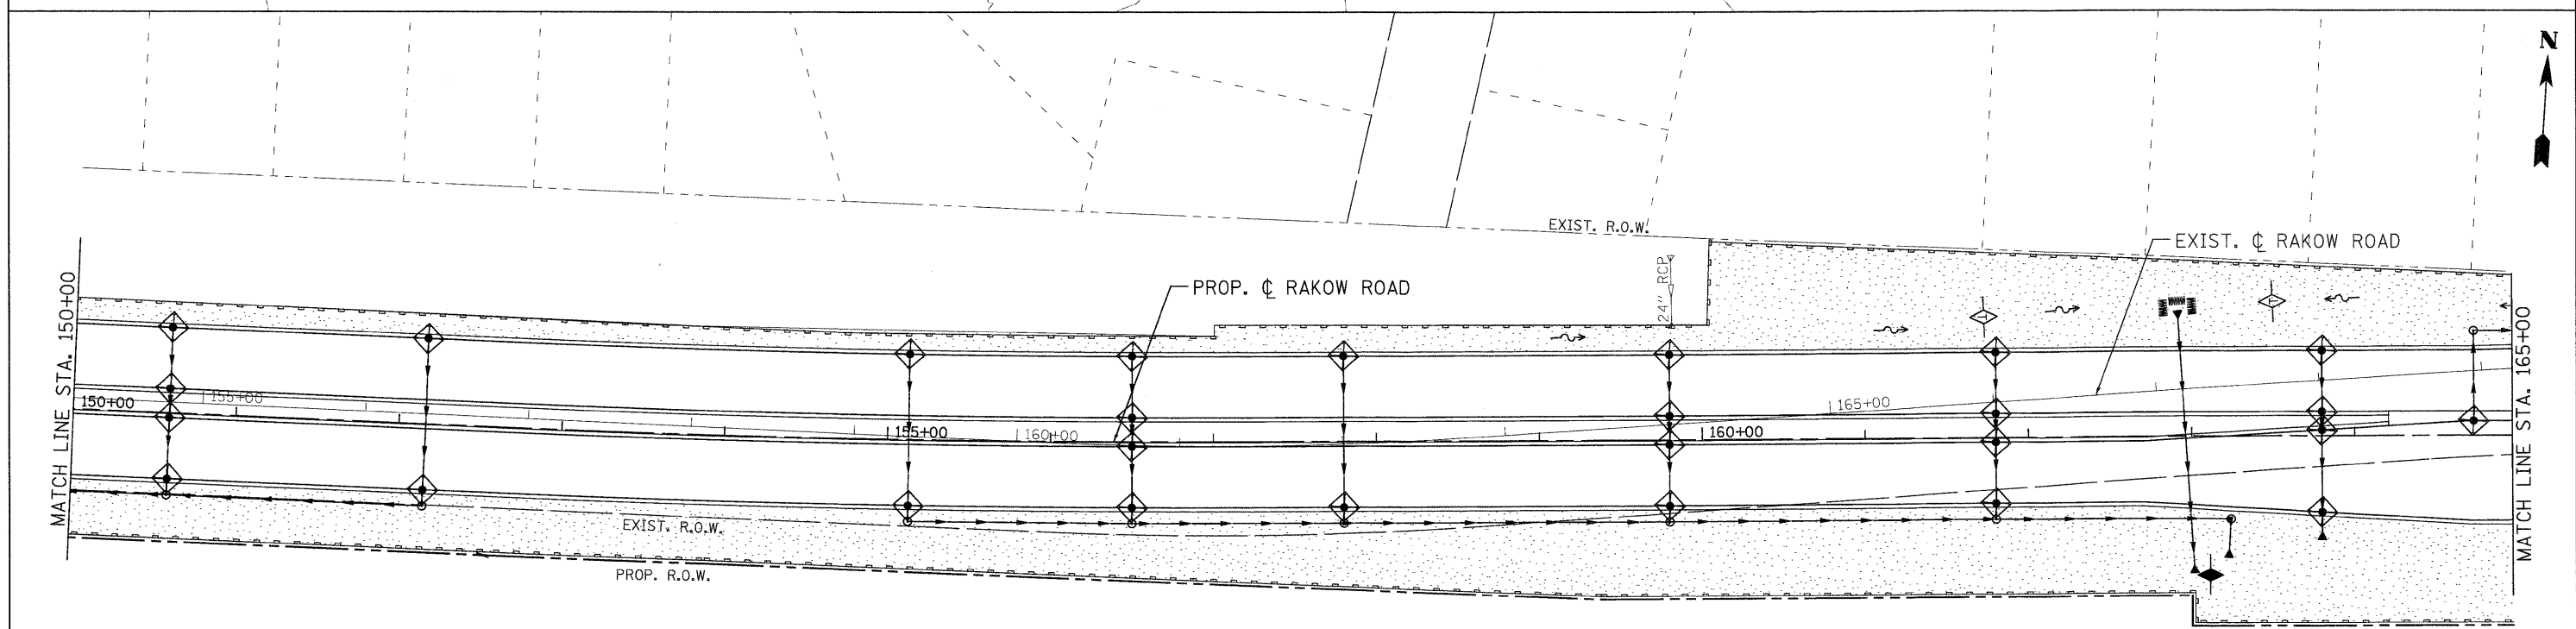


- LEGEND:**
-  TEMPORARY EROSION CONTROL SEEDING W/HEAVY DUTY EROSION CONTROL BLANKET
 -  PERIMETER EROSION BARRIER
 -  INLET FILTERS
 -  TEMPORARY DITCH CHECK
 -  INLET AND PIPE PROTECTION



PATRICK
ENGINEERING INC.
LISLE, ILLINOIS

USER NAME = jmaeke(chicago.R)
PLOT CONFIG = PDF(Grey, Large).plt
PLOT SCALE = 1:50
PLOT DATE = 7/29/2010

DESIGNED - D. DOERFLER
DRAWN - D. DOERFLER
CHECKED - E. CHOW
DATE - 8/2/2010

REVISED -
REVISED -
REVISED -
REVISED -



MCHENRY COUNTY
DIVISION OF TRANSPORTATION

RAKOW ROAD FROM ACKMAN ROAD TO ILLINOIS ROUTE 31
EROSION AND SEDIMENT CONTROL

SCALE: 1"=50' SHEET NO. ERO 3 OF 19 STA. 135+00 TO STA. 165+00

F.A.P. RTE.	SECTION	COUNTY	TOTAL SHEETS	SHEET NO.
0336	05-00308-00-WR	MCHENRY	606	291
CONTRACT NO. 63398				
FED. ROAD DIST. NO.		ILLINOIS FED. AID PROJECT		

pt:\chicago\ncdot\20950_001\drawings\rdwy\shhs\eros\03_S.Eros.dgn