


- LEGEND:**
- TEMPORARY EROSION CONTROL SEEDING W/HEAVY DUTY EROSION CONTROL BLANKET
 - PERIMETER EROSION BARRIER
 - INLET FILTERS
 - TEMPORARY DITCH CHECK
 - INLET AND PIPE PROTECTION

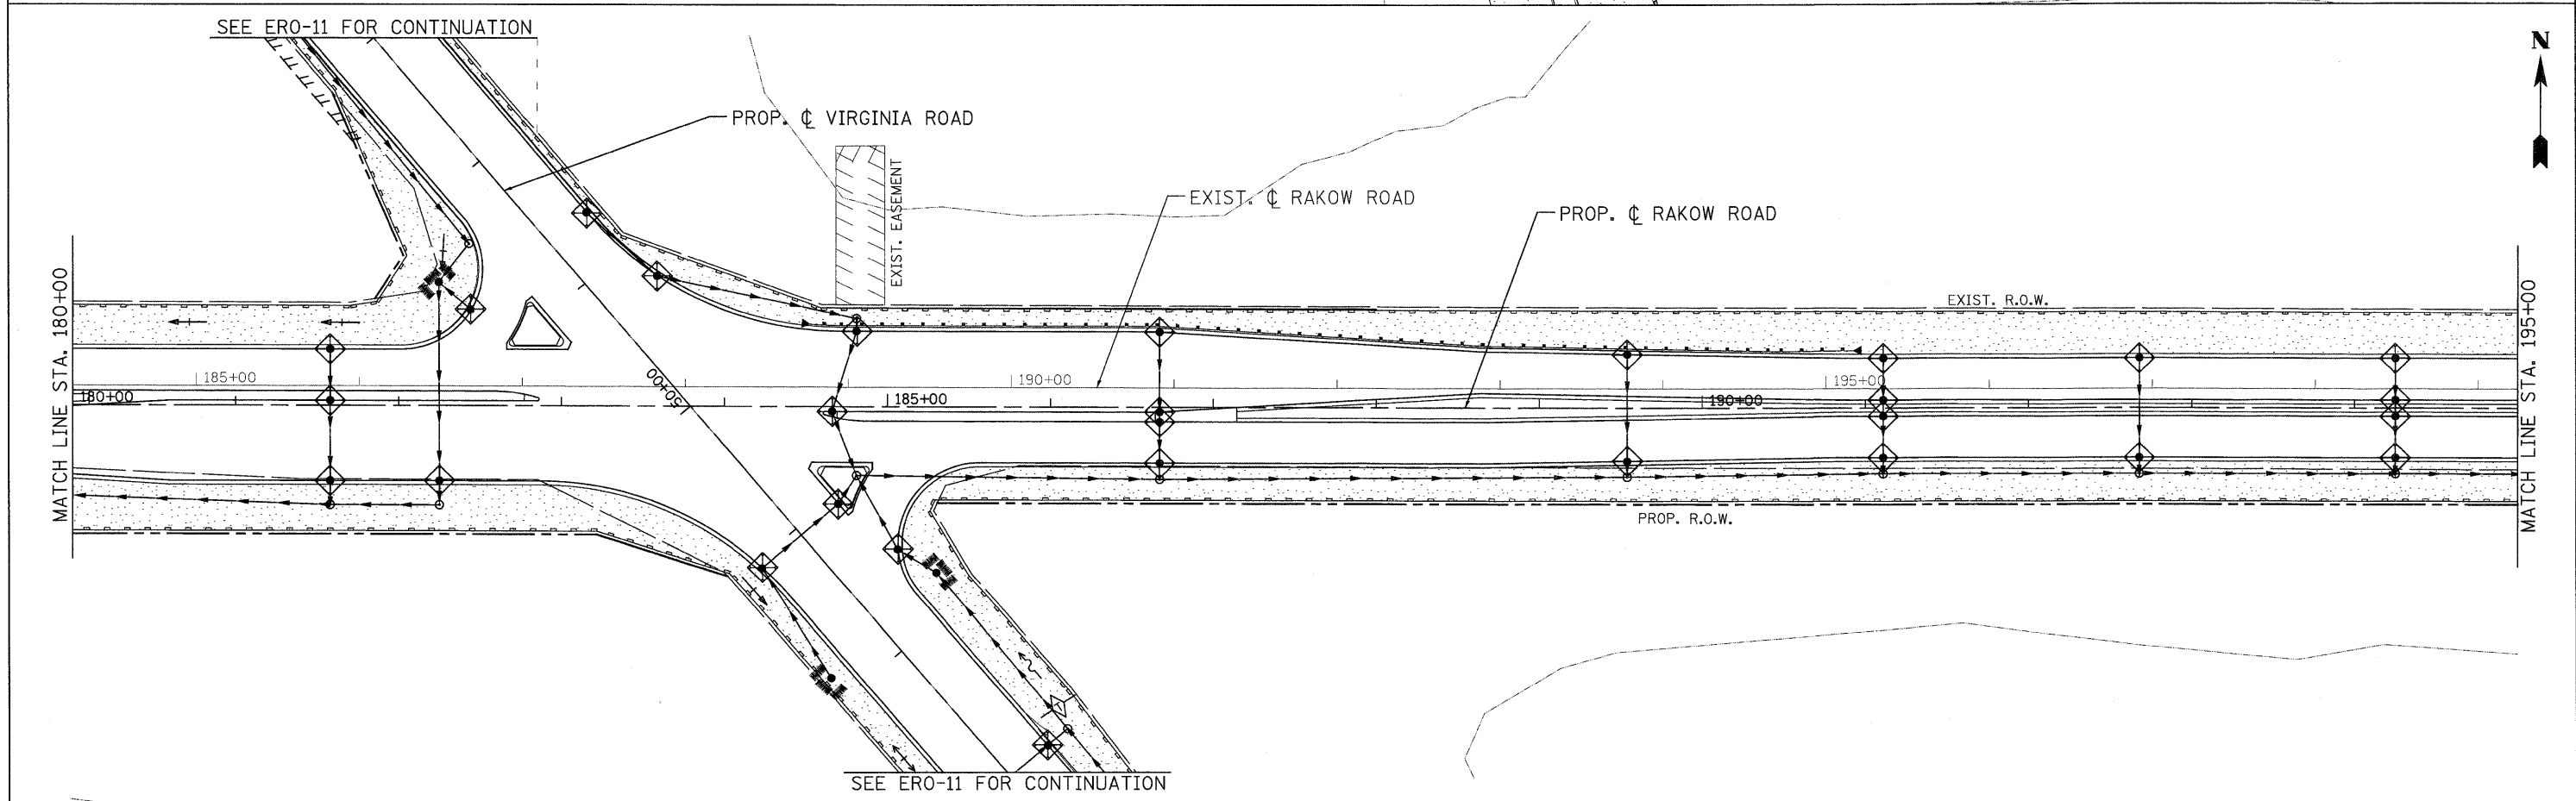

	USER NAME = jmaack(Chicago.R) PLOT CONFIG = PDF(Grey, Large).plt PLOT SCALE = 1:50 PLOT DATE = 7/29/2010	DESIGNED - D. DOERFLER DRAWN - D. DOERFLER CHECKED - E. CHOW DATE - 8/2/2010	REVISED - REVISED - REVISED - REVISED -		MCHENRY COUNTY DIVISION OF TRANSPORTATION	RAKOW ROAD FROM ACKMAN ROAD TO ILLINOIS ROUTE 31 EROSION AND SEDIMENT CONTROL	F.A.P. RTE. = 0336	SECTION = 05-00308-00-WR	COUNTY = MCHENRY	TOTAL SHEETS = 606	SHEET NO. = 292
	SCALE: 1"=50' SHEET NO. ERO 4 OF 19 STA. 165+00 TO STA. 195+00						FED. ROAD DIST. NO. ILLINOIS FED. AID PROJECT		CONTRACT NO. 63398		

pr:\chicago\modot\20950_021\drawings\rdwy\shite\erod\04_S.Eros.dgn