 


 


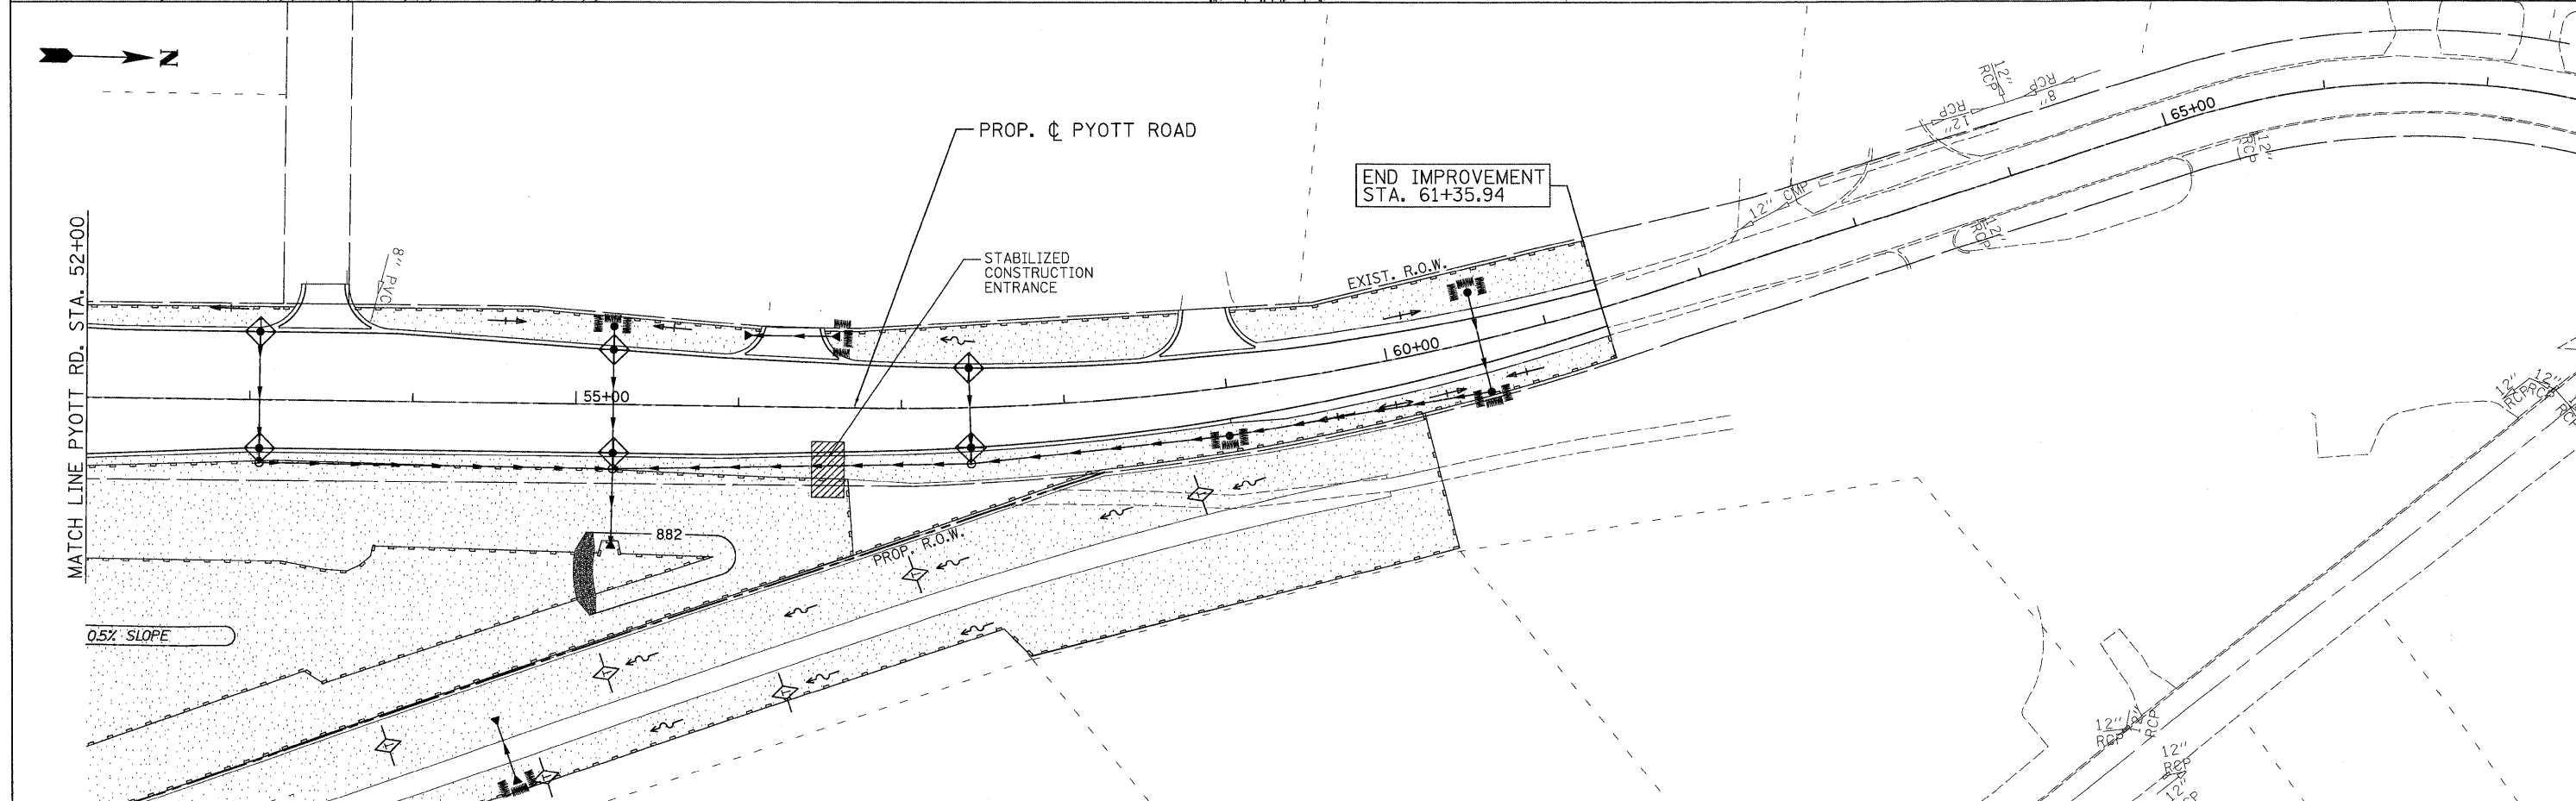
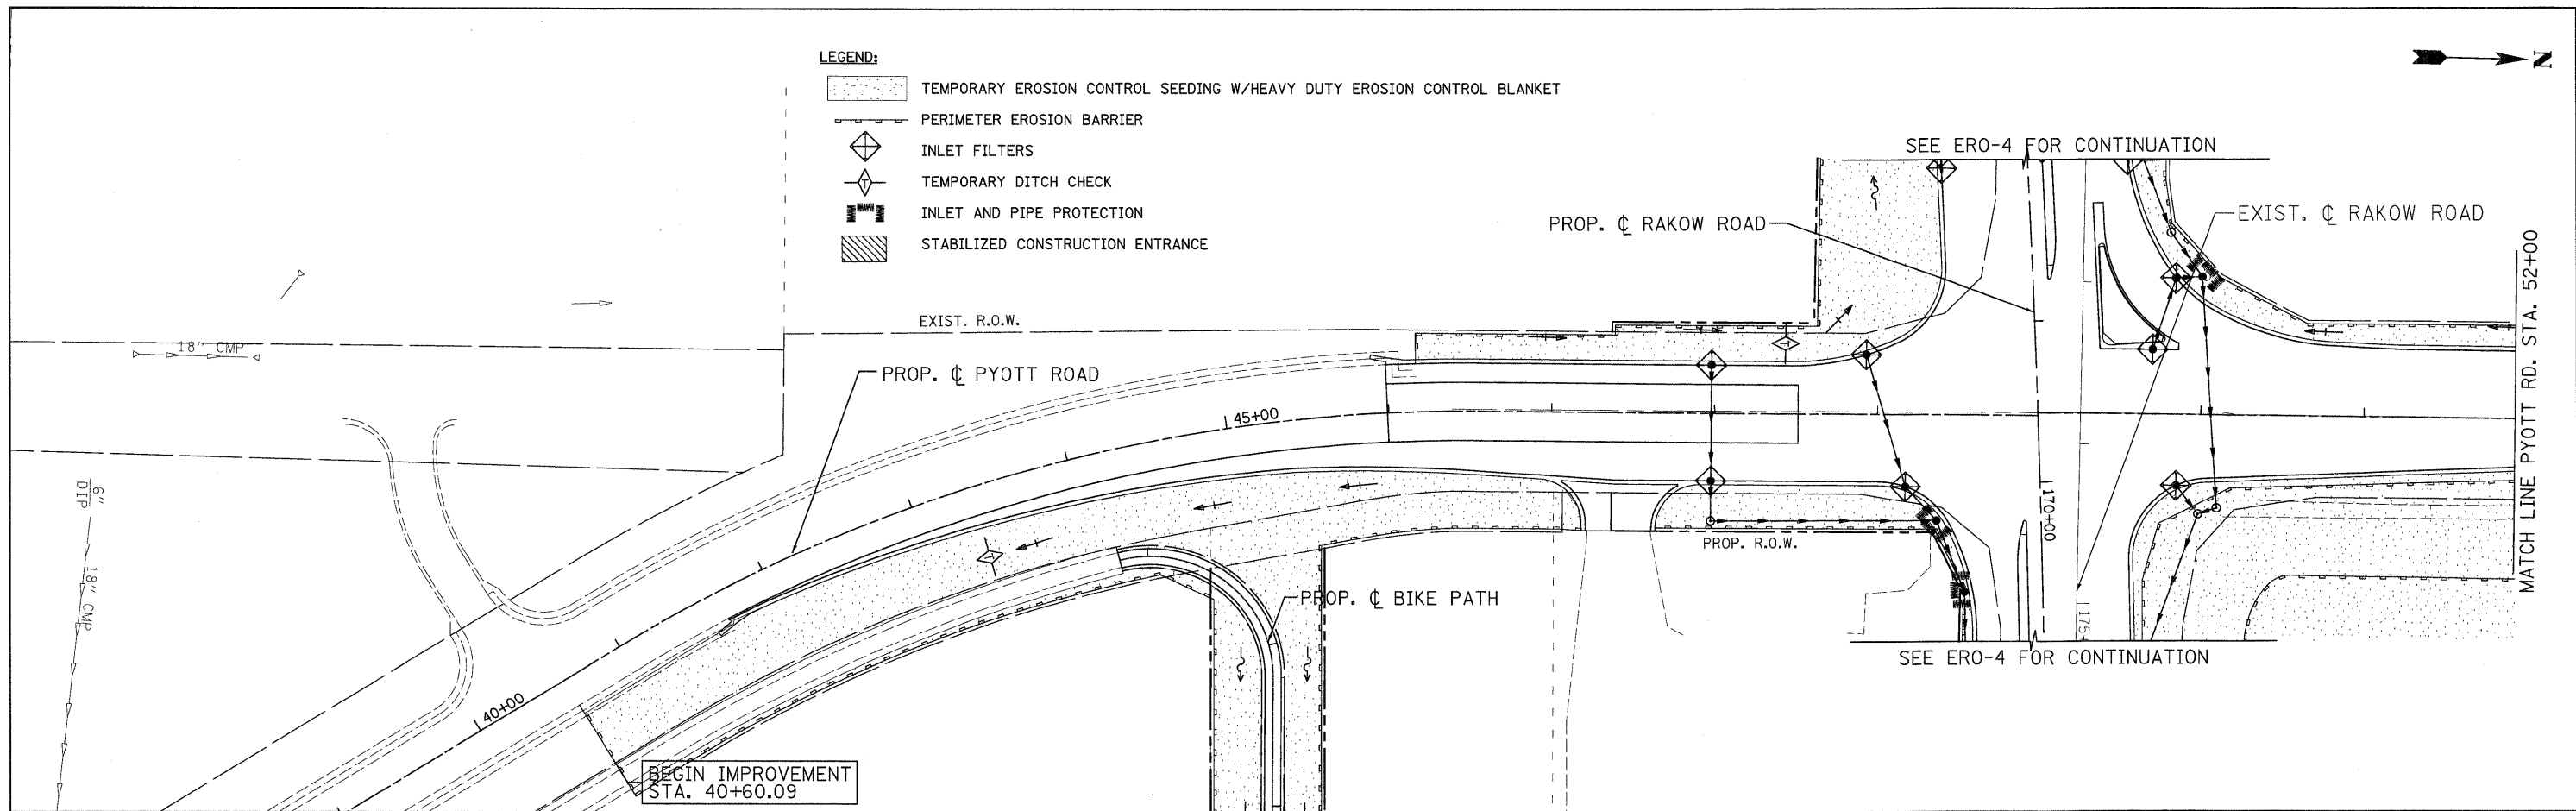


LEGEND:

-  TEMPORARY EROSION CONTROL SEEDING W/HEAVY DUTY EROSION CONTROL BLANKET
-  PERIMETER EROSION BARRIER
-  INLET FILTERS
-  TEMPORARY DITCH CHECK
-  INLET AND PIPE PROTECTION
-  STABILIZED CONSTRUCTION ENTRANCE



USER NAME = jmaack@Chicago_Rt
 PLOT CONFIG = PDF(Grey, Large).plt
 PLOT SCALE = 1:50
 PLOT DATE = 7/29/2010

DESIGNED - D. DOERFLER
 DRAWN - D. DOERFLER
 CHECKED - E. CHOW
 DATE - 8/2/2010

REVISED -
 REVISED -
 REVISED -
 REVISED -



**MCHENRY COUNTY
 DIVISION OF TRANSPORTATION**

**RAKOW ROAD FROM ACKMAN ROAD TO ILLINOIS ROUTE 31
 PYOTT AVENUE EROSION AND SEDIMENT CONTROL**

SCALE: 1"=50' SHEET NO. ERO 10 OF 19 STA. 40+60.09 TO STA. 61+35.94

F.A.P. RTE. 0336	SECTION 05-00308-00-WR	COUNTY MCHENRY	TOTAL SHEETS 606	SHEET NO. 298
FED. ROAD DIST. NO. ILLINOIS		FED. AID PROJECT		

p:\chicago\modot\20950\001\drawings\rdwy\shel\eros\10_S.Eros_Pyott.dgn