


LEGEND:

- TEMPORARY EROSION CONTROL SEEDING W/HEAVY DUTY EROSION CONTROL BLANKET
- PERIMETER EROSION BARRIER
- INLET FILTERS
- TEMPORARY DITCH CHECK
- INLET AND PIPE PROTECTION

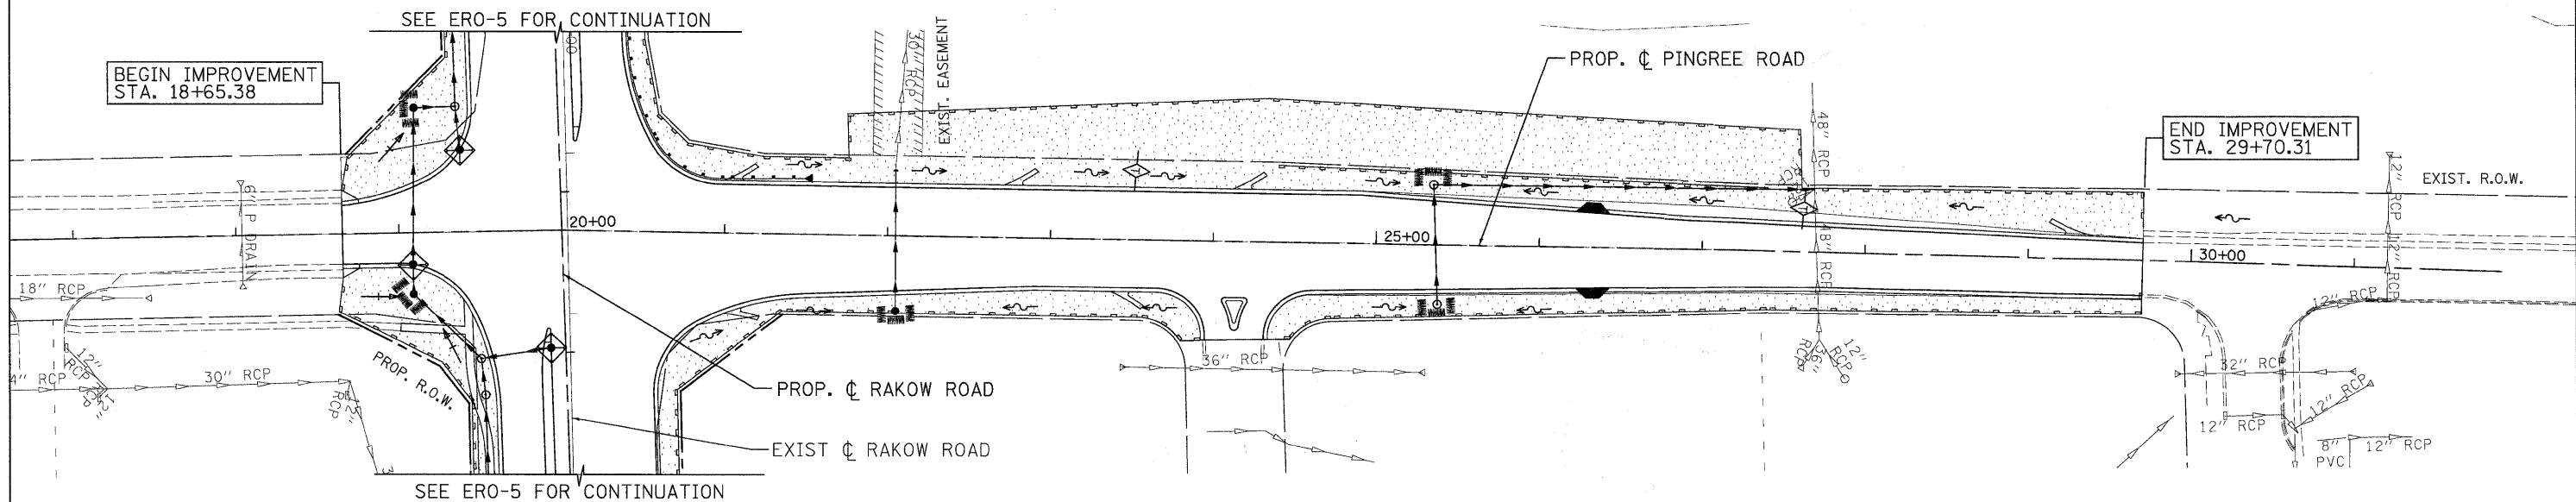

	USER NAME = jmecke(Chicago_R)	DESIGNED - D. DOERFLER	REVISED -		MCHENRY COUNTY DIVISION OF TRANSPORTATION	RAKOW ROAD FROM ACKMAN ROAD TO ILLINOIS ROUTE 31 PINGREE ROAD EROSION AND SEDIMENT CONTROL	F.A.P. RTE. 0336	SECTION 05-00308-00-WR	COUNTY MCHENRY	TOTAL SHEETS 606	SHEET NO. 300
	PLOT CONFID= PDF(Grey_Large).plt	DRAWN - D. DOERFLER	REVISED -				FED. ROAD DIST. NO. ILLINOIS FED. AID PROJECT	CONTRACT NO. 63398			
	PLOT SCALE = 1/4"=50'	CHECKED - E. CHOW	REVISED -	SCALE: 1/4"=50'		SHEET NO. ERO 12 OF 19	STA. 18+65.38 TO STA. 29+70.31				
	PLOT DATE = 7/29/2010	DATE - 8/2/2010	REVISED -								

p:\chicago\ncdot\20950_001\drawings\rdwy\shhs\erose\12_S.Eros (Pingree).dgn