
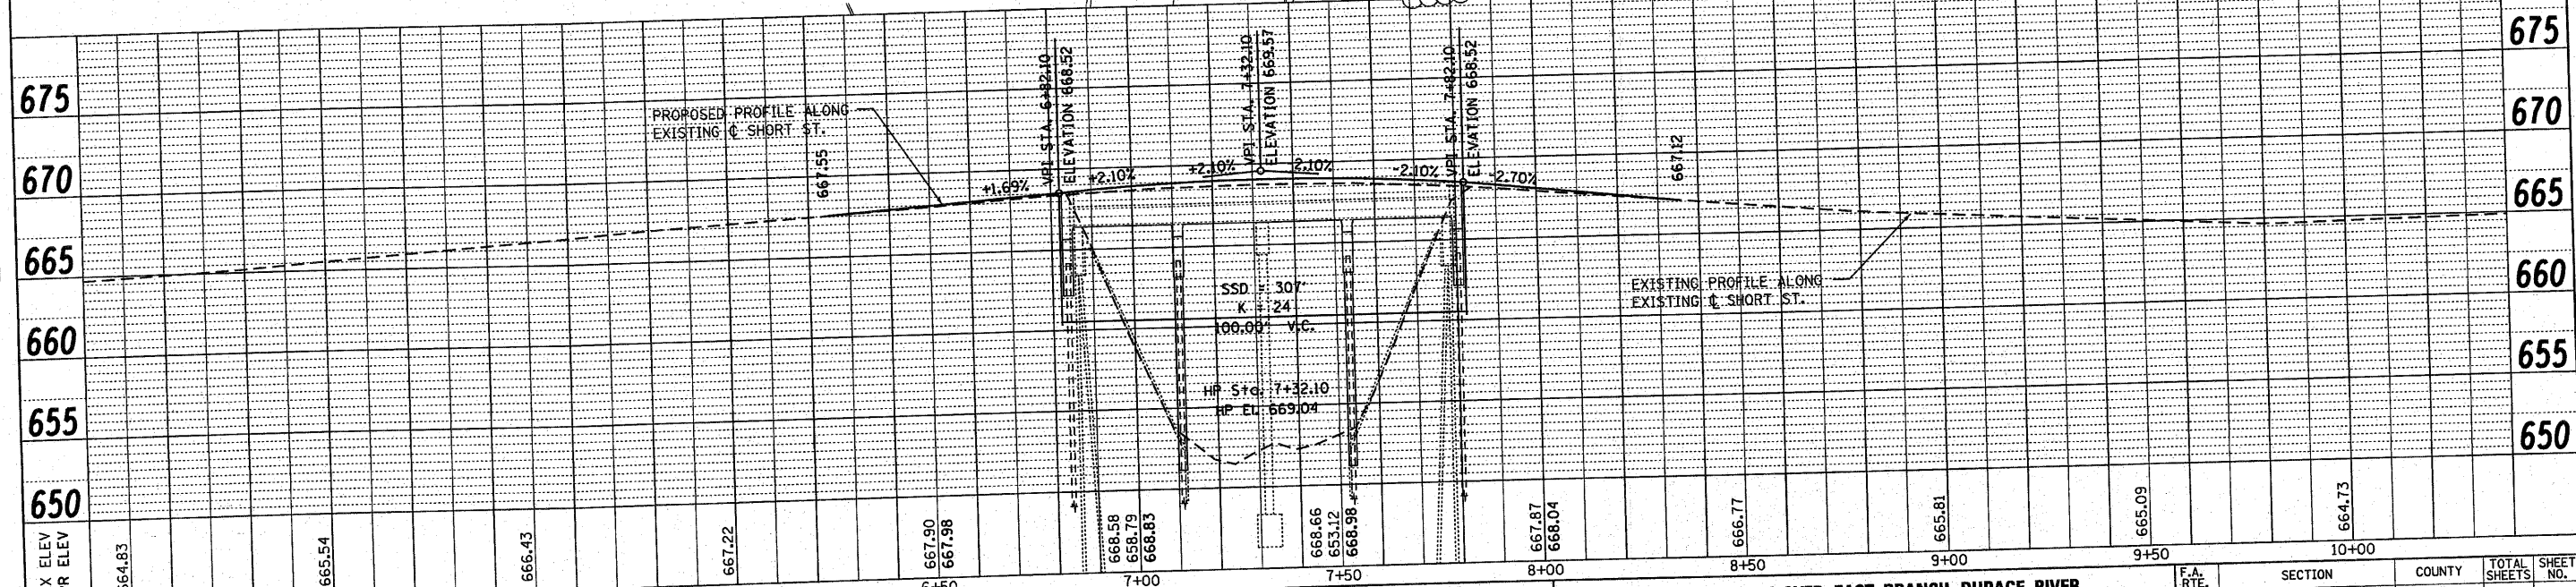


FLOODWAY AS SHOWN IS SCALED FROM DUPAGE COUNTY REGULATORY FLOOD MAP (RFM) FOR DUPAGE COUNTY, ILLINOIS & UNINCORPORATED AREAS. PANEL 0802H, MAP NUMBER 17043C0802H, REVISION DATE: MARCH 10, 2008.

DATE	
BY	
REVISION	
NO.	
DESCRIPTION	

DATE	
BY	
REVISION	
NO.	
DESCRIPTION	

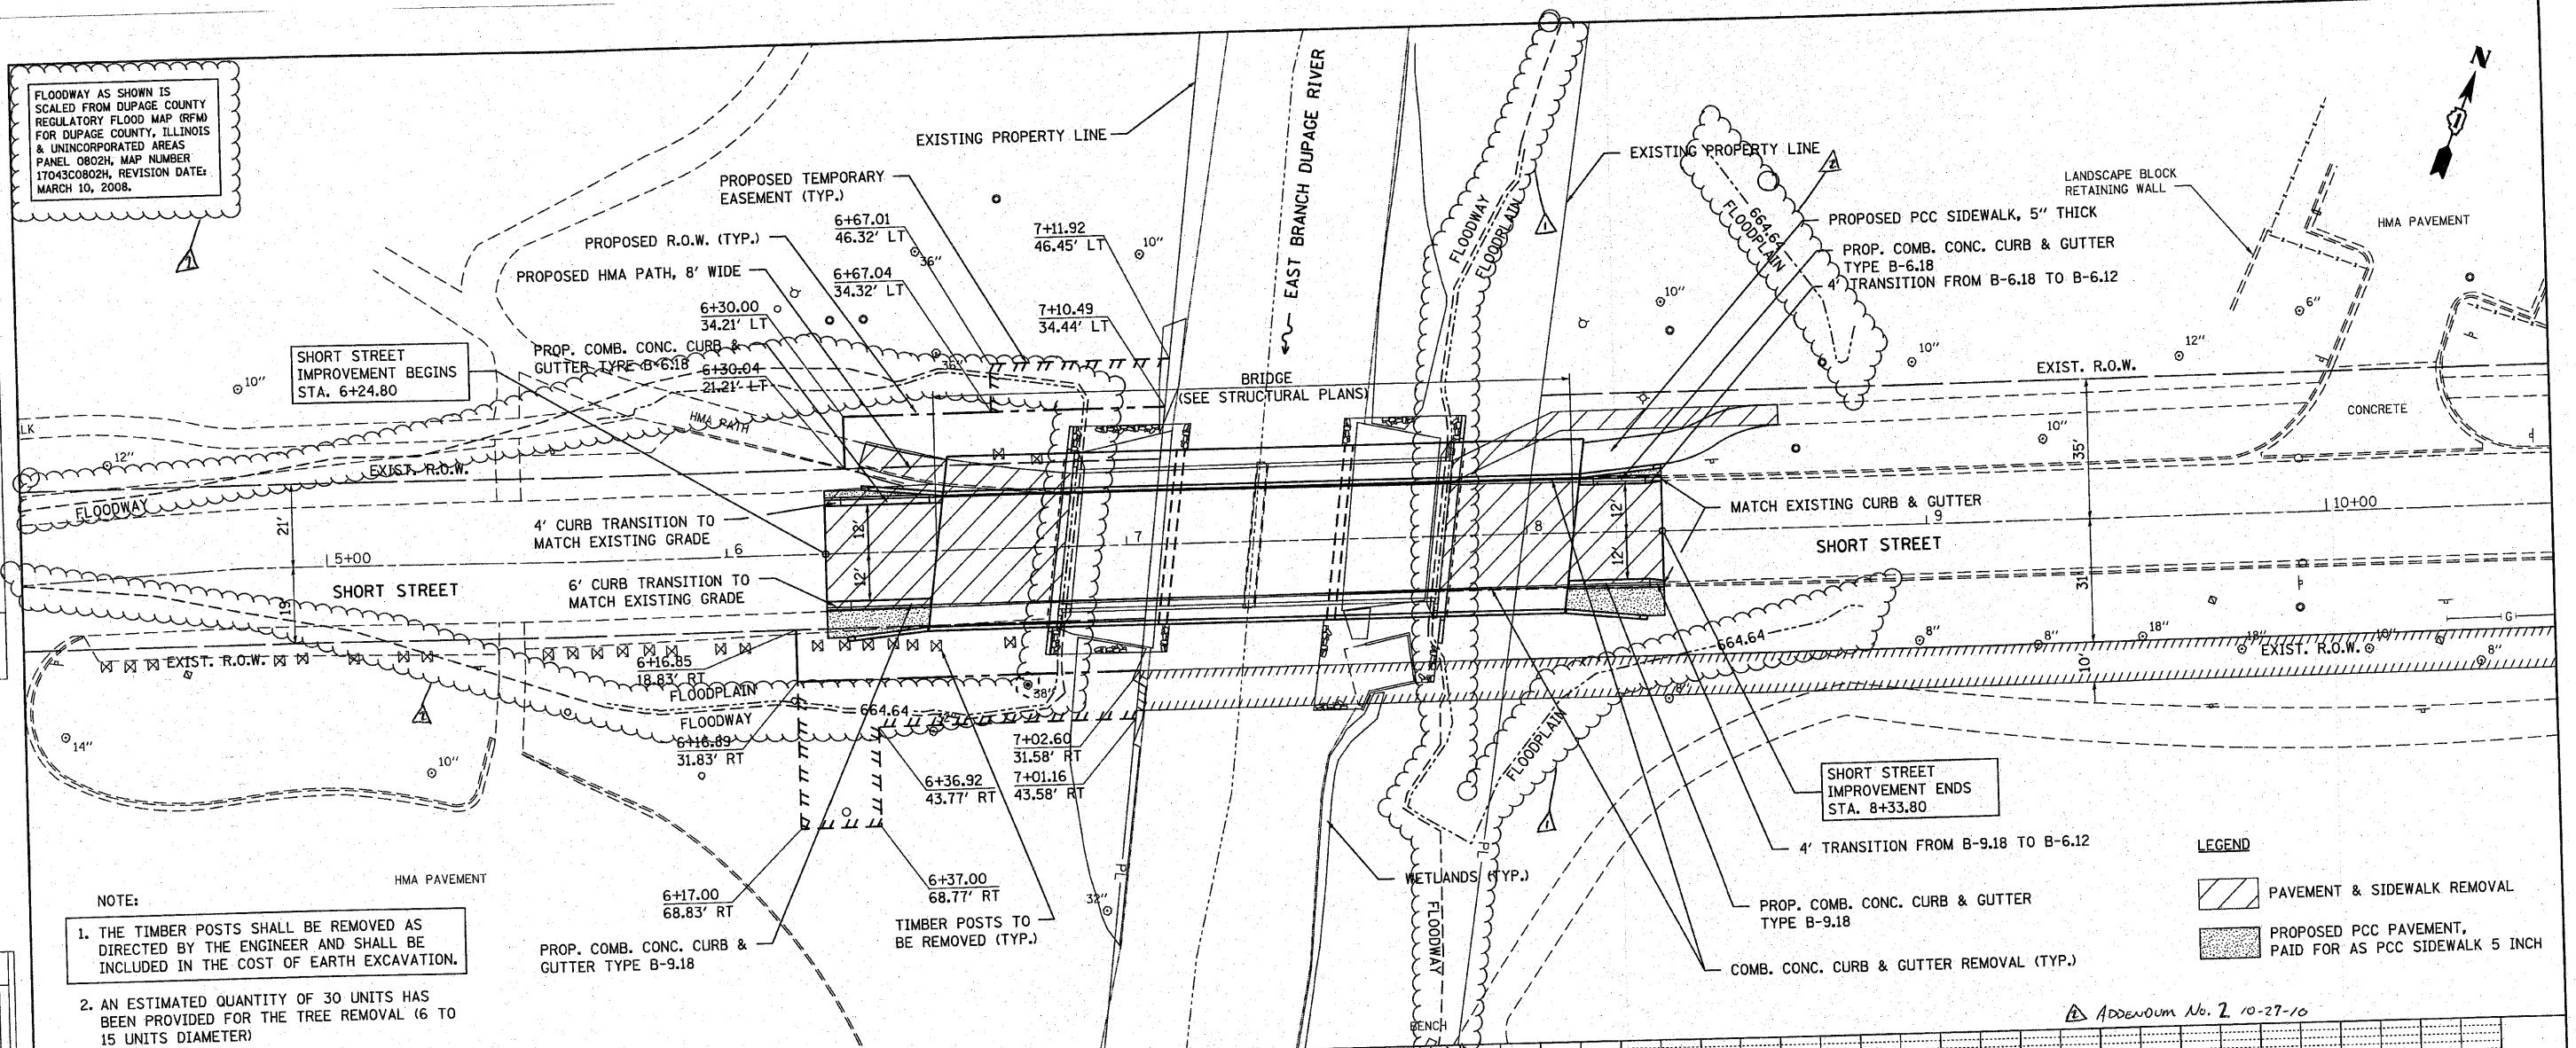

FILE NAME =	USER NAME = gonzalo	DESIGNED - LP	REVISED - PER IDOT 07/29/10	STATE OF ILLINOIS DEPARTMENT OF TRANSPORTATION	SHORT STREET OVER EAST BRANCH DUPAGE RIVER PLAN AND PROFILE		F.A. RTE.	SECTION	COUNTY	TOTAL SHEETS	SHEET NO.
w:\871-002 Short Phase I\CAD\Sheets\871-002-shrt-plnprf.dgn		DRAWN - LP	REVISED - VILLAGE 08/09/10		HORIZ. 1"=20'	03-00050-00-BR	DUPAGE	45	9		
PLOT SCALE = 20.0000' / IN.		CHECKED - JP	REVISED - DUPG CNTY 10/21/10		SCALE: VERT. 1"=5'	SHEET NO. 9 OF 45 SHEETS		CONTRACT NO. 63468			
PLOT DATE = 10/22/2010		DATE - 08/02/2010	REVISED -		STA. 6+24.80 TO STA. 8+33.80		ILLINOIS FED. AID PROJECT		BRM-8003 (676)		