
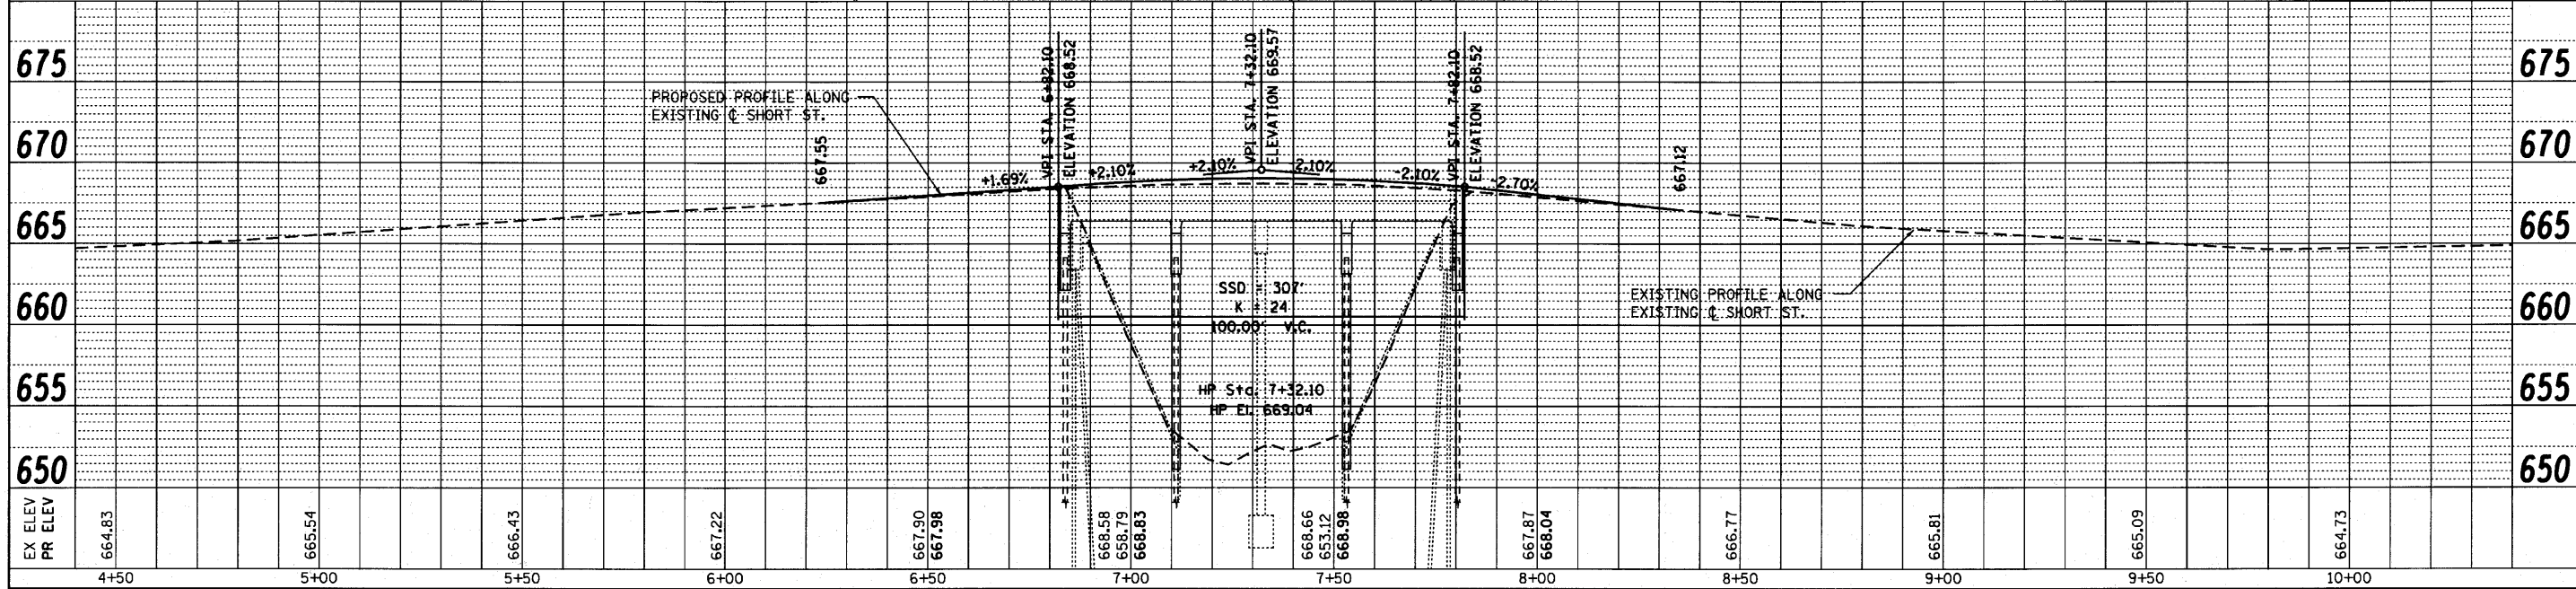


PLAN	SURVEYED	DATE
	PLOTTED	
	CHECKED	
	BY	
	NO. OF WAY CHECKED	
	PAID FILE NAME	
	NO.	

PROFILE	SURVEYED	DATE
	PLOTTED	
	CHECKED	
	BY	
	NO. OF WAY CHECKED	
	STRUCTURE NOTATIONS OK'D	
	NO.	

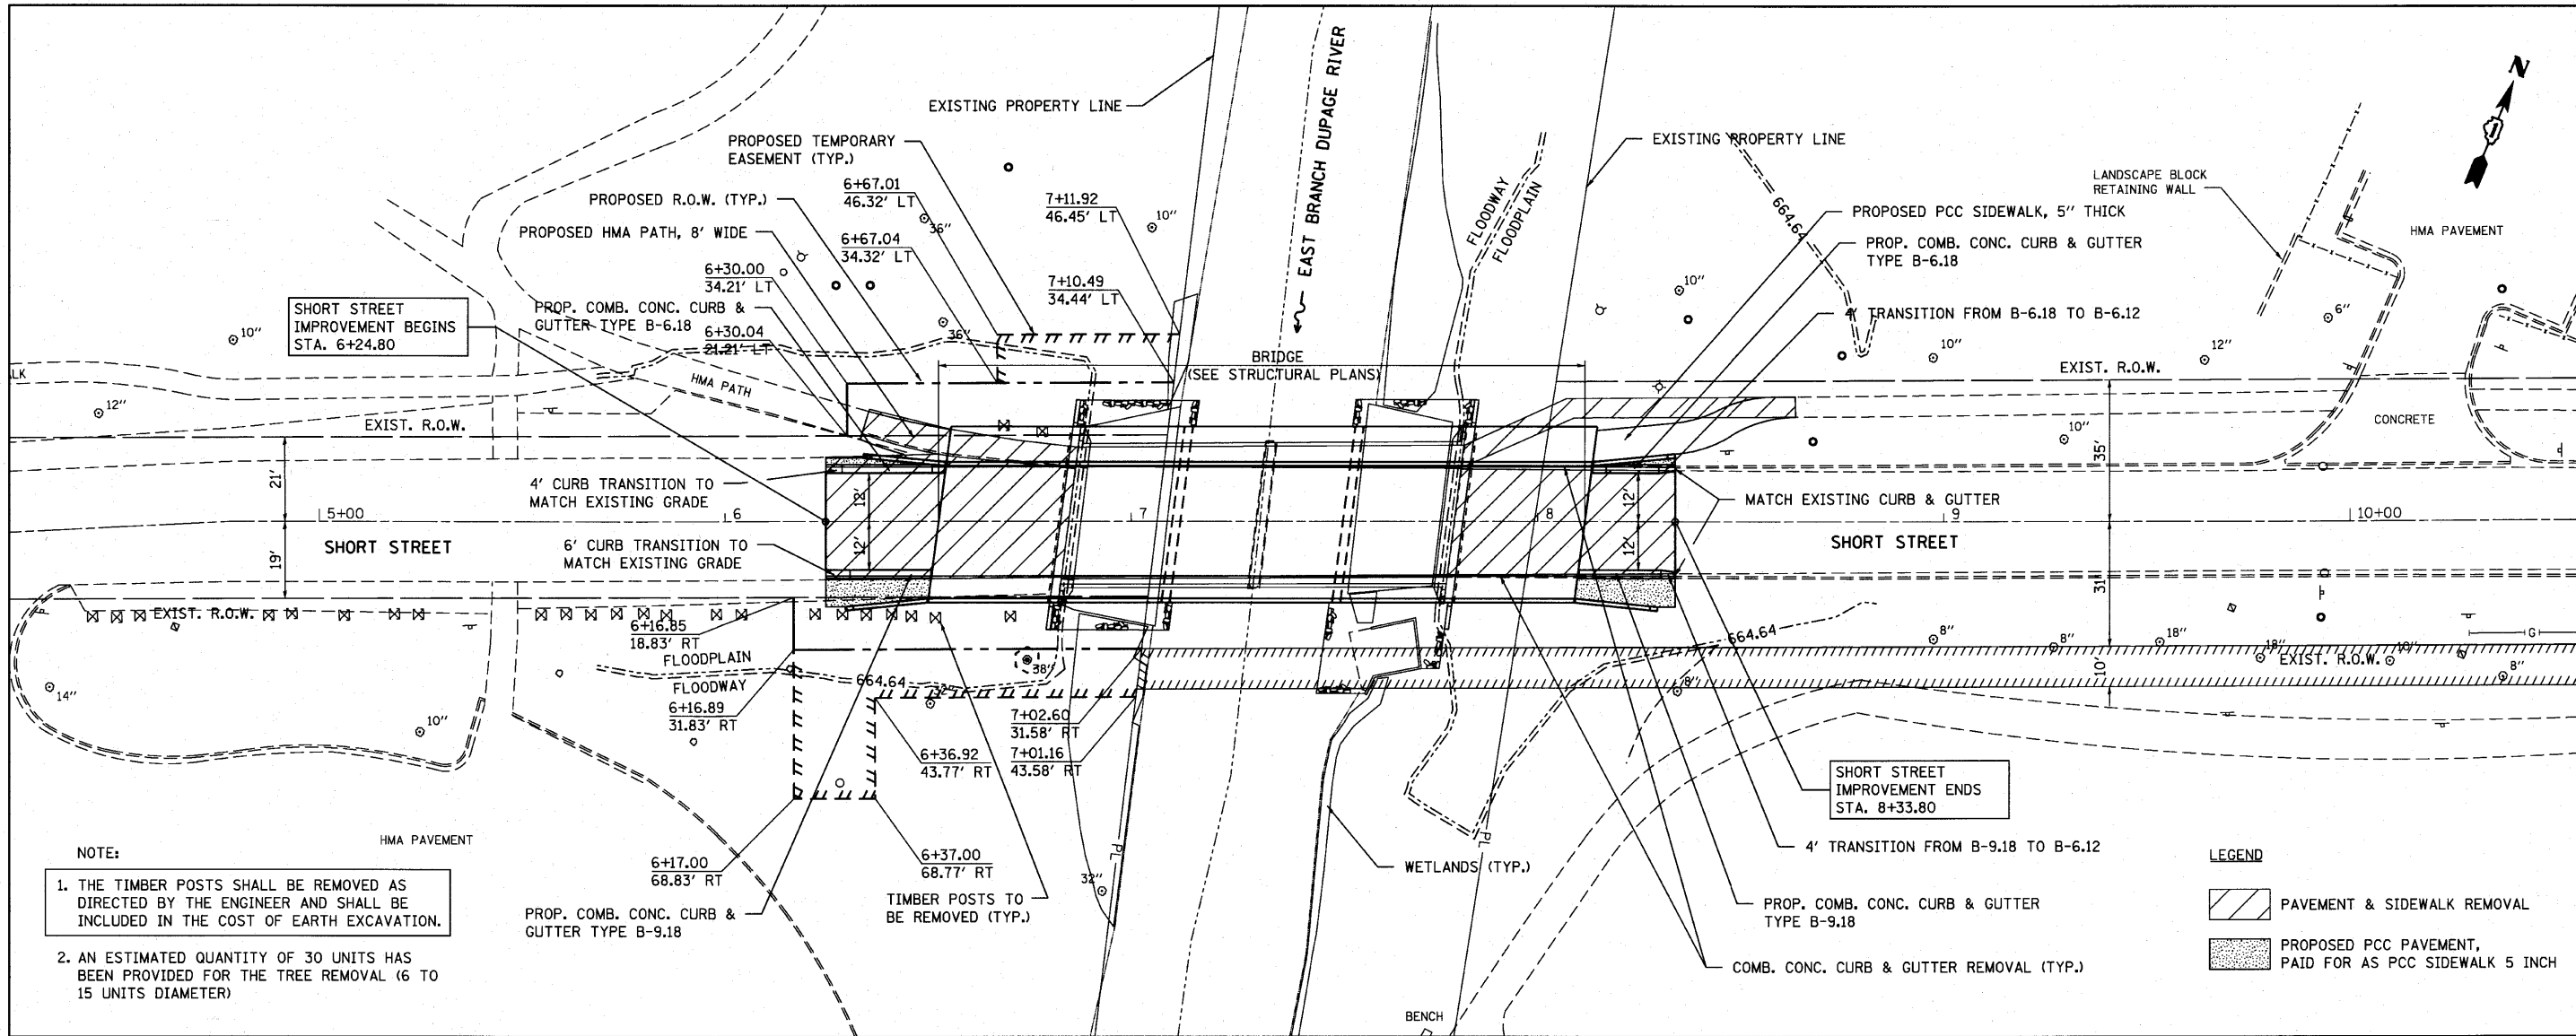

FILE NAME = W:\871-002 Short Phase II\CADD_Sheets\871-002-ahp-plnprf.dgn	USER NAME = pasciche	DESIGNED - LP	REVISED - PER IDOT 07/29/10	STATE OF ILLINOIS DEPARTMENT OF TRANSPORTATION SHORT STREET OVER EAST BRANCH DUPAGE RIVER PLAN AND PROFILE HORIZ. 1"=20' SCALE: VERT. 1"=5' SHEET NO. 9 OF 45 SHEETS STA. 6+24.80 TO STA. 8+33.80	F.A. RTE.	SECTION	COUNTY	TOTAL SHEETS	SHEET NO.
PLOT SCALE = 20.0000' / IN.	CHECKED - JP	DRAWN - LP	REVISED - VILLAGE 08/09/10		03-00050-00-BR	DUPAGE	45	9	
PLOT DATE = 8/20/2010	DATE - 08/02/2010	CHECKED - LP	REVISED -		CONTRACT NO. 63468				
					(ILLINOIS) FED. AID PROJECT BRW-8003 (676)				