
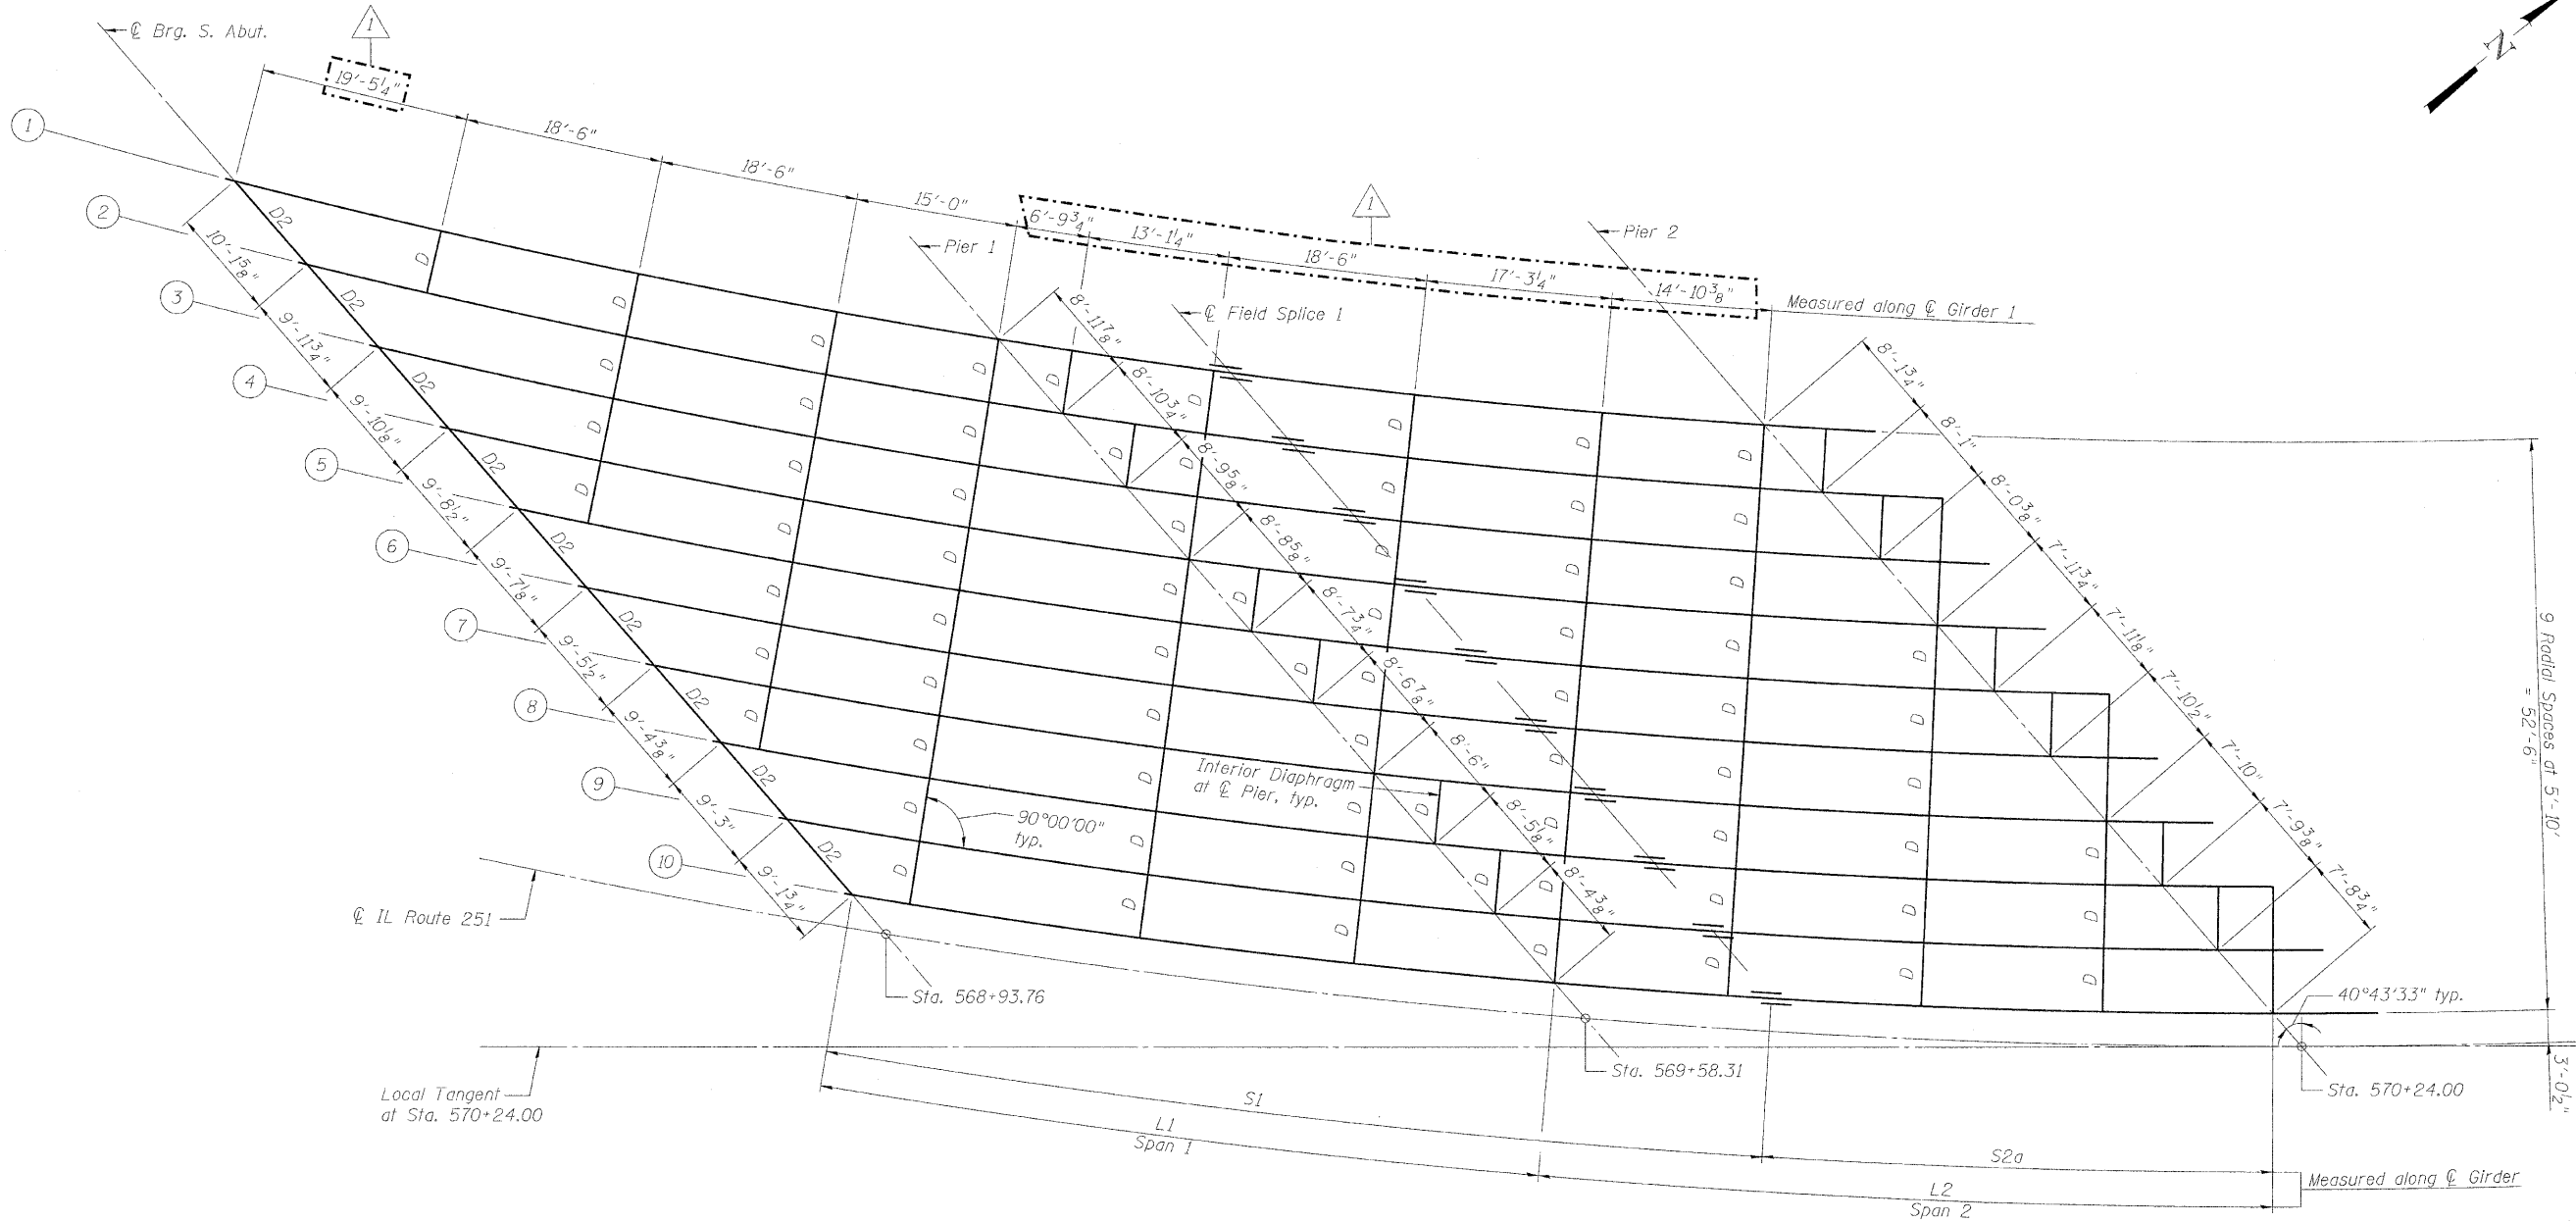


STATE OF ILLINOIS  
DEPARTMENT OF TRANSPORTATION

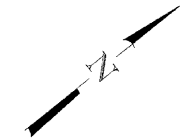

FRAMING PLAN - SB SPANS 1 AND 2

Note:  
Work this sheet with Sheets 32 thru 42.

FRAMING PLAN  
SOUTHBOUND - SPANS 1 AND 2  
STRUCTURE NO. 101-0190

|          |     |
|----------|-----|
| DESIGNED | JY  |
| CHECKED  | GSP |
| DRAWN    | MJB |
| CHECKED  | JY  |

| SHEET NO. 34                                    | F.A.*<br>RTE. | SECTION         | COUNTY    | TOTAL<br>SHEETS | SHEET<br>NO. |
|---|---------------|-----------------|-----------|-----------------|--------------|
| 61 SHEETS                                       | *             | 1-HBR & 1-2HB-D | WINNEBAGO | 216             | 89           |
| IL RTE 251 & FOREST HILLS RD CONTRACT NO. 64B79 |               |                 |           |                 |              |
| FED. ROAD DIST. NO. 7 ILLINOIS FED. AID PROJECT |               |                 |           |                 |              |

\* F.A.P. 303 & F.A.U. 5146

Revised 10/25/10 BHS