
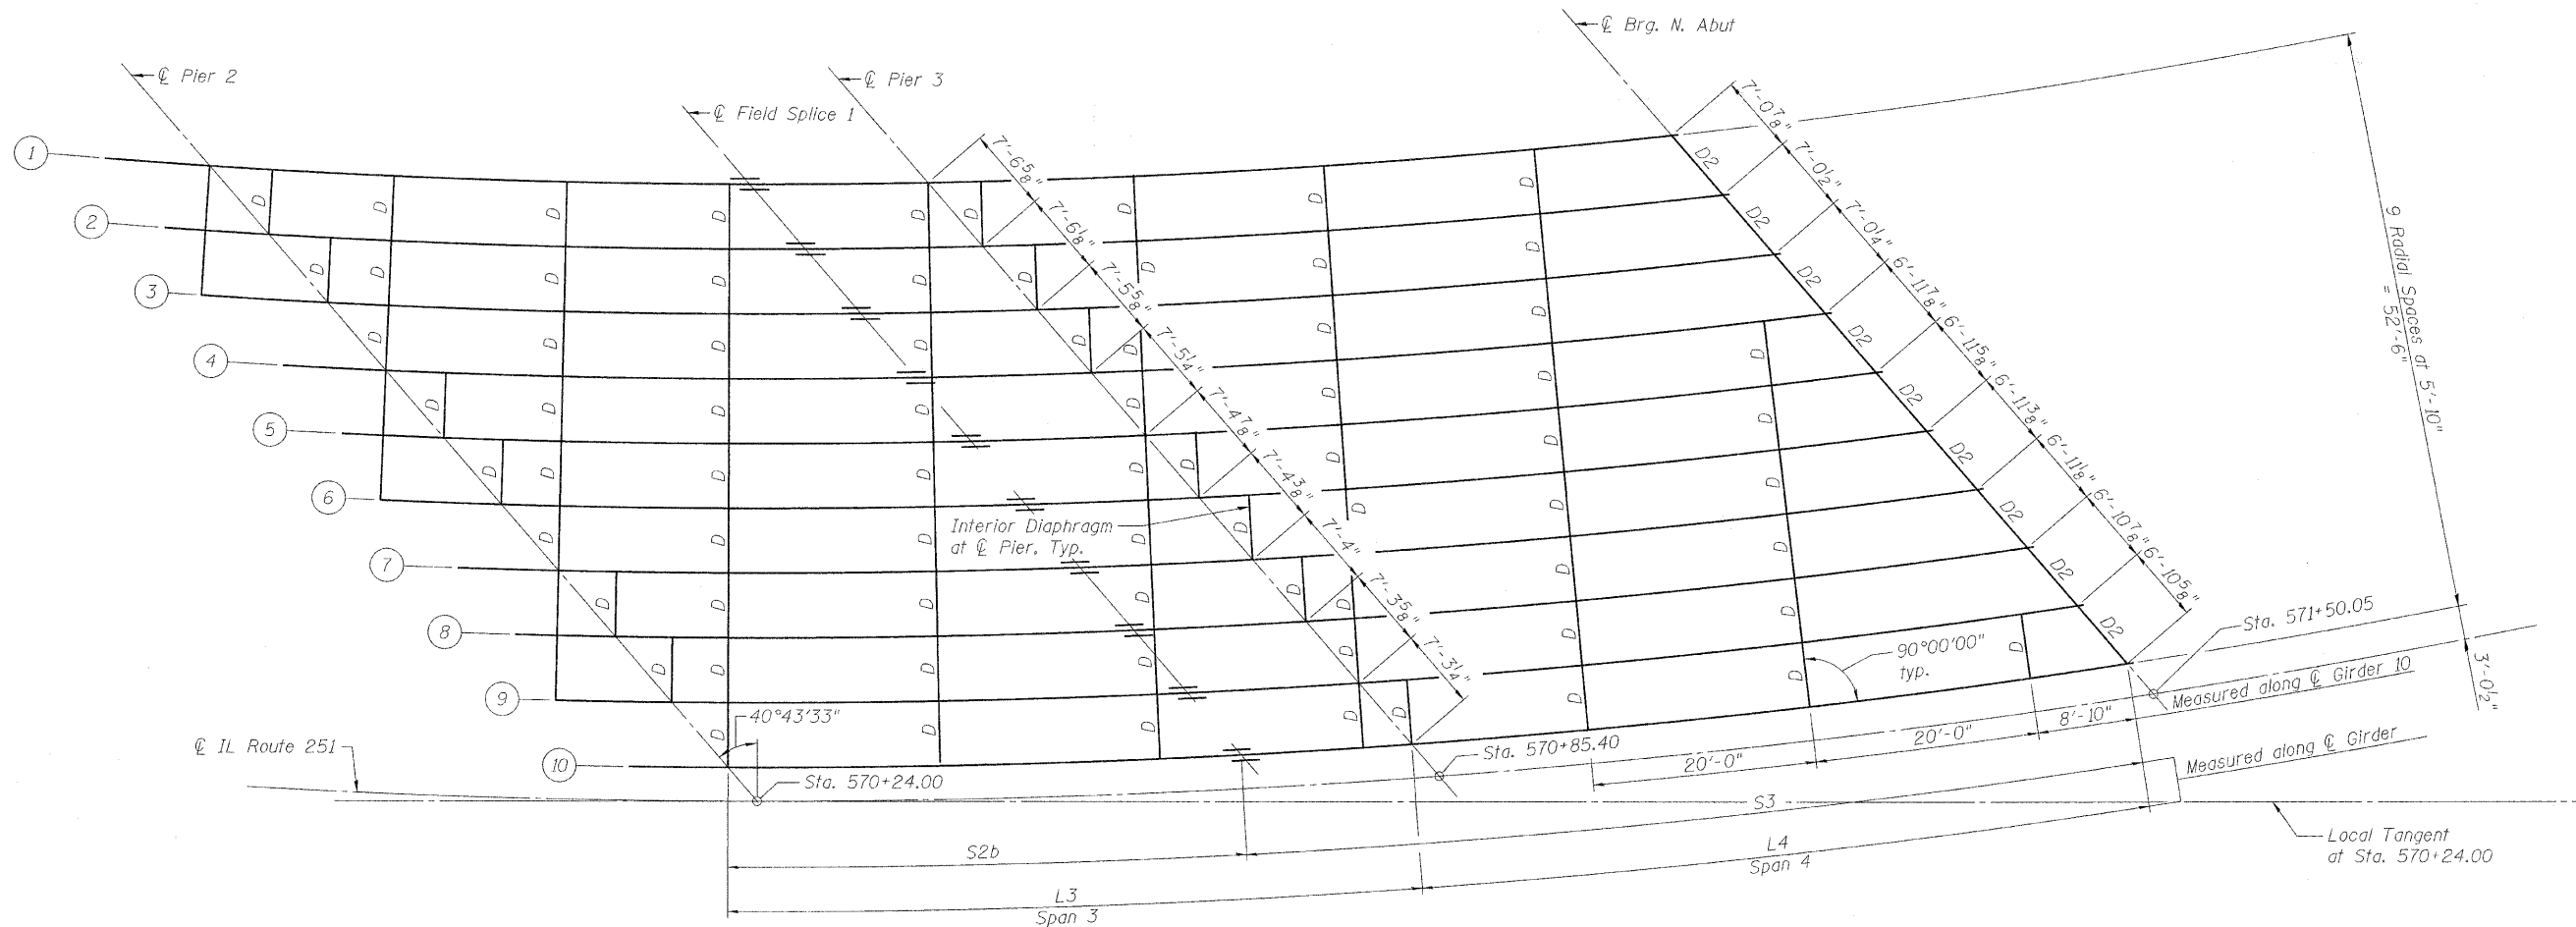


STATE OF ILLINOIS
DEPARTMENT OF TRANSPORTATION

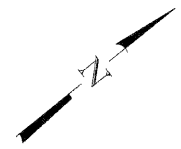

FRAMING PLAN - SB SPANS 3 AND 4

Note:
Work this sheet with Sheets 32 thru 42.

FRAMING PLAN
SOUTHBOUND - SPANS 3 AND 4
STRUCTURE NO. 101-0190

DESIGNED	-	JY
CHECKED	-	GSP
DRAWN	-	MJB
CHECKED	-	JY

SHEET NO. 35	F.A. RTE.	SECTION	COUNTY	TOTAL SHEETS	SHEET NO.
	*	1-HBR & 1-2HB-D	WINNEBAGO	216	90
61 SHEETS	IL RTE 251 & FOREST HILLS RD CONTRACT NO. 64B79				
FED. ROAD DIST. NO. 7 ILLINOIS FED. AID PROJECT					

* F.A.P. 303 & F.A.U. 5146



9/20/2010 11:09:13 AM g:\project\208273_001\cadd\structural\sheet\1010190-64B79-035-Framing_SB_3&4.dgn