
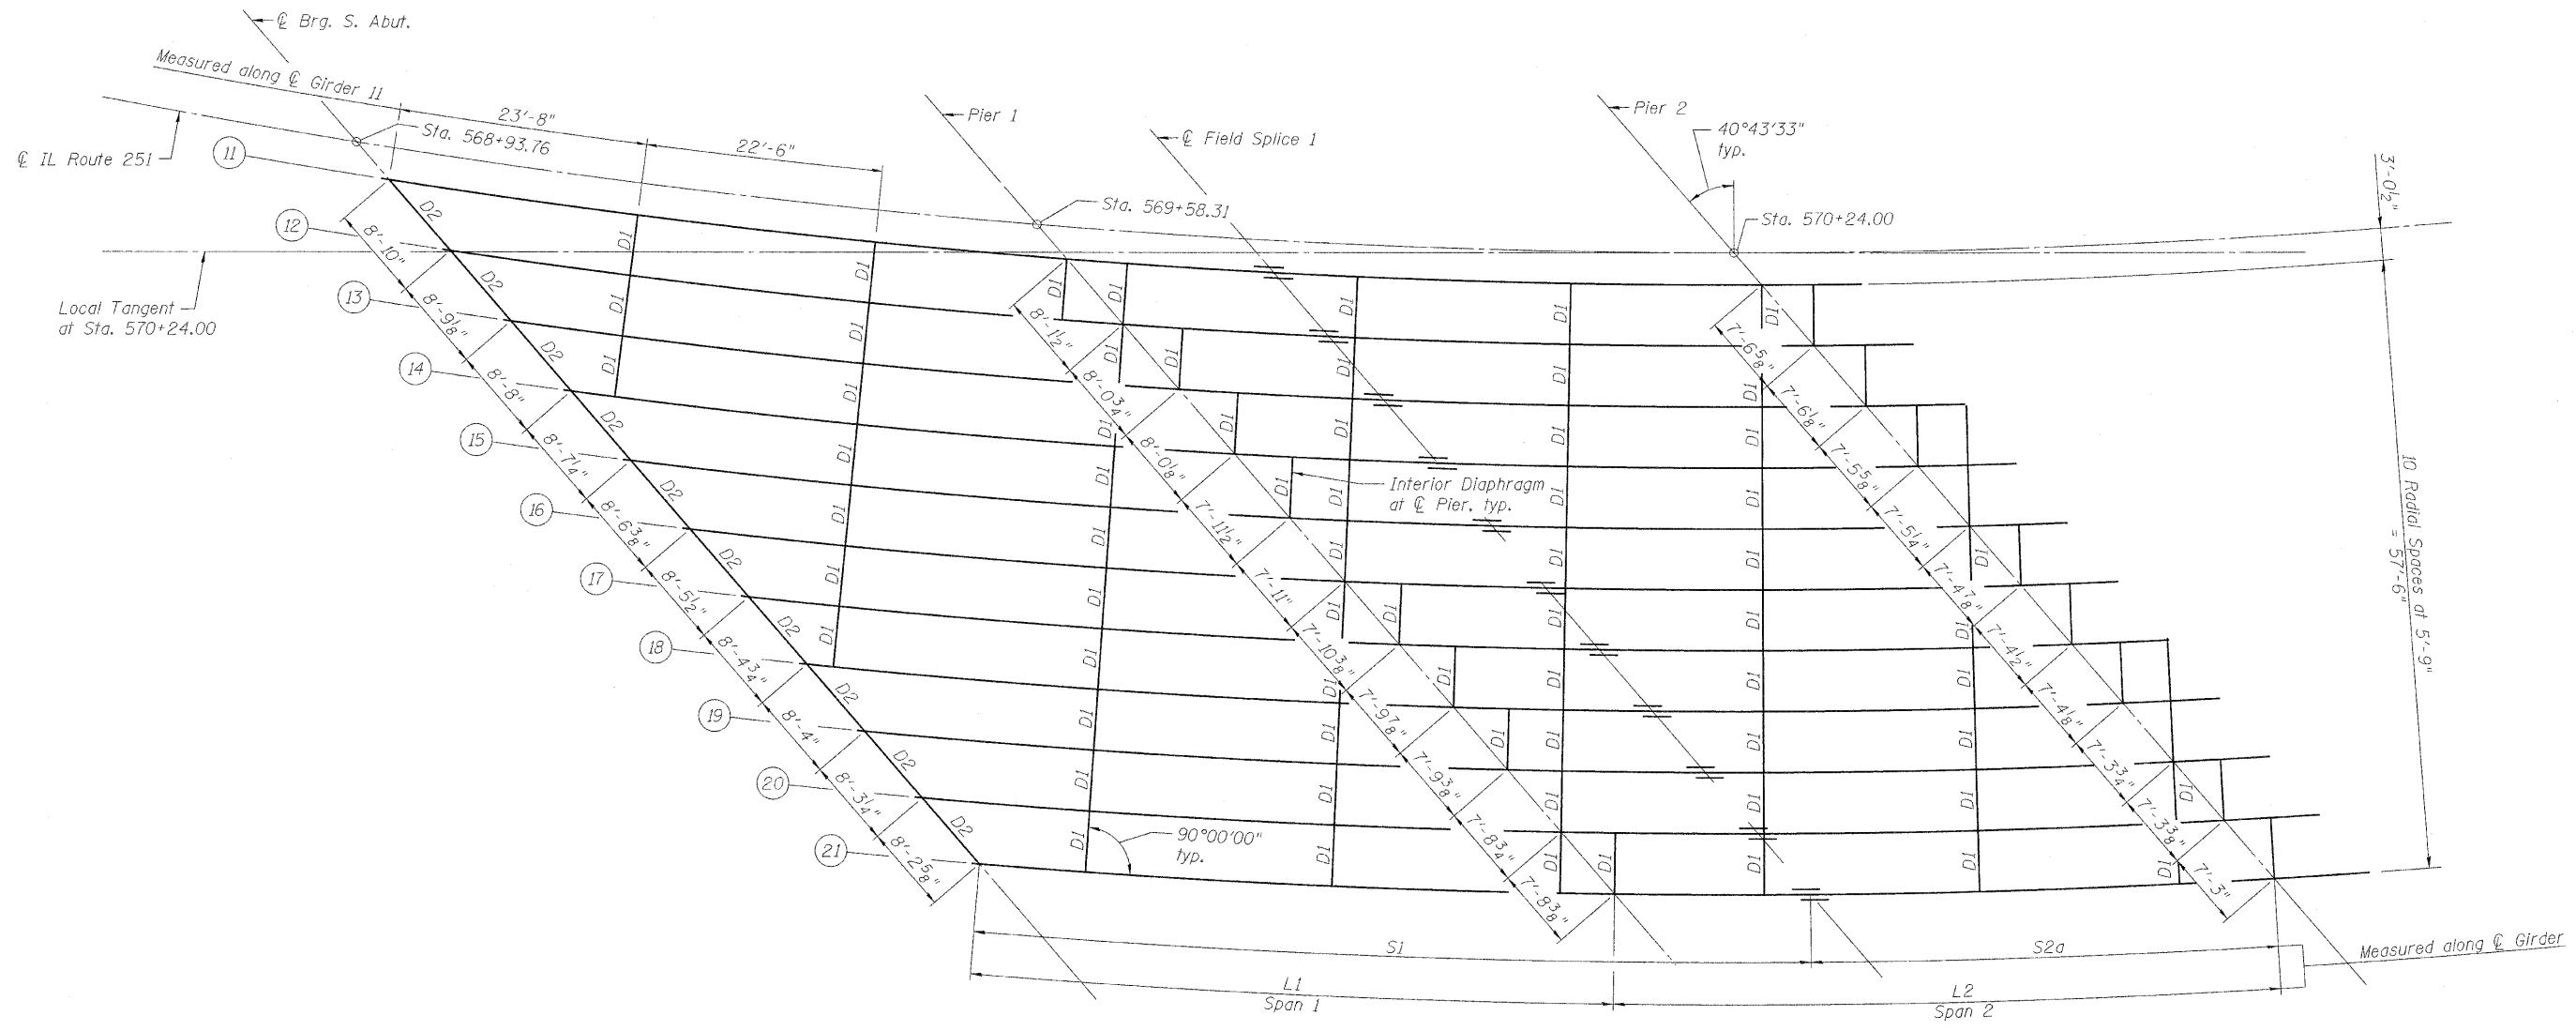


STATE OF ILLINOIS
DEPARTMENT OF TRANSPORTATION

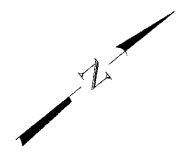

FRAMING PLAN - NB SPANS 1 AND 2

Note:
Work this sheet with Sheets 32 thru 42.

FRAMING PLAN
NORTHBOUND - SPANS 1 AND 2
STRUCTURE NO. 101-0190

DESIGNED -	JY
CHECKED -	GSP
DRAWN -	MJB
CHECKED -	JY

SHEET NO. 36 61 SHEETS	F.A.* RTE.	SECTION	COUNTY	TOTAL SHEETS	SHEET NO.
	*	1-HBR & 1-2HB-D	WINNEBAGO	216	91
IL RTE 251 & FOREST HILLS RD CONTRACT NO. 64B79					
FED. ROAD DIST. NO. 7 ILLINOIS FED. AID PROJECT					

* F.A.P. 303 & F.A.U. 5146



9/20/2010 11:09:16 AM g:\project\208273_001\cadd\structural\sheet\1010190-64B79-036-Framing_NB_182.dgn