
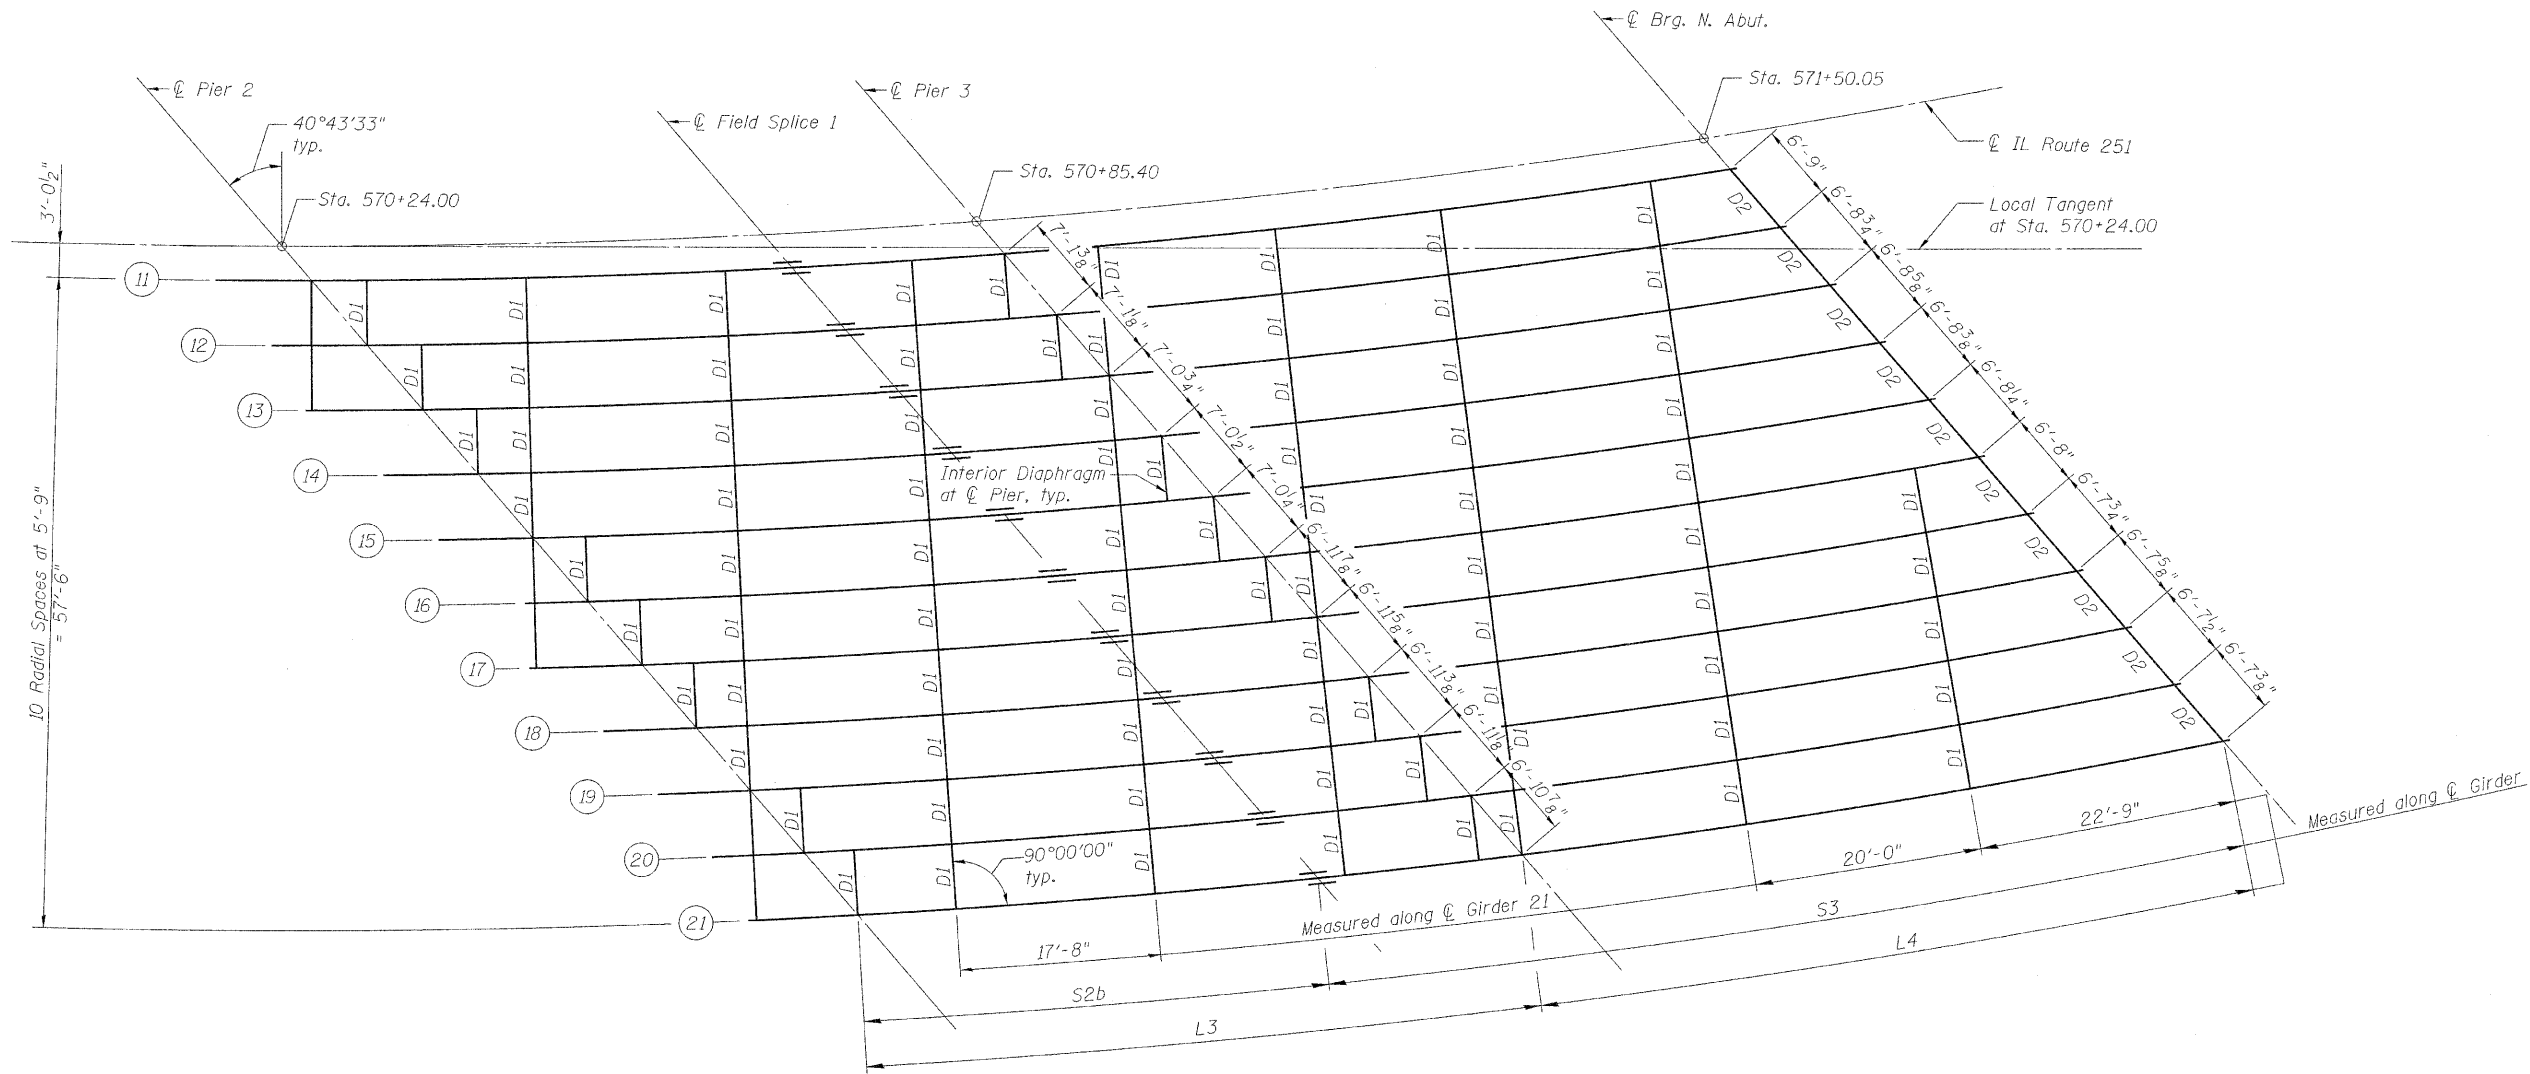


STATE OF ILLINOIS
DEPARTMENT OF TRANSPORTATION

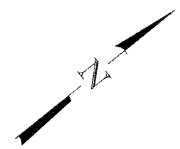

FRAMING PLAN - NB SPANS 3 AND 4

Note:
Work this sheet with Sheets 32 thru 42.

**FRAMING PLAN
NORTHBOUND - SPANS 3 AND 4
STRUCTURE NO. 101-0190**

DESIGNED - JY
CHECKED - GSP
DRAWN - MJB
CHECKED - JY

SHEET NO. 37	F.A.* RTE.	SECTION	COUNTY	TOTAL SHEETS	SHEET NO.
61 SHEETS	*	1-HBR & 1-2HB-D	WINNEBAGO	216	92
IL RTE 251 & FOREST HILLS RD CONTRACT NO. 64B79					
FED. ROAD DIST. NO. 7 ILLINOIS FED. AID PROJECT					

* F.A.P. 303 & F.A.U. 5146

9/30/2010 11:09:18 AM g:\project\208273_001\cadd\structural\sheet\1010190-64B79-037-Framing_NB_384.dgn