
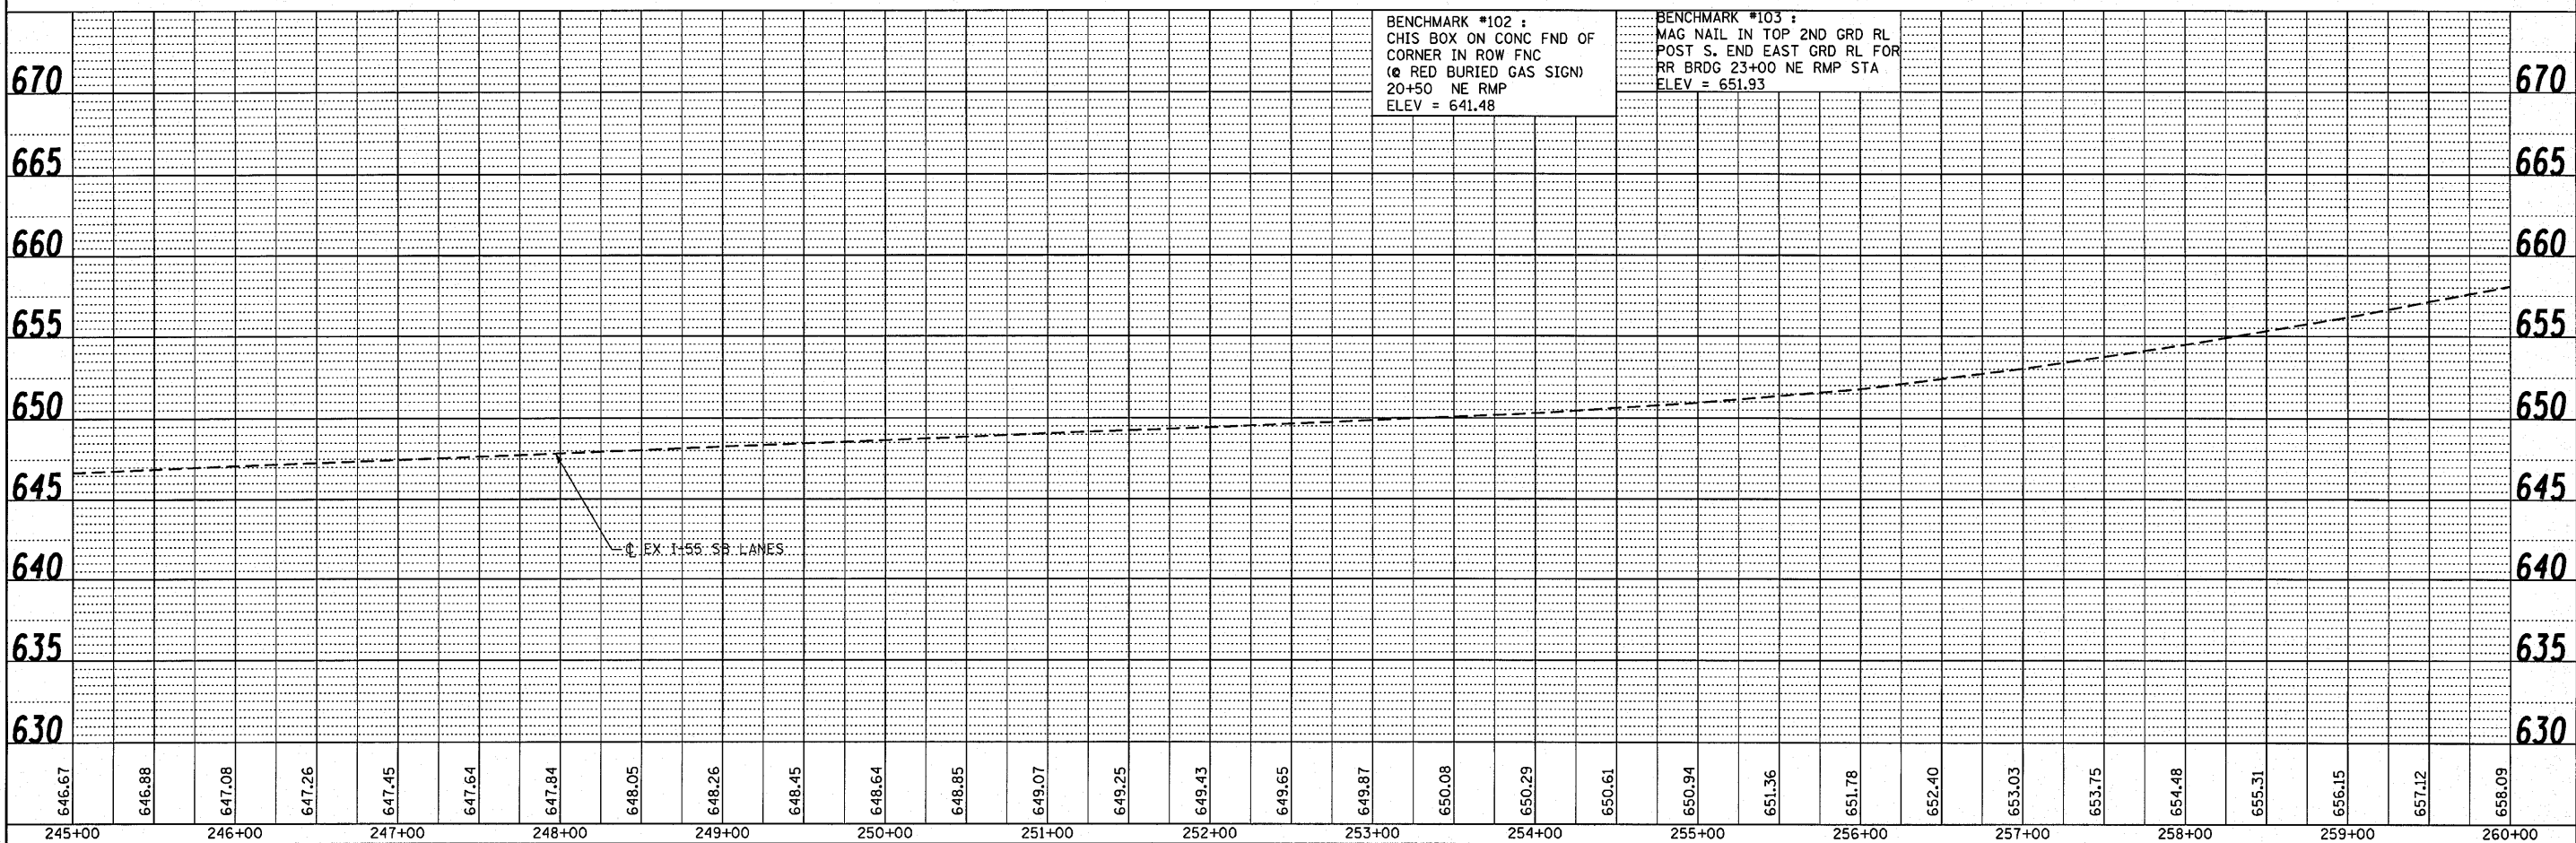


PLAN	SURVEYED	DATE
	ALIGNED	
	NOTED	
	CHECKED	
	BY	
	NO. OF WAY CHECKED	
	PAID FILE NAME	
	NO.	

PROFILE	SURVEYED	DATE
	NOTED	
	CHECKED	
	BY	
	NO. OF WAY CHECKED	
	PAID FILE NAME	
	NO.	

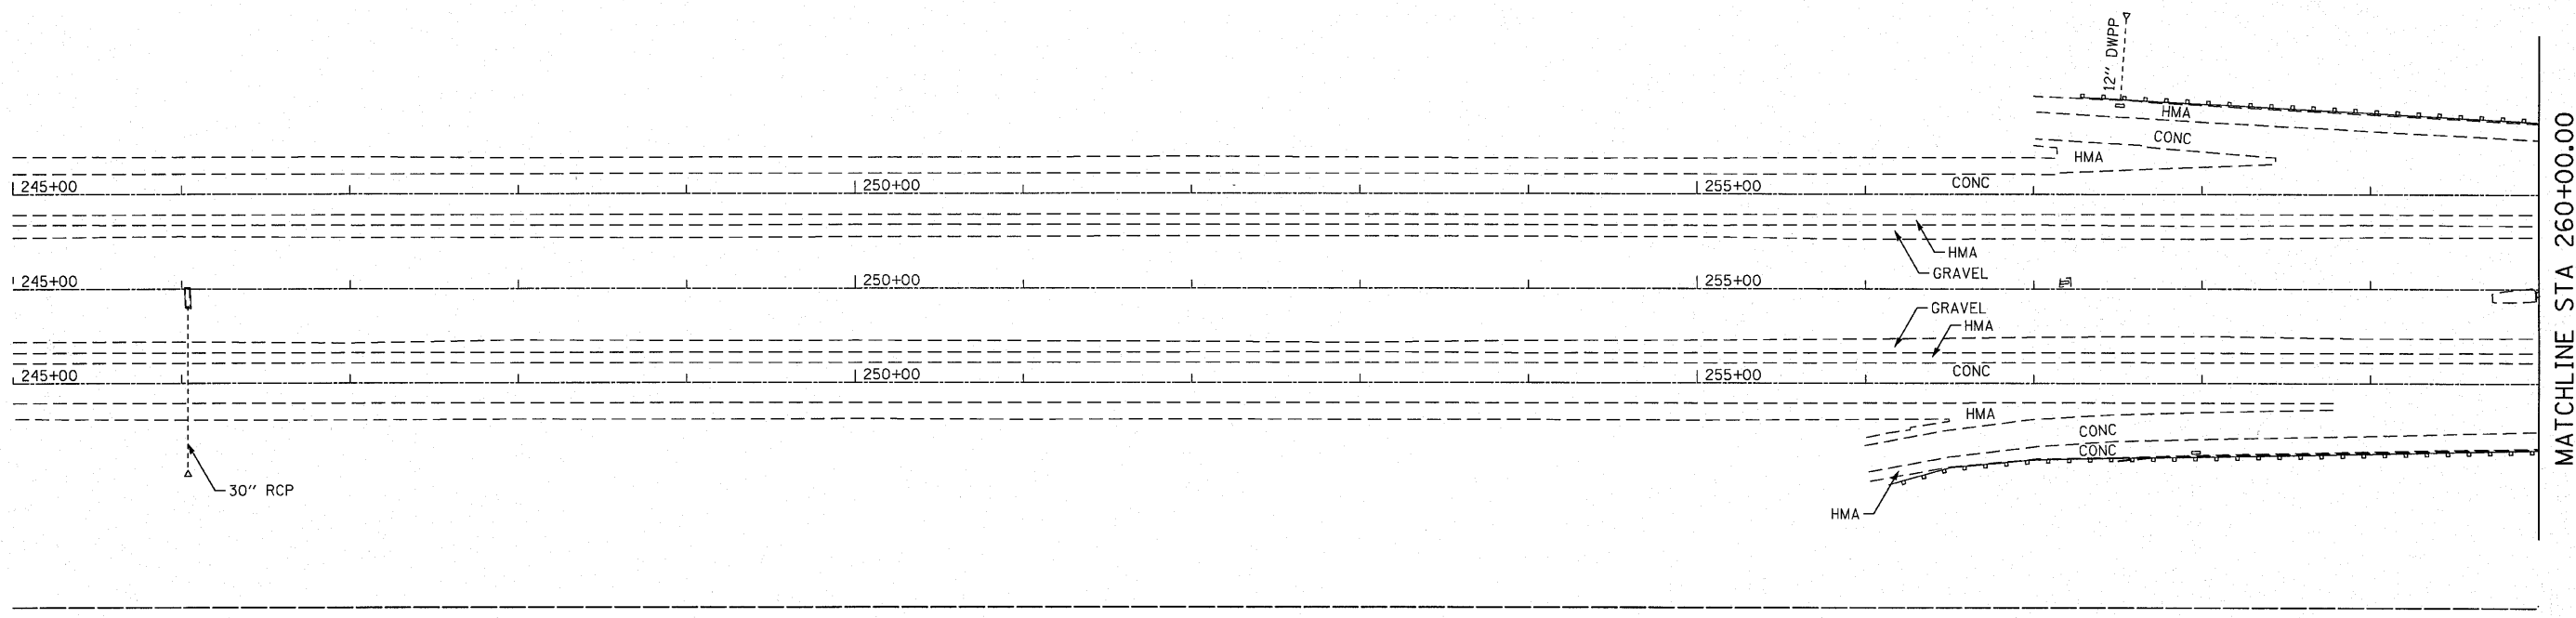

FILE NAME =	USER NAME = duncanbd	DESIGNED -	REVISED -	<b>STATE OF ILLINOIS DEPARTMENT OF TRANSPORTATION</b>	<b>PLAN AND PROFILE SOUTHBOUND</b>	F.A.I. RTE.	SECTION	COUNTY	TOTAL SHEETS	SHEET NO.
c:\pwwork\pwwork\duncanbd\dms50148\d366856-shr-p\p\prfl.dgn	DRAWN -	REVISED -	55			(53-1)HBR & HBR-1	LIVINGSTON	102	9	
PLOT SCALE = 50.0000' / IN.	CHECKED -	REVISED -	CONTRACT NO. 66856							
PLOT DATE = Aug 11, 2010 - 02:55:50 PM	DATE -	REVISED -	FED. ROAD DIST. NO. [ILLINOIS] FED. AID PROJECT							

SCALE: 1=50 SHEET NO. 1 OF 3 SHEETS STA. 245+00.00 TO STA. 260+00.00

CONTRACT NO. 66856

FED. ROAD DIST. NO. [ILLINOIS] FED. AID PROJECT