


SCALE:  
PLAN: 1" = 30'  
0 30 60  
Scale in Feet

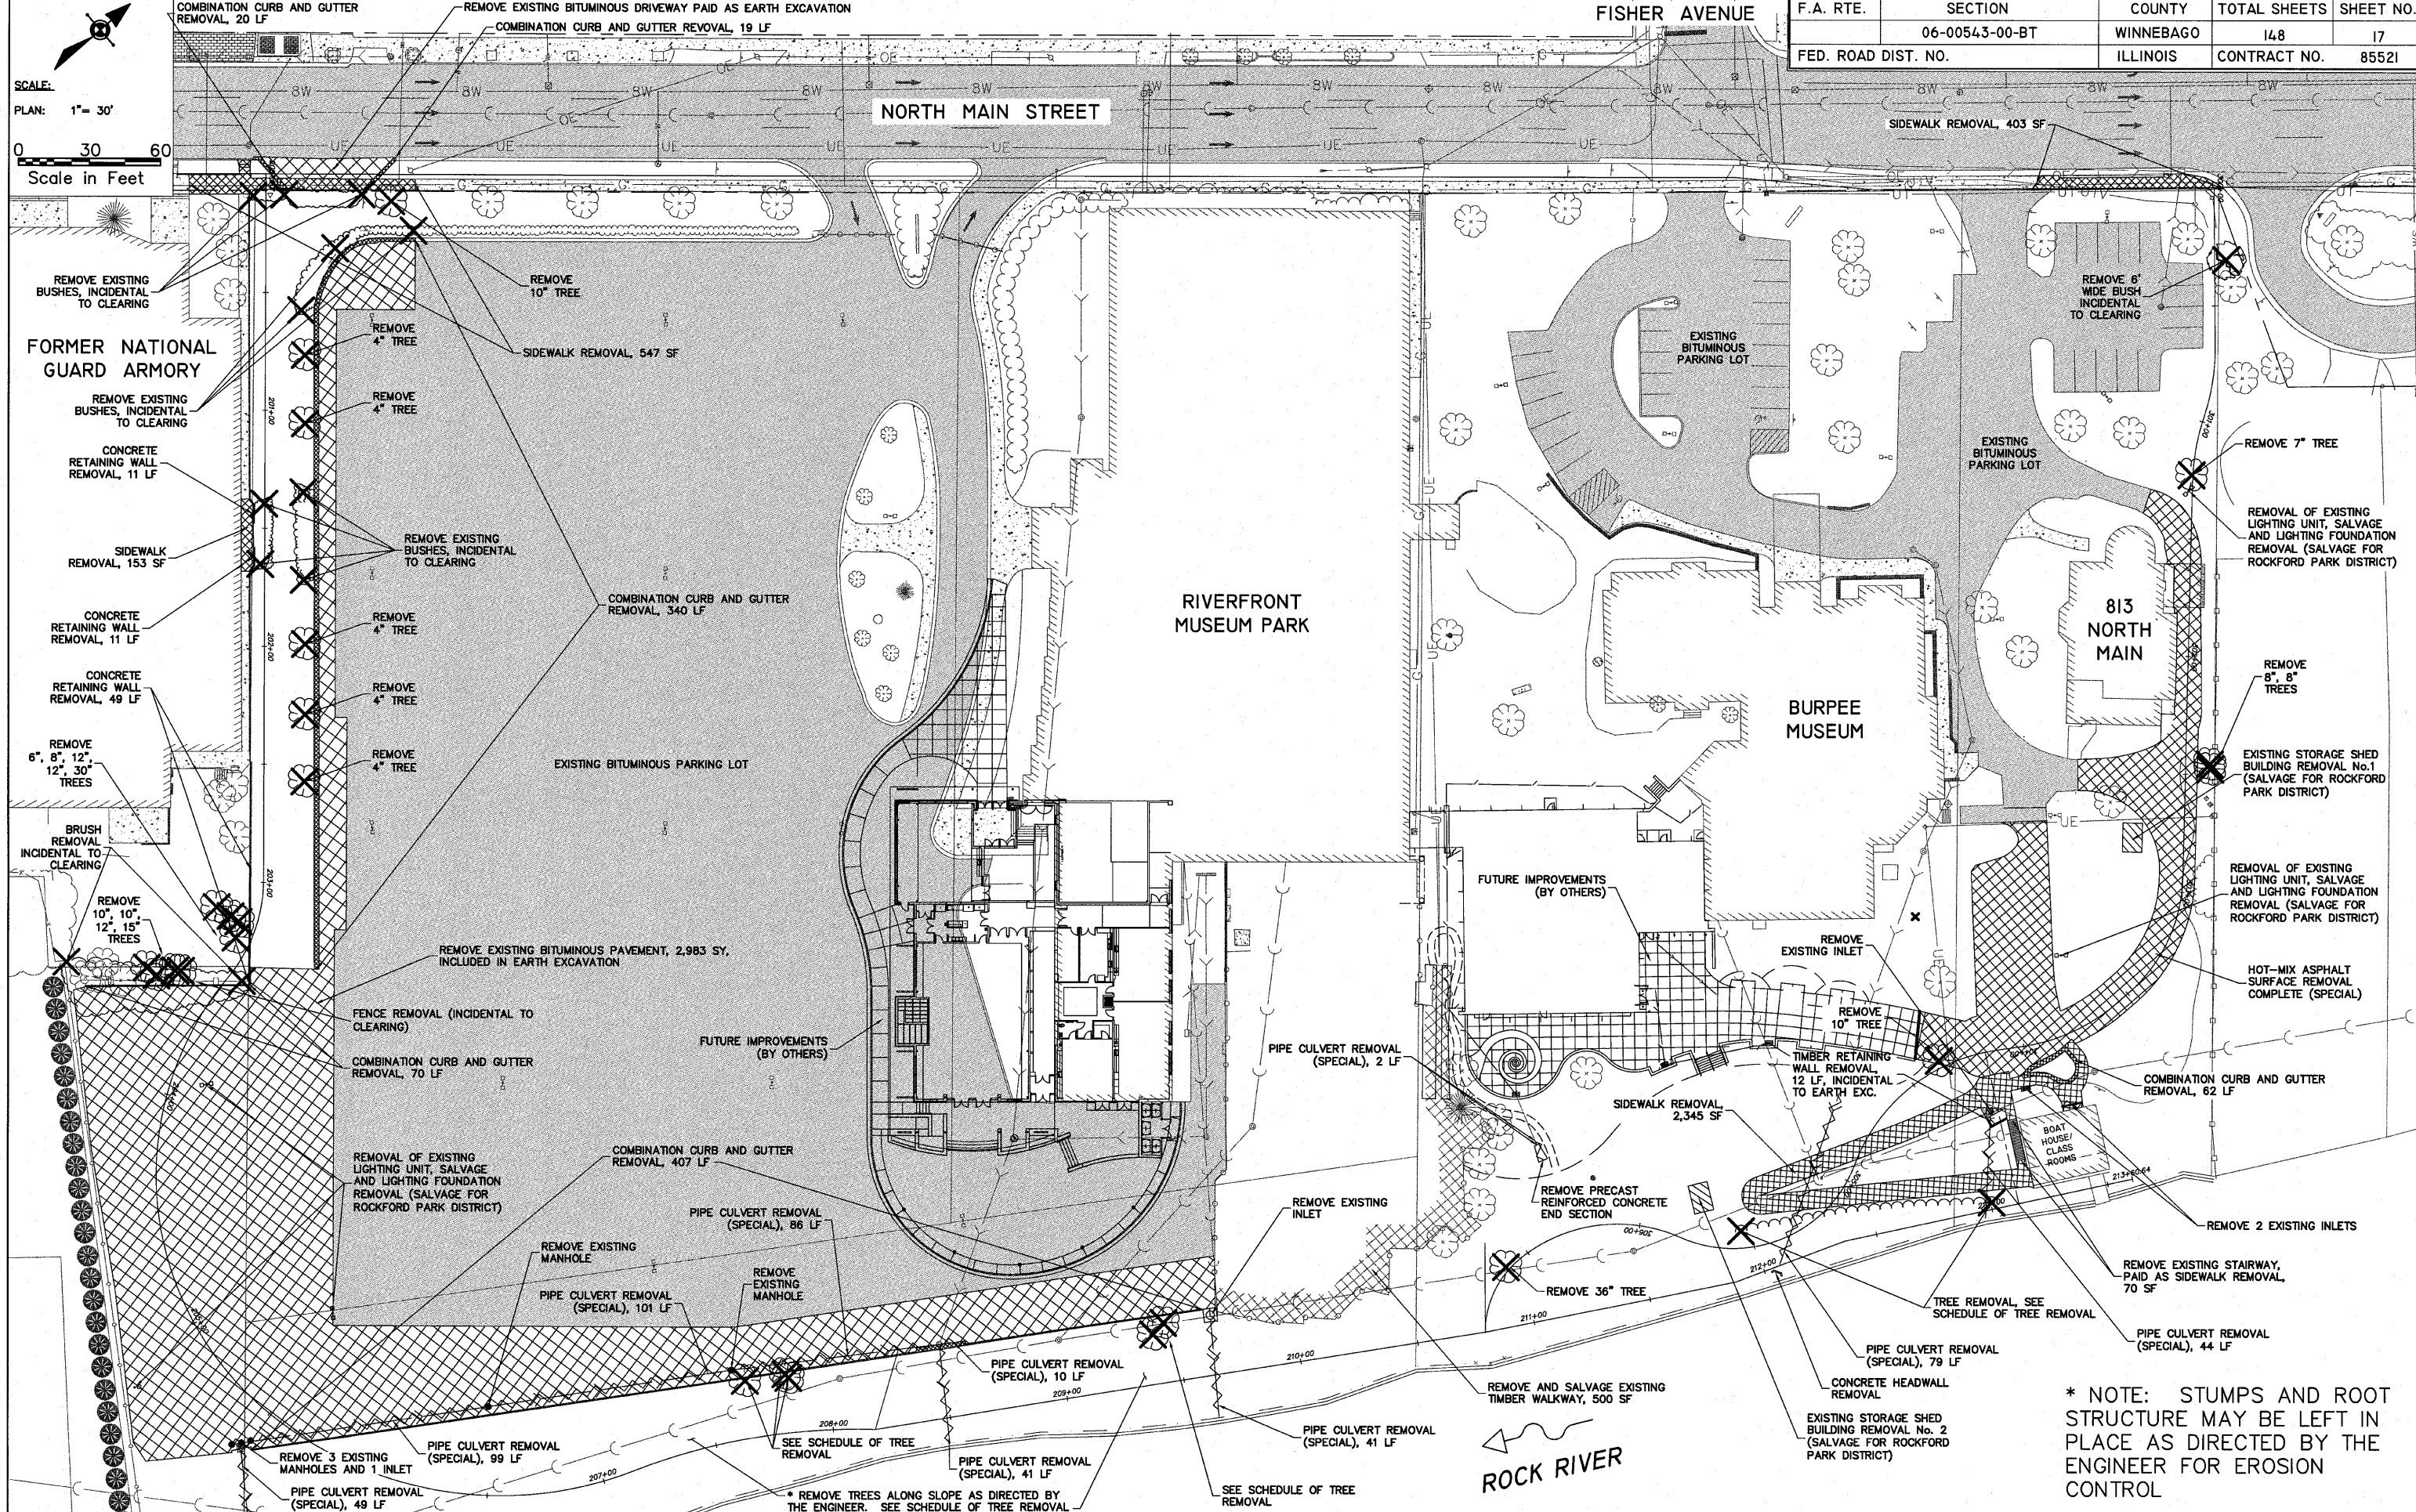

\* NOTE: STUMPS AND ROOT STRUCTURE MAY BE LEFT IN PLACE AS DIRECTED BY THE ENGINEER FOR EROSION CONTROL

SHEET REVIEW	
AGENCY	DATE

REVISIONS		
NO.	ITEM	DATE

SCALE:	Hor. 1"=30'
DRAWN BY:	MS
CHECKED BY:	JWH
DATE:	AUGUST 13, 2010

SEE SCHEDULE OF TREE REMOVAL

**McClure**  
Engineering Associates, Inc.  
7282 Argus Drive  
Rockford, Illinois 61107-9537  
(815) 398-2332 FAX: (815) 398-2436  
Design Firm License: Illinois 184-000816  
Copyright 2010 By McClure Engineering Associates, Inc.

**REMOVAL PLAN**  
RIVERWALK MUSEUM CAMPUS  
711 NORTH MAIN STREET  
ROCKFORD, IL  
FILE:H:\08-008 RIVERWALK MUSEUM\DESIGN\DRAWINGS\08-008 REMOVAL PLAN.DWG  
JOB: 04-28-10-008

SHEET NO.  
17  
OF  
148

H:\08-008 RIVERWALK MUSEUM\DESIGN\DRAWINGS\08-008 REMOVAL PLAN.DWG, REMOVAL PLAN, 9/11/2010 2:32:52 PM, E.I. MONTY