



F.A. RTE.	SECTION	COUNTY	TOTAL SHEETS	SHEET NO.
---	00-P4002-03-BT	PEORIA	53	18
STA. 100+36.27		TO STA. 179+51.94		
FED. ROAD DIST. NO. 1		ILLINOIS		FED. AID PROJECT

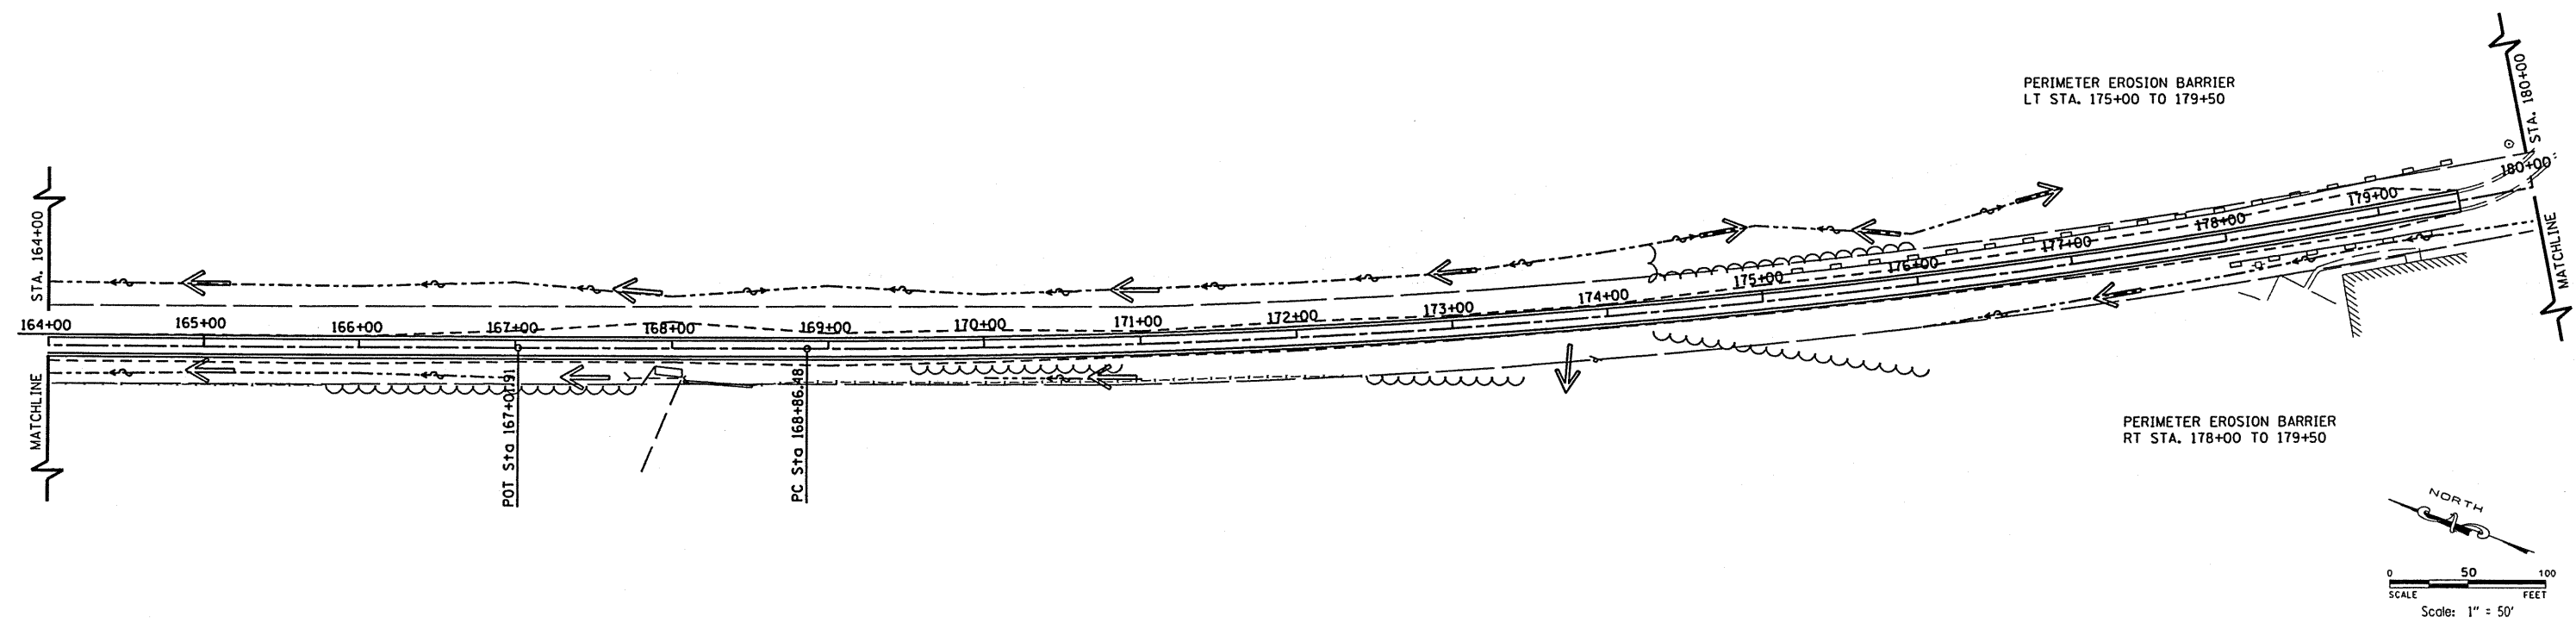

LEGEND	
	DIRECTION OF OVERLAND FLOW
	PERIMETER EROSION BARRIER
	TEMPORARY DITCH CHECKS
	HEAVY DUTY EROSION CONTROL BLANKET

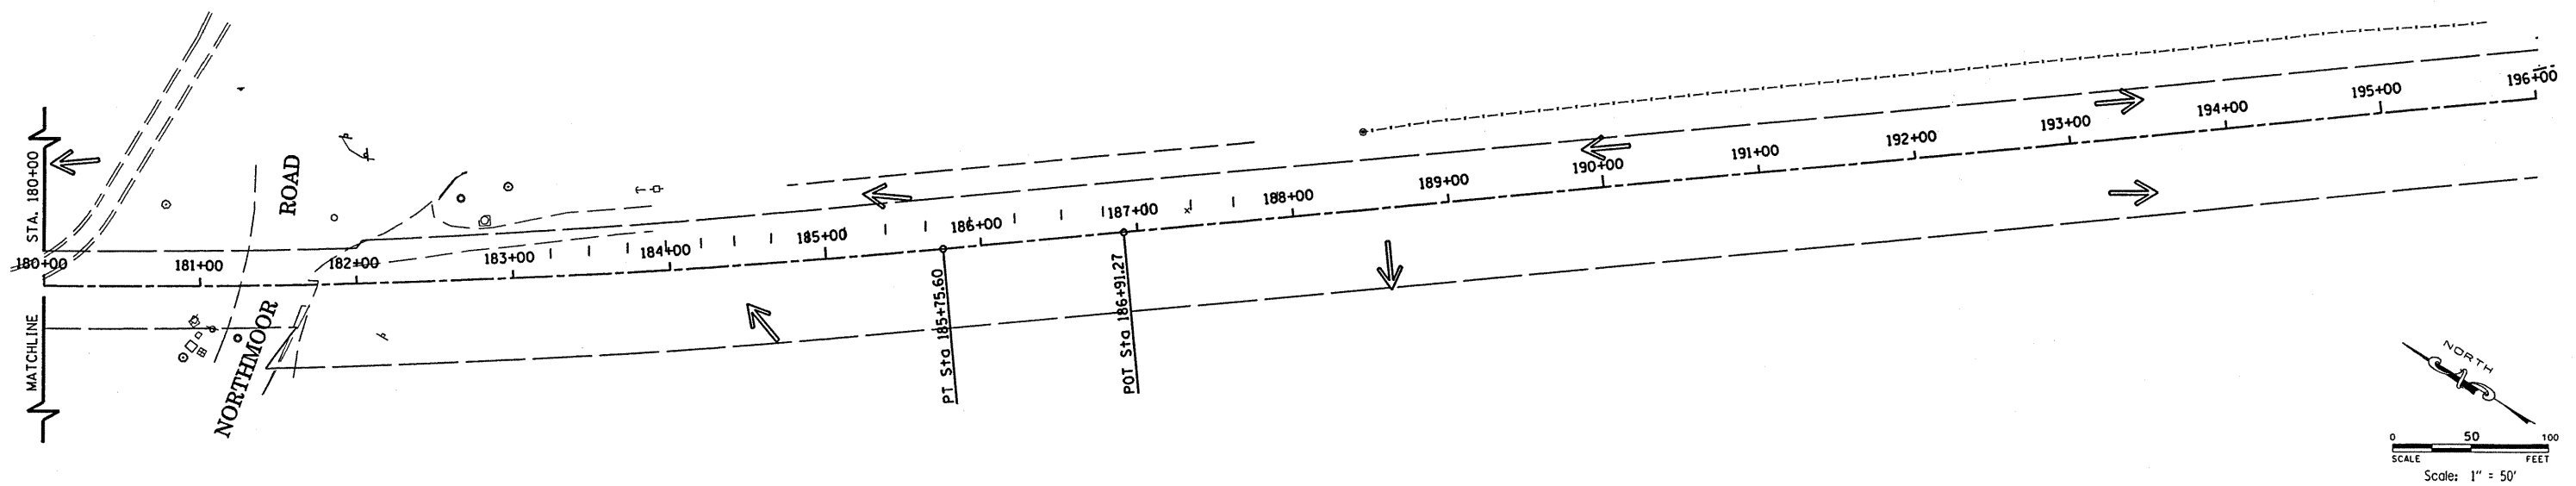

MAURER & STUTZ, INC.
ENGINEERS SURVEYORS

REVISIONS	
NAME	DATE

ILLINOIS DEPARTMENT OF TRANSPORTATION
STORM WATER POLLUTION PREVENTION PLAN
ROCK ISLAND/PIMITEQUI BIKE TRAIL
SECTION 00-P4002-03-BT
PEORIA COUNTY

SCALE: VERT. _____
HORIZ. _____
DATE _____

DRAWN BY _____
CHECKED BY _____