


#	STATION	OFFSET	FITTING
7	41+66.9	19.7' RT.	10" - 11 1/4° RESTRAINED ELBOW
8	41+67.5	18.3' RT.	10" - 22 1/2° RESTRAINED ELBOW
9	41+66.9	33.2' LT.	10" - 90° RESTRAINED ELBOW
10	42+41.9	33.2' LT.	10" x 10" RESTRAINED TEE
11	42+44.2	33.2' LT.	GATE VALVE AND BOX, 10"
12	42+46.4	33.2' LT.	10" - 45° RESTRAINED ELBOW
13	42+52.4	27.2' LT.	10" - 45° RESTRAINED ELBOW
14	42+41.9	35.5' LT.	GATE VALVE AND BOX, 10"

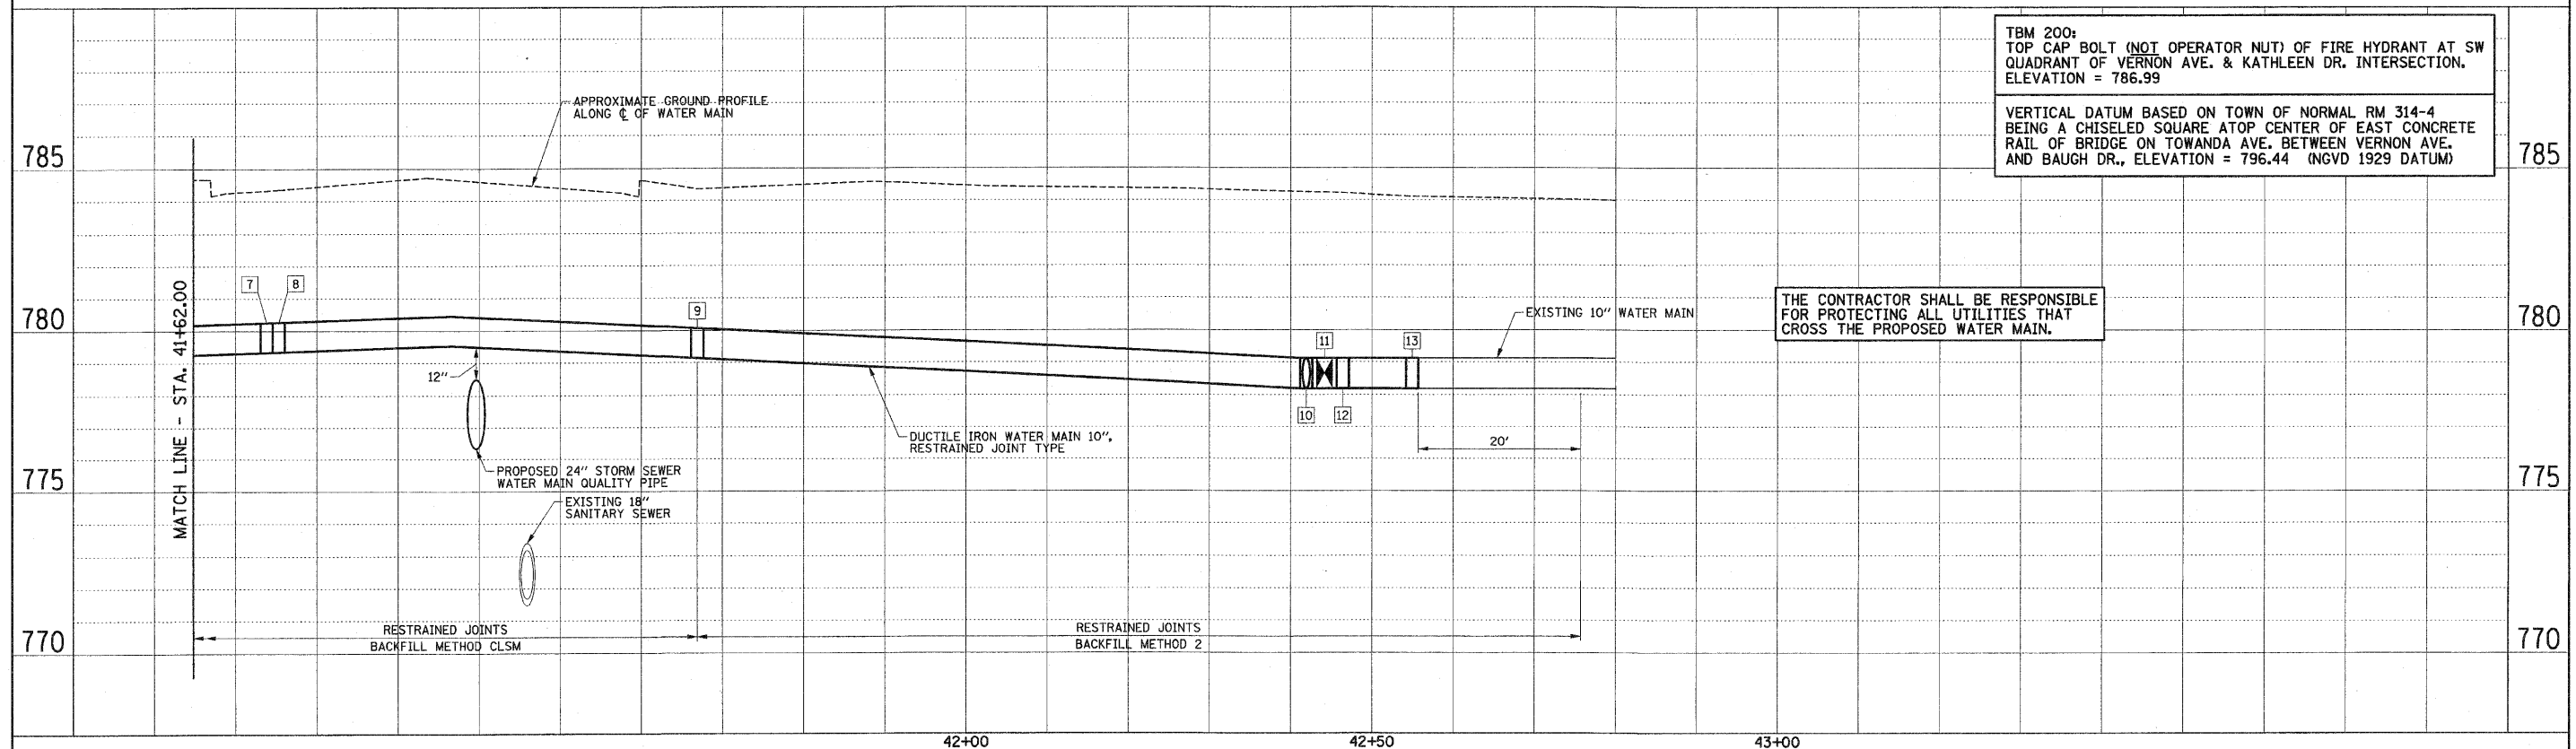

FILE NAME = P:\N0240062\Plans\Sheets\16water.dgn	DESIGNED - RLV	REVISED -	STATE OF ILLINOIS DEPARTMENT OF TRANSPORTATION	WATER MAIN PLAN AND PROFILE		F.A.U. RTE. 6354	SECTION 06-00230-00-BR	COUNTY MCLEAN	TOTAL SHEETS 64	SHEET NO. 25
PLOT DATE = 6/8/2010 4:11:00 PM	DRAWN - JAJ	REVISED -		SCALE: 1"=10'	SHEET NO. 25 OF 64 SHEETS	STA. 41+62.00 TO STA. 42+52.00	VERNON AVENUE, TOWN OF NORMAL, ILLINOIS			
	CHECKED - RLV	REVISED -		CONTRACT NO. 91430						
	DATE - 06/2010	REVISED -		FED. ROAD DIST. NO. 5 ILLINOIS FED. AID PROJECT						

DATE: \_\_\_\_\_ BY: \_\_\_\_\_  
 SURVEYED: \_\_\_\_\_  
 PLOTTED: \_\_\_\_\_  
 CHECKED: \_\_\_\_\_  
 R.L.V. OF WAY CHECKED: \_\_\_\_\_  
 CADD FILE NAME: \_\_\_\_\_

DATE: \_\_\_\_\_ BY: \_\_\_\_\_  
 SURVEYED: \_\_\_\_\_  
 PLOTTED: \_\_\_\_\_  
 CHECKED: \_\_\_\_\_  
 STRUCTURE NOTATION: \_\_\_\_\_