


MODEL: Schedule of Quantities
 FILE NAME: \\illinoisgpa\dot\Shared\PD\GEN\WIN\ORD\STDB\PLNS\Squas03\IL B over Nixon Run Creek_68F74\Drawings\68F74 Sheets.dgn

CODE NO.	ITEM	UNIT	TOTAL QUANTITY	CONSTRUCTION CODE		
				80% FED 20% STATE	80% FED 20% STATE	80% FED 20% STATE
				BRIDGE 0013	BRIDGE 0013	BRIDGE 0013
				S.N. 072-0164	S.N. 072-0165	S.N. 072-0166
X0556100	PARTIAL DEPTH PATCHING (SPECIAL)	SQ YD	198		134	64
X4421000	PARTIAL DEPTH PATCHING	TON	28		19	9
X6030205	FRAMES AND GRATES TO BE ADJUSTED (SPECIAL)	EACH	2			2
X7030005	TEMPORARY PAVEMENT MARKING REMOVAL	SQ FT	2519	912	844	763
Z0001002	GUARDRAIL AGGREGATE EROSION CONTROL	TON	74	31	33	10
Z0012130	BRIDGE DECK SCARIFICATION 3/4"	SQ YD	1655	857	338.4	460
Z0012162	BRIDGE DECK MICROSILICA CONCRETE OVERLAY 2 1/4"	SQ YD	1655	857	338.4	460
Z0013798	CONSTRUCTION LAYOUT	L SUM	1	1		
Z0023600	FILLING EXISTING CULVERTS	EACH	1		1	
Ø Z0076600	TRAINEES	HOUR	500	500		
Ø Z0076604	TRAINEES - TRAINING PROGRAM GRADUATE	HOUR	500	500		

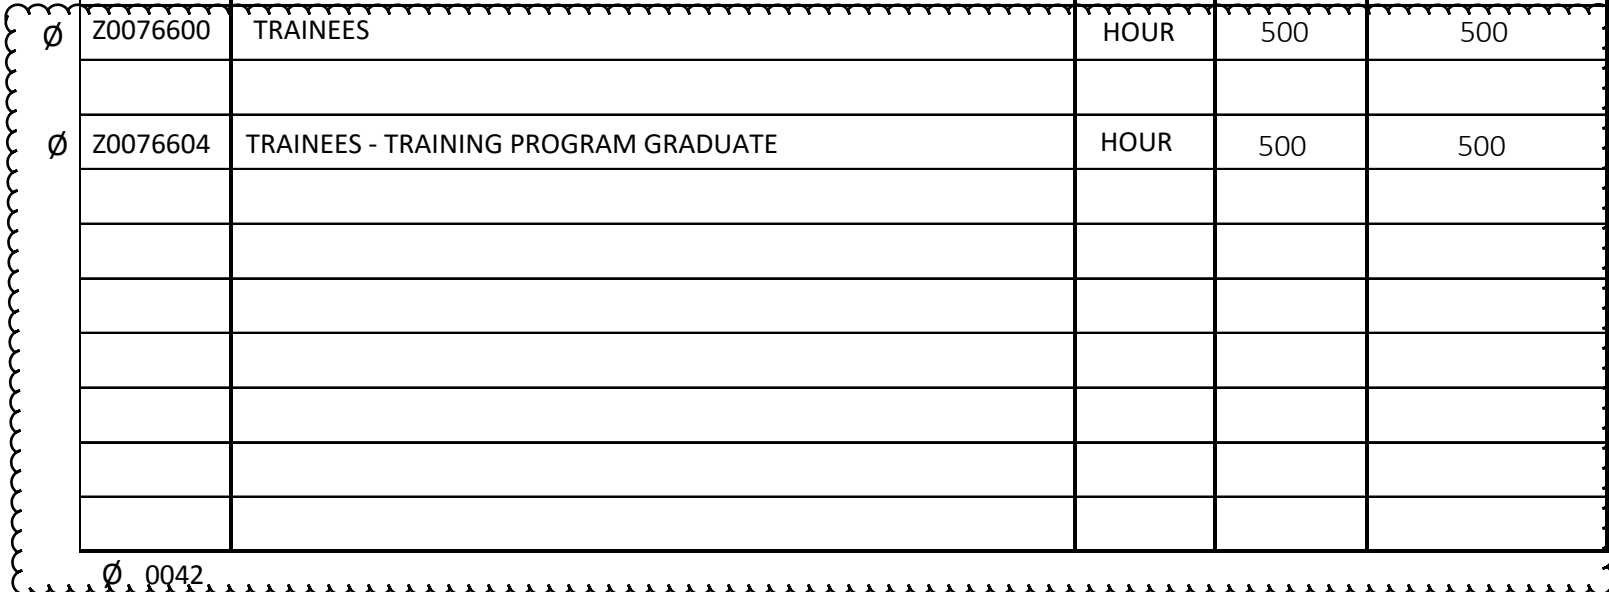

USER NAME = wrightmm	DESIGNED -	REVISED -
PLOT SCALE = 100.0420' / in.	DRAWN -	REVISED -
PLOT DATE = 9/2/2021	CHECKED -	REVISED -
	DATE -	REVISED -

**STATE OF ILLINOIS
 DEPARTMENT OF TRANSPORTATION**

SUMMARY OF QUANTITIES

F.A.S. RTE.	SECTION	COUNTY	TOTAL SHEETS	SHEET NO.
1388	(I-10)BR-2 BDR,BJR	PEORIA	39	6
CONTRACT NO. 68F74				
ILLINOIS FED. AID PROJECT				