


HALSTED STREET
MATCH LINE STA 3835+35
SEE SHEET NO. 51

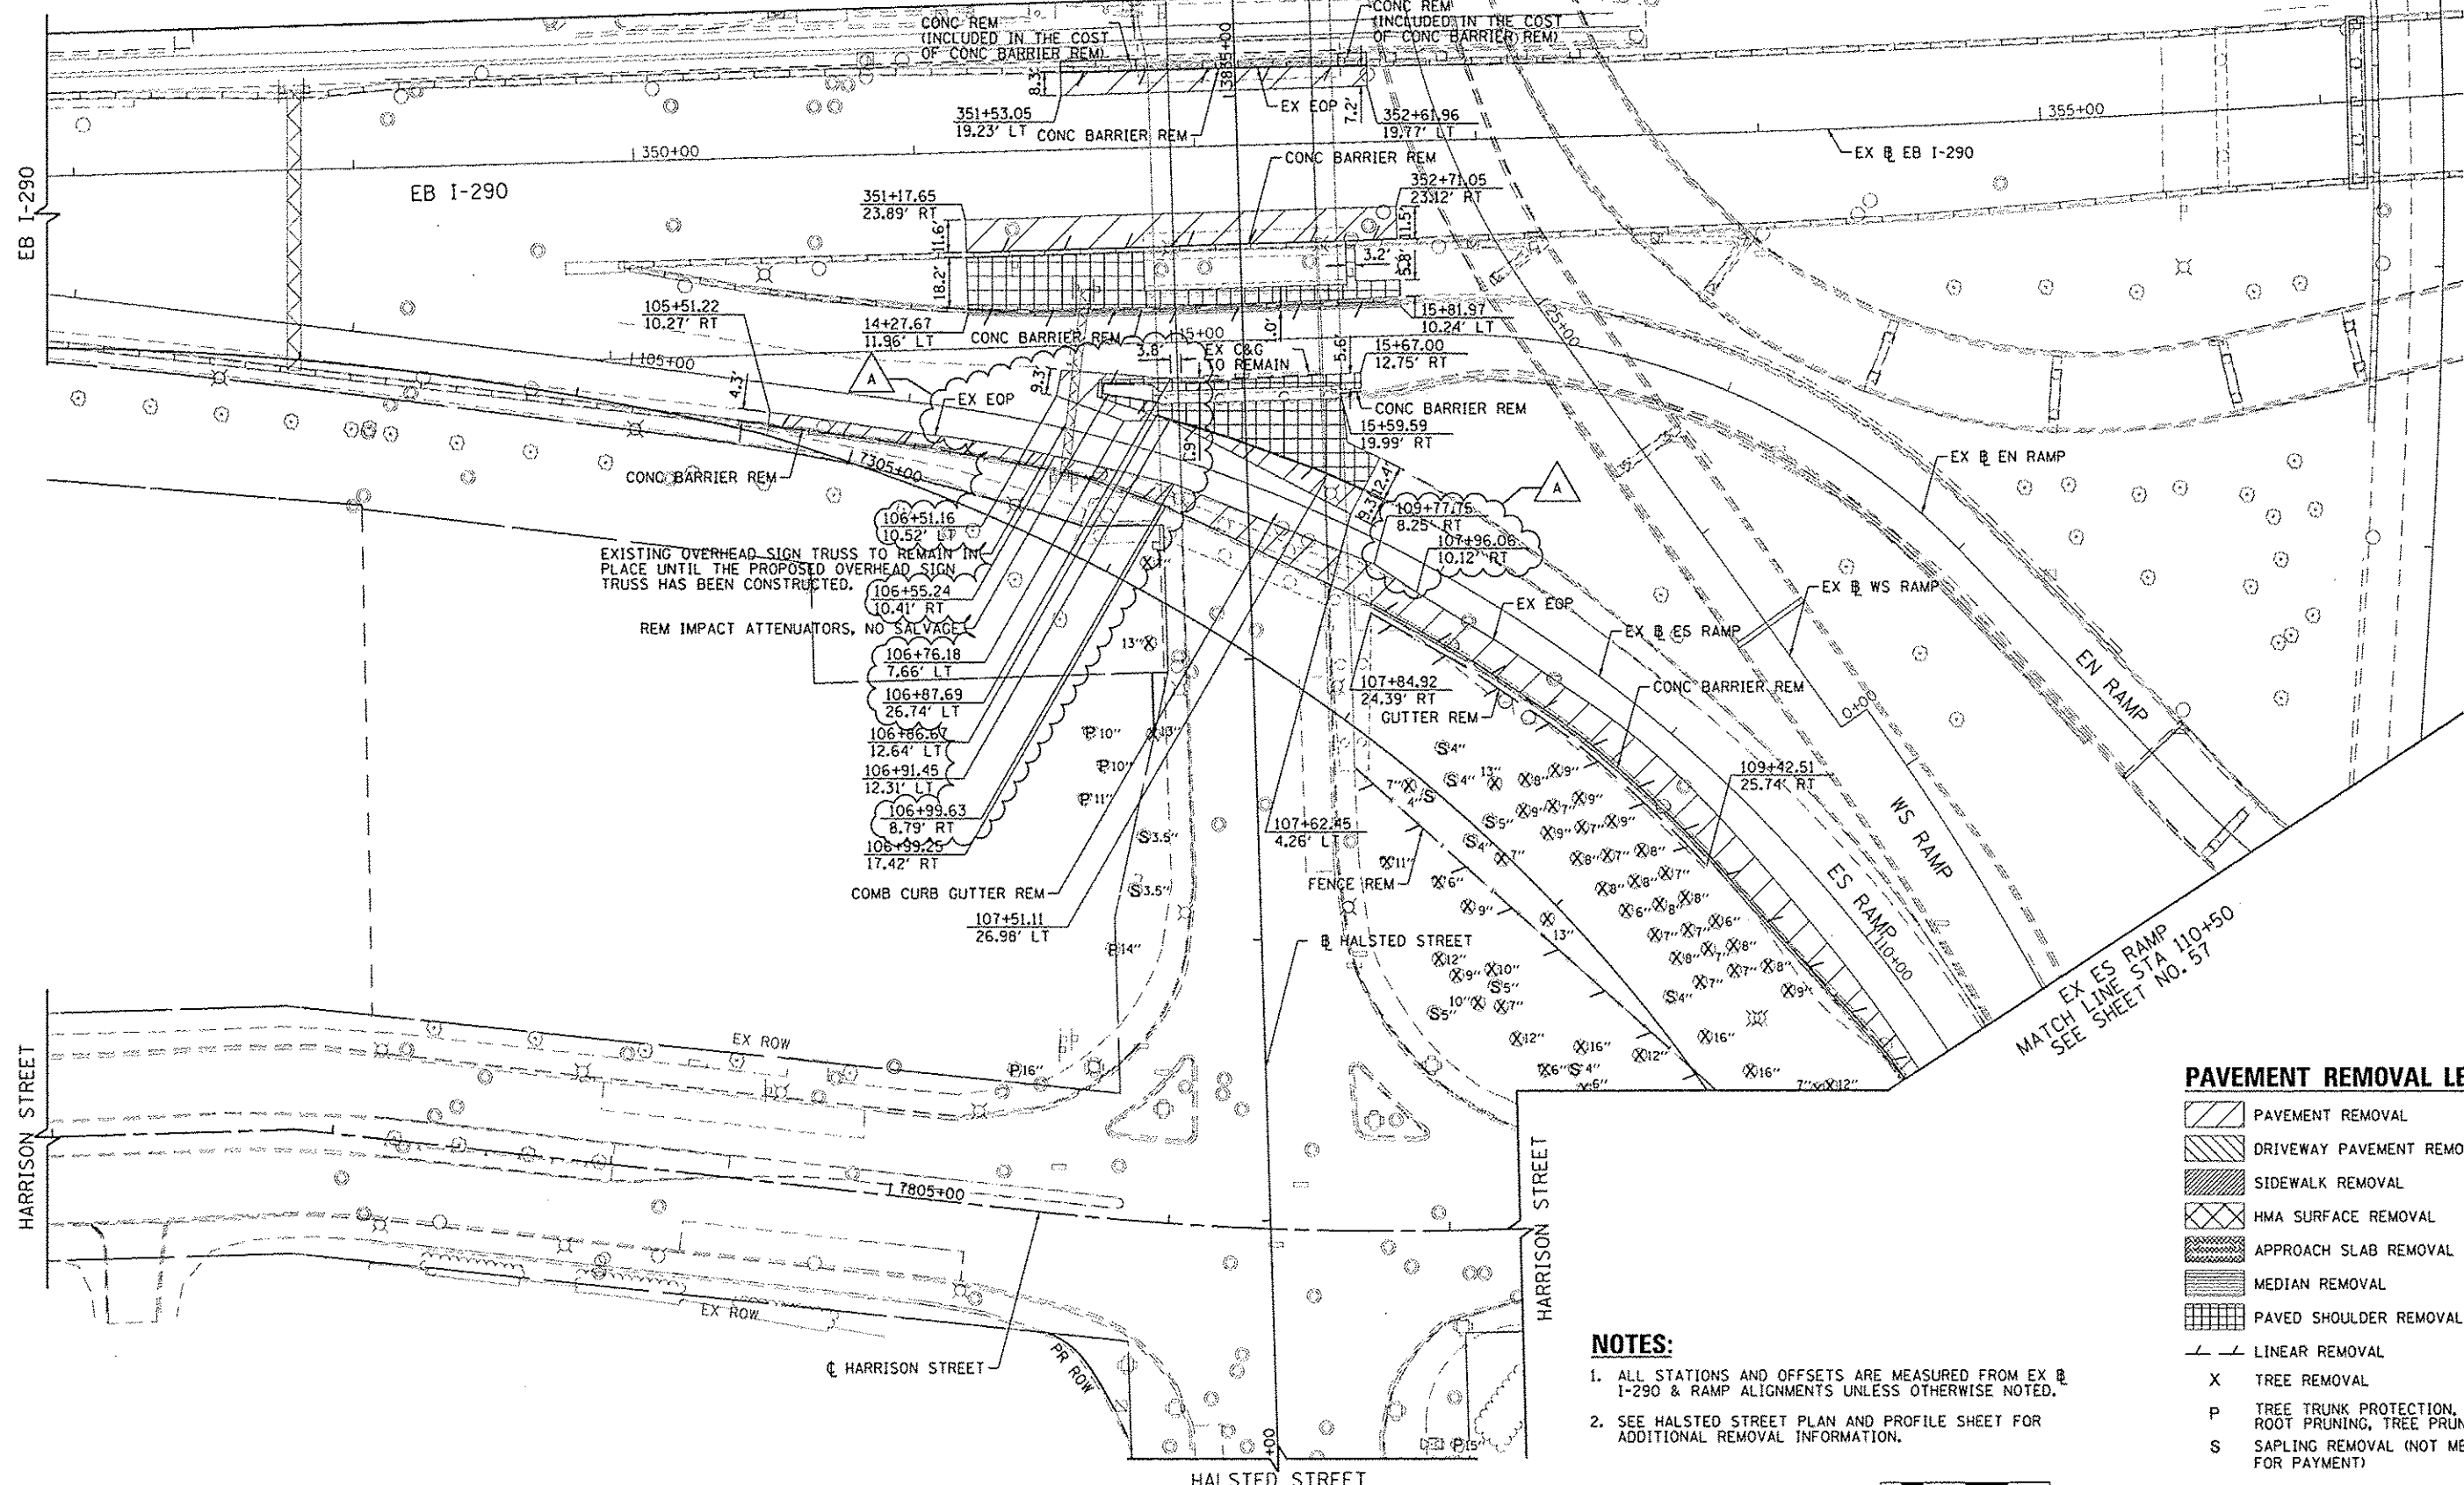


PAVEMENT REMOVAL LEGEND

- PAVEMENT REMOVAL
- DRIVEWAY PAVEMENT REMOVAL
- SIDEWALK REMOVAL
- HMA SURFACE REMOVAL
- APPROACH SLAB REMOVAL
- MEDIAN REMOVAL
- PAVED SHOULDER REMOVAL
- LINEAR REMOVAL
- TREE REMOVAL
- TREE TRUNK PROTECTION, TREE ROOT PRUNING, TREE PRUNING
- SAPLING REMOVAL (NOT MEASURED FOR PAYMENT)

NOTES:

1. ALL STATIONS AND OFFSETS ARE MEASURED FROM EX @ I-290 & RAMP ALIGNMENTS UNLESS OTHERWISE NOTED.
2. SEE HALSTED STREET PLAN AND PROFILE SHEET FOR ADDITIONAL REMOVAL INFORMATION.

 

FILE PATH: ... \TranSystems\Projects\Illinois\Transportation\60269939_Circle\Phase_1\1826_CAD\265_Roadway\Sheet\60269939_Sht-P1.nwr-03



0168426-Sht-P1.nwr-03	DESIGNED - YSK	REVISED - A 10/15/2013
USER NAME = BAVIstort	DRAWN - YSK	REVISED -
PLOT SCALE = 3/8"=1'-0"	CHECKED - JLV	REVISED -
PLOT DATE = 10/14/2013	DATE - 9/15/13	REVISED -

STATE OF ILLINOIS
DEPARTMENT OF TRANSPORTATION

ROADWAY REMOVAL PLAN
I-290

SCALE: 1"=30' SHEET 3 OF 9 SHEETS STA. TO STA.

F.A.I. RTE.	SECTION	COUNTY	TOTAL SHEETS	SHEET NO.
90/94/290	2013-008R	COOK	559	52
CONTRACT NO. 60W26			ILLINOIS FED. AID PROJECT	