


STAGE 5 – SCOPE OF WORK AND MAINTENANCE OF TRAFFIC

THE MAINTENANCE OF TRAFFIC NOTES BELOW DESCRIBES THE WORK TO BE COMPLETED IN STAGE 5. THE STAGING TYPICAL SECTIONS AND STAGING PLANS SHALL BE USED IN CONJUNCTION WITH THESE NOTES. THE SCOPE OF WORK BELOW IS ARRANGED IN THE GENERAL ORDER OF CONSTRUCTION...

- A. THE CONTRACTOR SHALL SET-UP TRAFFIC CONTROL AS DETAILED IN THE STAGING TYPICAL SECTIONS AND STAGING PLANS FOR STAGE 5. THIS WORK WILL INCLUDE NECESSARY ADJUSTMENTS TO TEMPORARY TRAFFIC SIGNAL HEAD LOCATIONS AND TEMPORARY SIGNAL TIMING AT PERRYVILLE ROAD.
- B. THE CONTRACTOR SHALL MAINTAIN ACCESS TO SIDEROADS AND ENTRANCES AT ALL LOCATIONS DURING STAGE 5 WORK.
- C. REMOVE EXISTING PAVEMENT, CURB, CURB & GUTTER, SHOULDER, ENTRANCE MATERIAL, OLD DRAINAGE ITEMS, ETC AS ILLUSTRATED IN THE STAGING PLANS AND AS REQUIRED TO PREPARE THE SUB-GRADE AND INSTALL THE PROPOSED STORM/DRAINAGE ITEMS.
- D. COMPLETE CONSTRUCTION OF THE STORM SEWER LATERALS AND PLACE REMAINING MEDIAN DRAINAGE STRUCTURES ALONG IL 173.
- E. COMPLETE OTHER STORM SEWER RELATED AND CULVERT ITEMS ON IL 173 AS ILLUSTRATED IN THE STAGING PLANS AND AS DETAILED IN THE DRAINAGE PLANS.
- F. CONSTRUCT PROPOSED SUB-BASE, CURB & GUTTER, AND PCC PAVEMENT AS DETAILED IN THE STAGING PLANS AND AS DETAILED IN THE VARIOUS OTHER CONTRACT PLAN SECTIONS.
- G. ONCE MAINLINE IL 173 WORK IS COMPLETE THE CONTRACTOR SHALL PREPARE FOR STAGE 6. SEE STAGE 6 STAGING PLANS FOR CONTINUATION OF WORK.

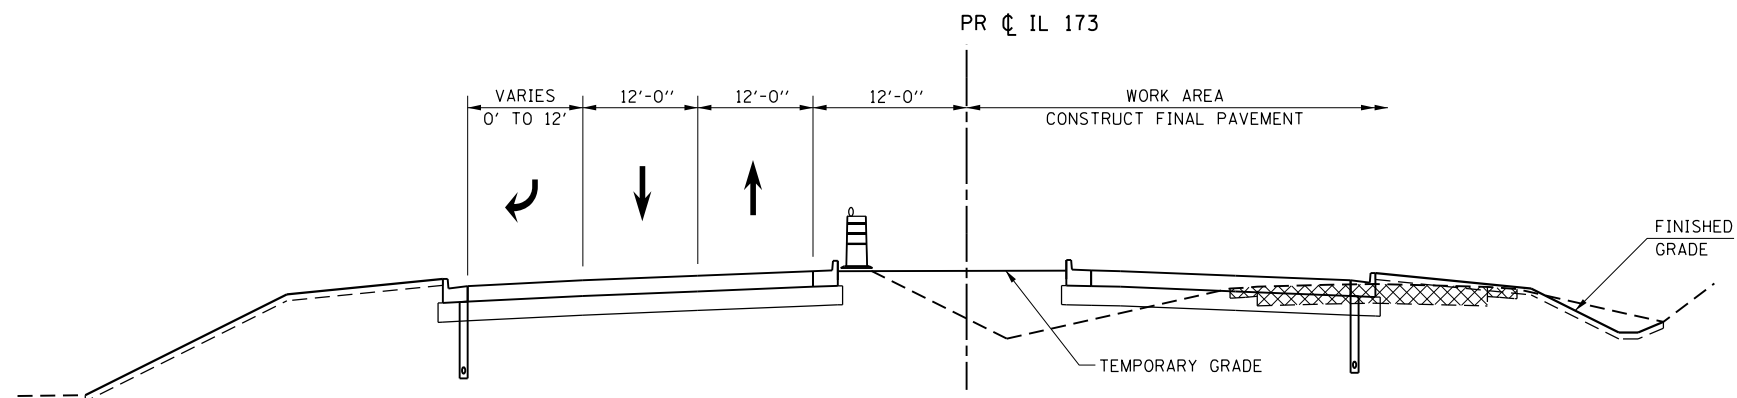

STAGE 5 - TYPICAL SECTION
STA 1079+00 TO STA 1152+00

LEGEND

- VERTICAL PANEL
- TYPE II BARRICADE OR DRUM WITH STEADY BURN BI-DIRECTIONAL LIGHT
- TEMPORARY CONCRETE BARRIER
- EX PAVEMENT, EX SHOULDER, OR TEMPORARY PAVEMENT REMOVAL

FILE NAME = S:\Projects\2012\JOBS\12-95-S10206 Upchurch Loves Park 02 Ph. II\Cad\CADD Sheets\20079351G.TYP-IL173.01.dgn
 MODEL = \$MODEL\$
 PLOT DRIVER = \$PLTDVRS\$



USER NAME = rgoertz	DESIGNED - RG	REVISED -
	DRAWN - TRF	REVISED -
PLOT SCALE = 20.0000' / in.	CHECKED - CMS	REVISED -
PLOT DATE = 7/26/2013	DATE - APRIL 30, 2013	REVISED -

**STATE OF ILLINOIS
DEPARTMENT OF TRANSPORTATION**

**STAGING TYPICAL SECTIONS – STAGE 5
IL 173**

SCALE: NONE SHEET NO. OF SHEETS STA. TO STA.

F.A.P. RTE.	SECTION	COUNTY	TOTAL SHEETS	SHEET NO.
303	129R	WINNEBAGO	968	345
CONTRACT NO. 64988				
FED. ROAD DIST. NO. 2 ILLINOIS FED. AID PROJECT				