



**EROSION CONTROL AND LANDSCAPING LEGEND**

- ◆ DITCH CHECK TEMPORARY
- ⊕ DITCH CHECK TEMPORARY FOR PRE-STAGE AND/OR STAGE 5
- ◇ INLET & PIPE PROTECTION
- IF INLET FILTER
- ▬ PERIMETER EROSION BARRIER
- ⊞ STONE RIP RAP
- ▨ EROSION CONTROL BLANKET
- ▩ HEAVY DUTY EROSION CONTROL BLANKET
- ⊞ TREE AND SHRUB/SEEDING, CLASS 4 AND SEEDING, CLASS 5 (SPECIAL)
- ⊞ SEEDING, CLASS 4 AND SEEDING, CLASS 5 (SPECIAL)
- ⊞ SEEDING, CLASS 4B AND SEEDING, CLASS 5B
- ⊞ TREE AND SHRUB/SEEDING, CLASS 4B AND SEEDING, CLASS 5B
- ⊞ SEEDING CLASS 2A
- ▨ SODDING, SALT TOLERANT
- ▩ TURF REINFORCEMENT MAT

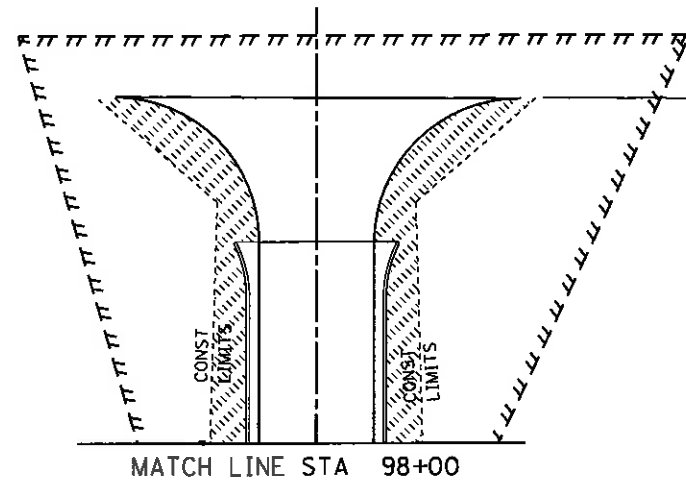

MATCH LINE STA 98+00

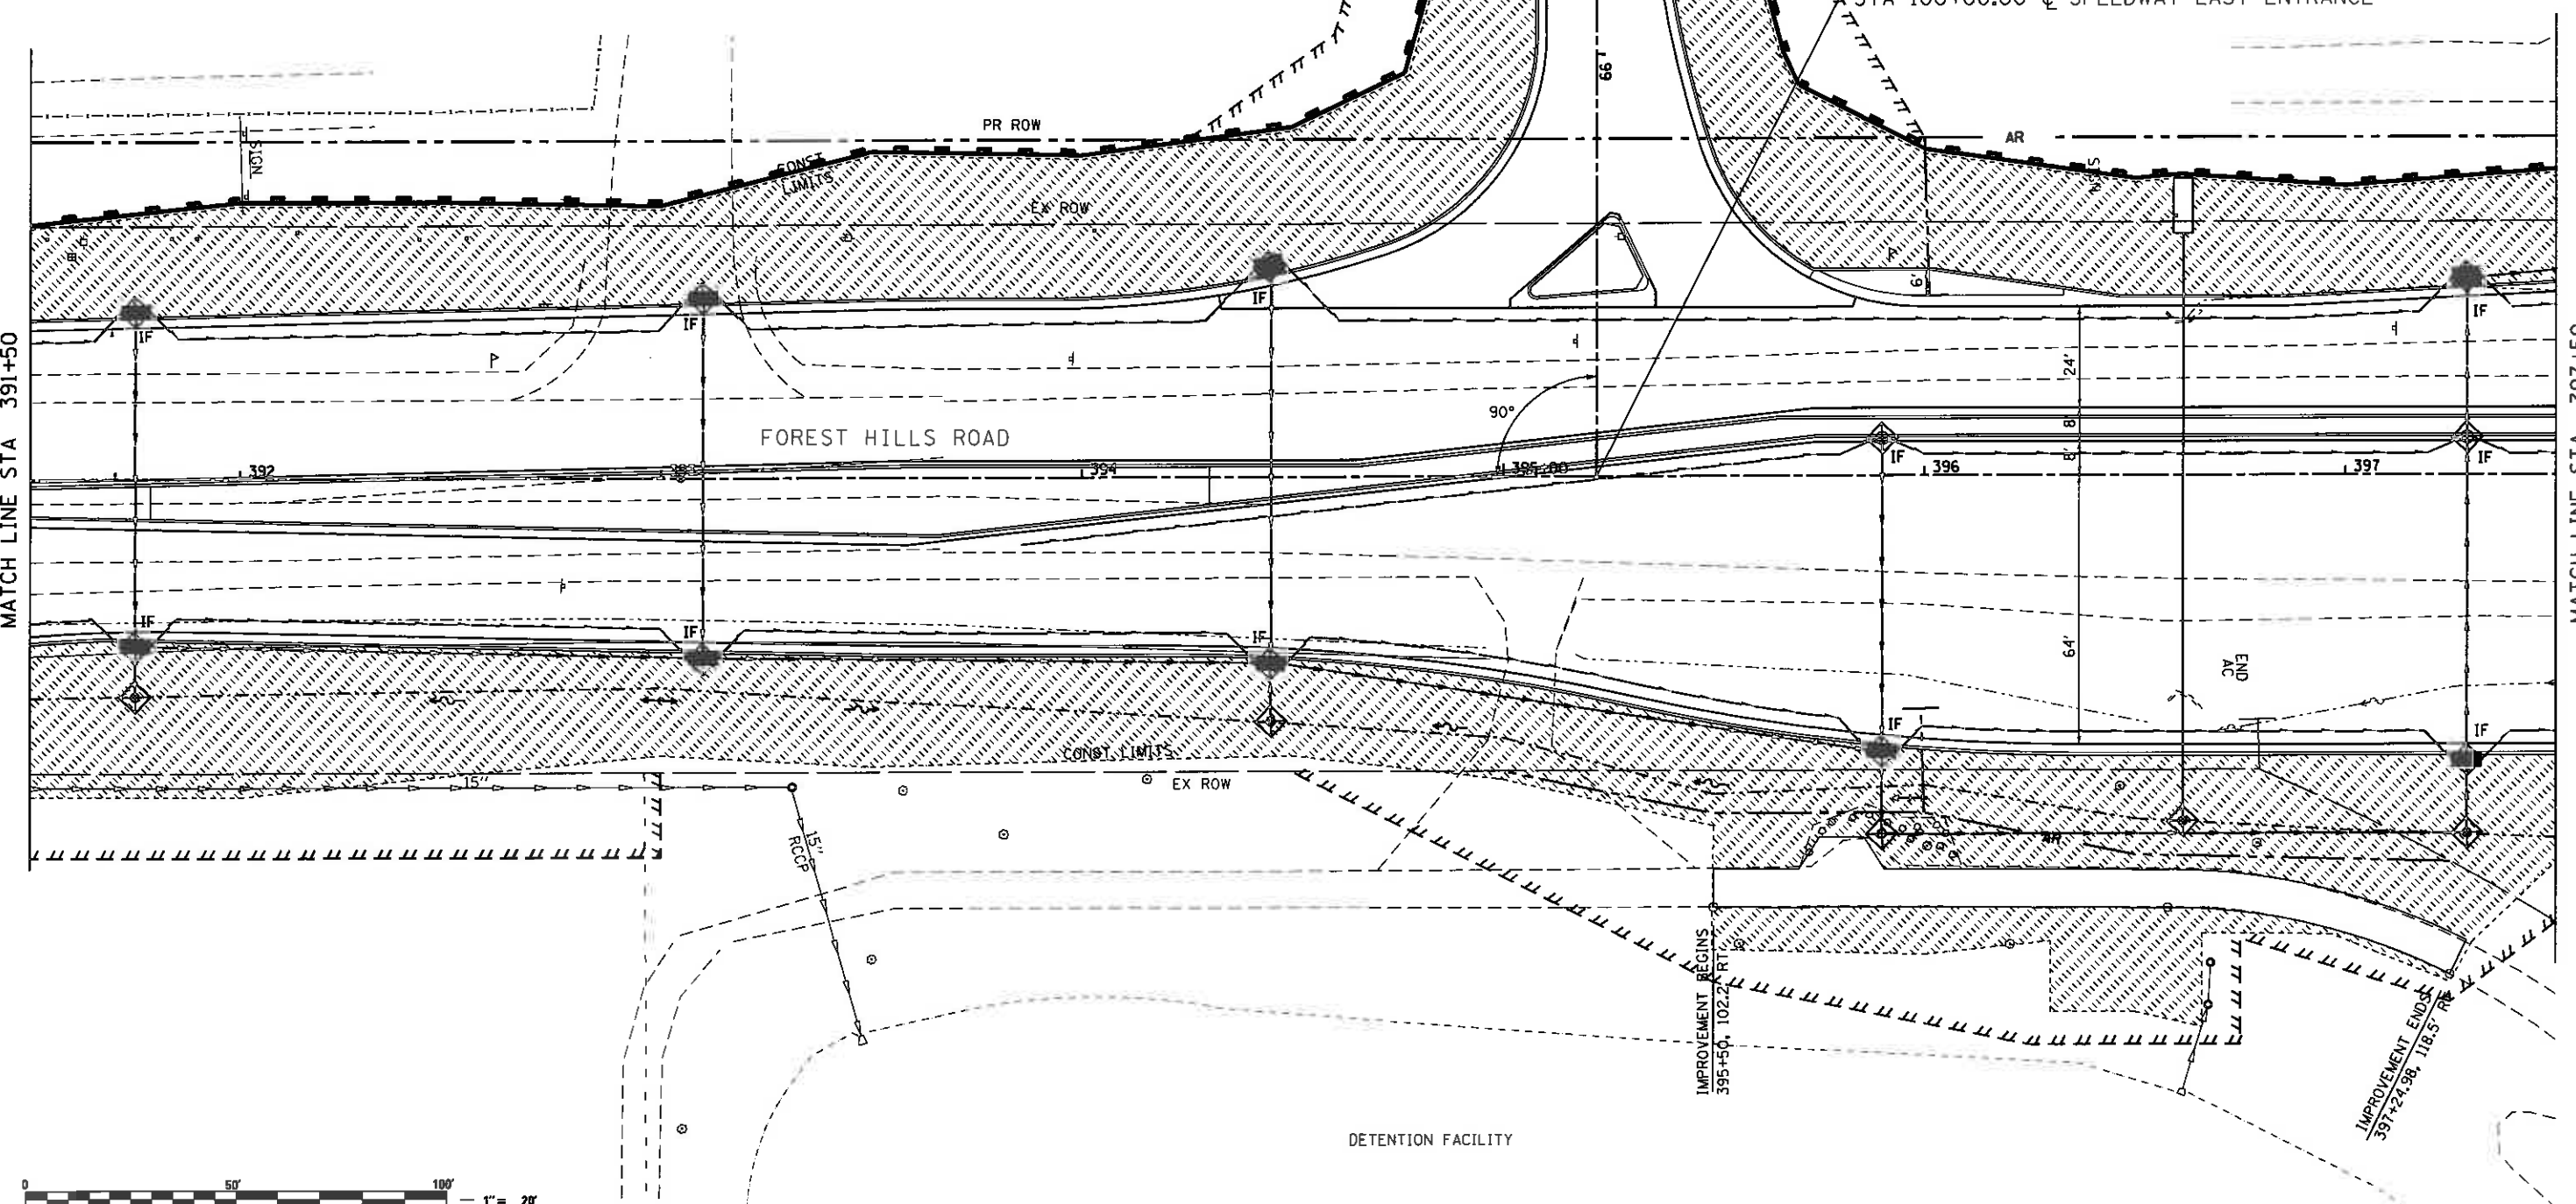

FILE NAME =	USER NAME = Sca10	DESIGNED - RMH	REVISED -
#FILEABBREV#		DRAWN - SAE	REVISED -
	PLOT SCALE = 40,0000 1/10"	CHECKED - RLH	REVISED -
	PLOT DATE = 4/23/2013 9:22:47 AM	DATE - APRIL 30, 2013	REVISED -

**STATE OF ILLINOIS  
DEPARTMENT OF TRANSPORTATION**

**EROSION CONTROL AND LANDSCAPING PLANS  
FOREST HILLS ROAD**

SCALE: 1"=20' SHEET NO. OF SHEETS STA. 391+50 TO STA. 397+50

F.A.P. RTE.	SECTION	COUNTY	TOTAL SHEETS	SHEET NO.
303	129R	WINNEBAGO	968	393
CONTRACT NO. 64988				
ILLINOIS FED. AID PROJECT				

STA 395+22.14 Ⓞ FOREST HILLS ROAD =  
STA 100+00.00 Ⓞ SPEEDWAY EAST ENTRANCE