





 
 
 

 
 
 
 
 
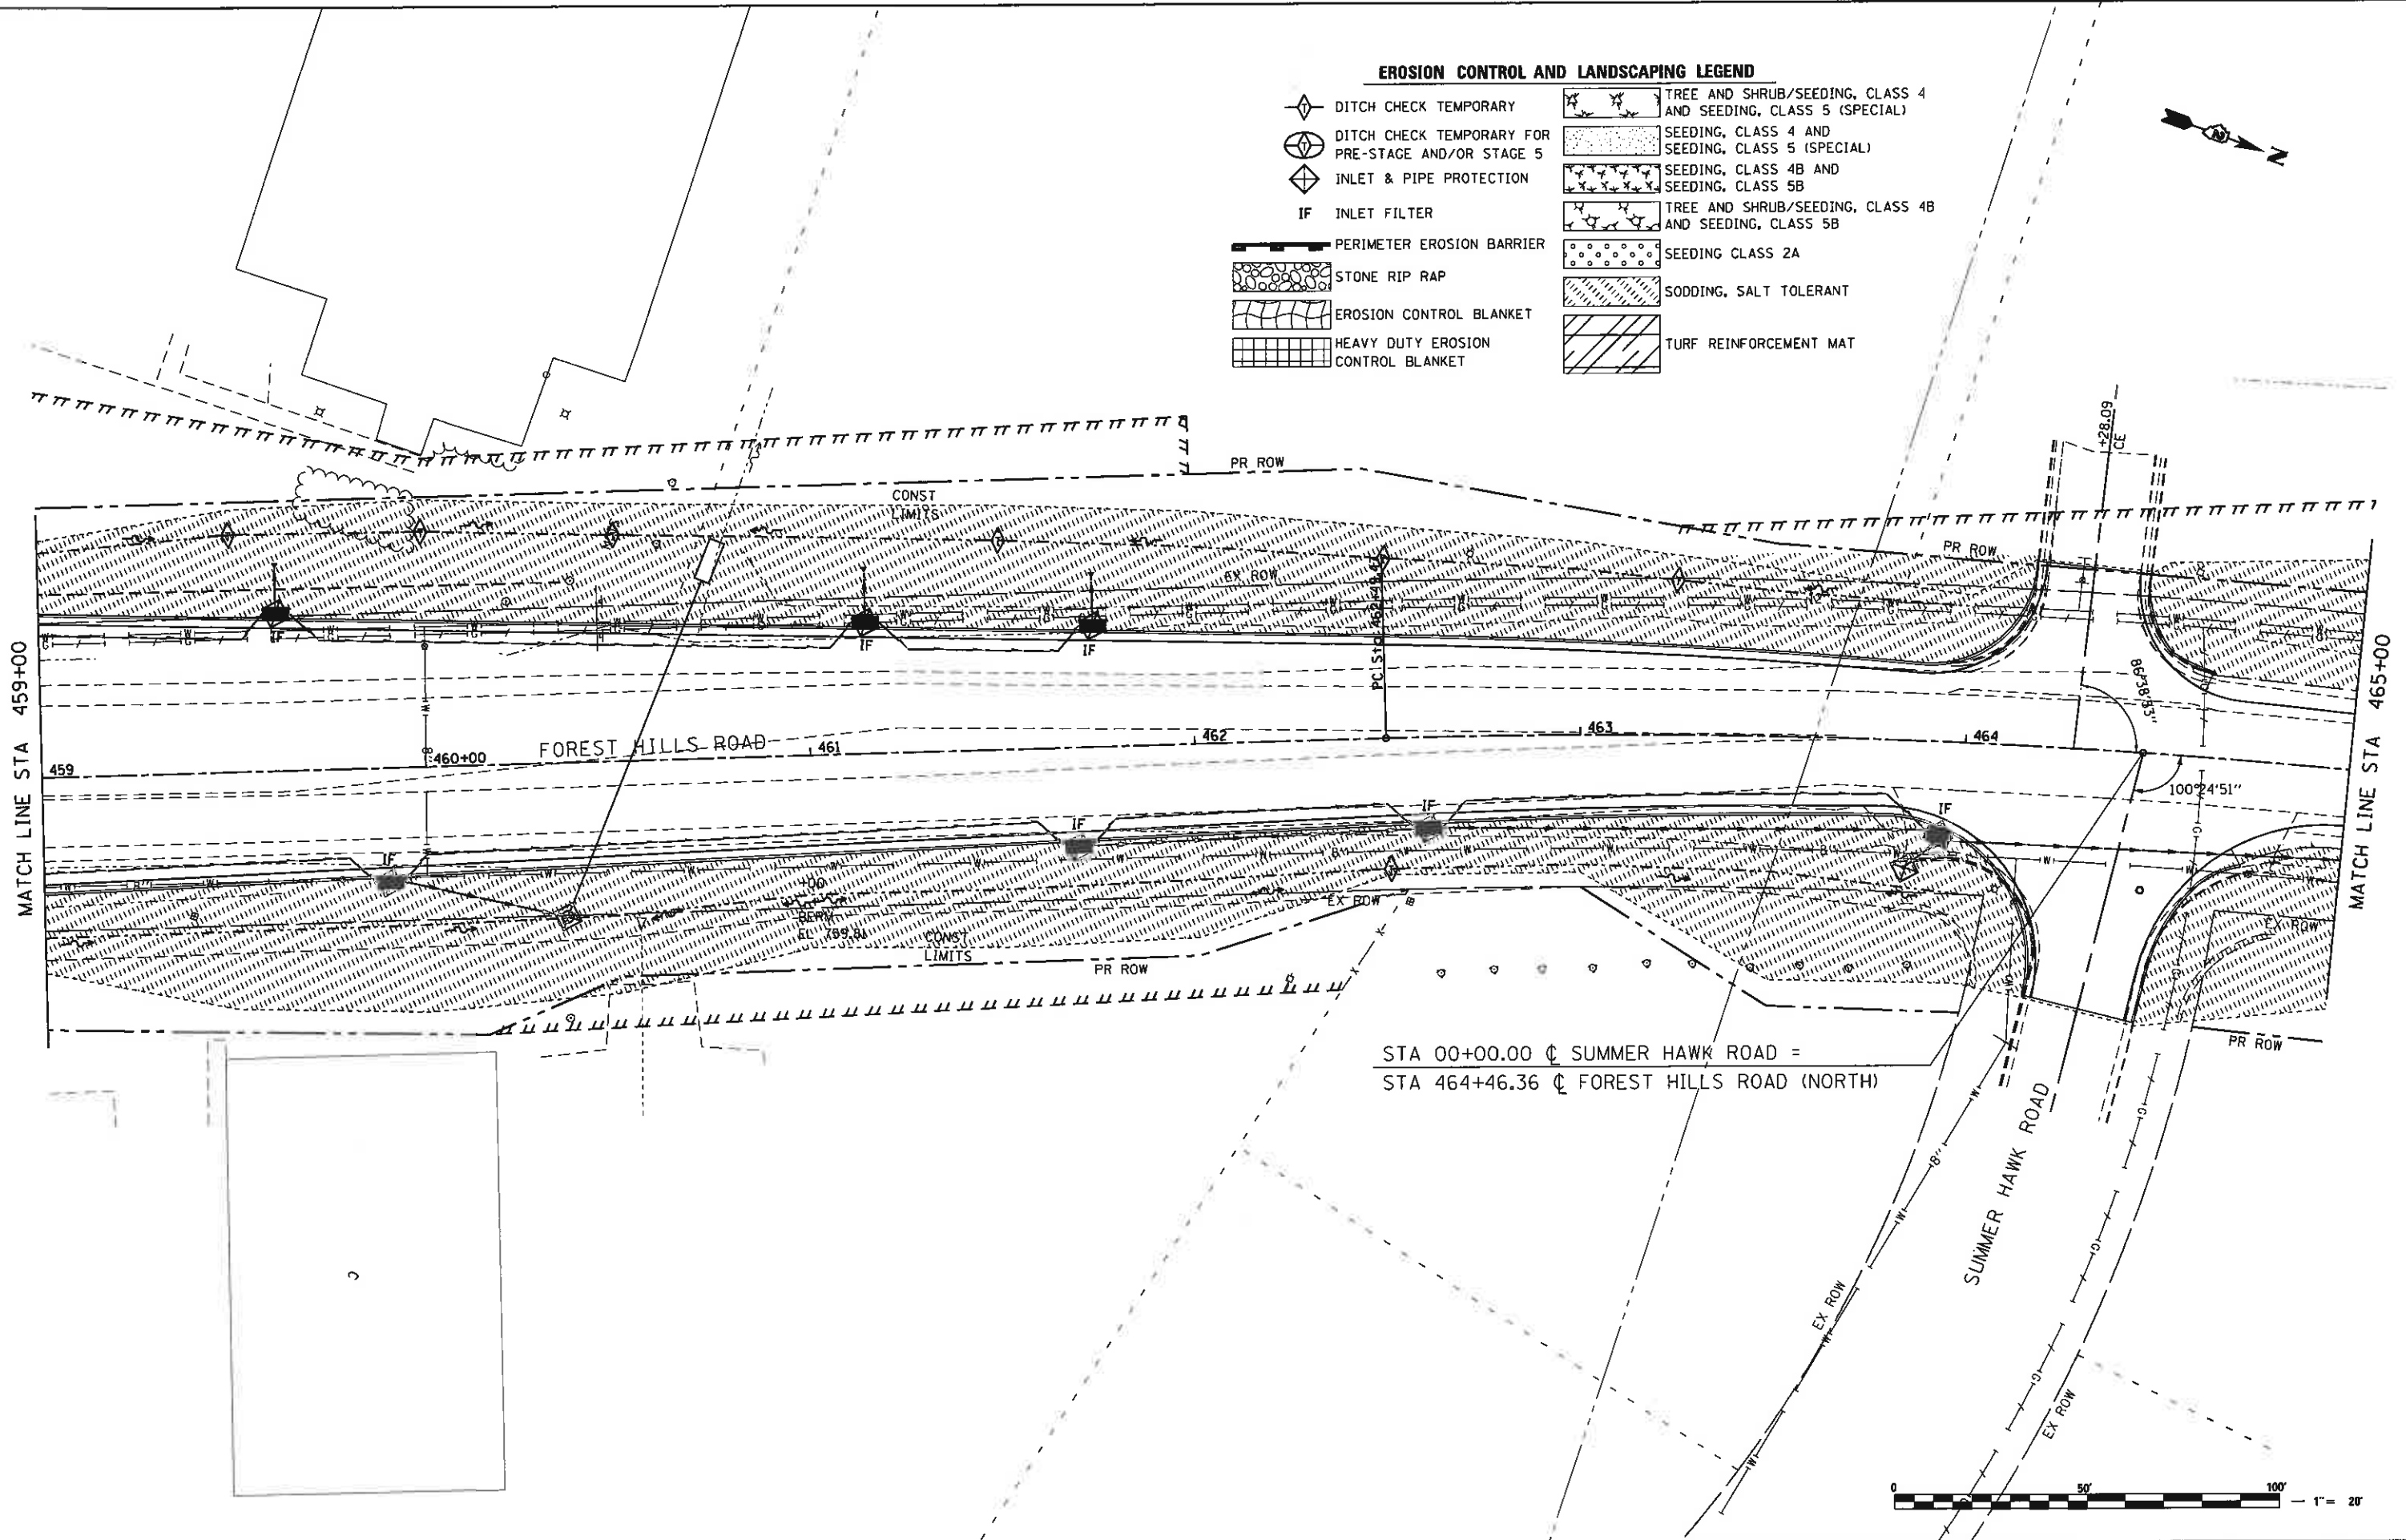


EROSION CONTROL AND LANDSCAPING LEGEND

-  DITCH CHECK TEMPORARY
-  DITCH CHECK TEMPORARY FOR PRE-STAGE AND/OR STAGE 5
-  INLET & PIPE PROTECTION
-  IF INLET FILTER
-  PERIMETER EROSION BARRIER
-  STONE RIP RAP
-  EROSION CONTROL BLANKET
-  HEAVY DUTY EROSION CONTROL BLANKET
-  TREE AND SHRUB/SEEDING, CLASS 4 AND SEEDING, CLASS 5 (SPECIAL)
-  SEEDING, CLASS 4 AND SEEDING, CLASS 5 (SPECIAL)
-  SEEDING, CLASS 4B AND SEEDING, CLASS 5B
-  TREE AND SHRUB/SEEDING, CLASS 4B AND SEEDING, CLASS 5B
-  SEEDING CLASS 2A
-  SODDING, SALT TOLERANT
-  TURF REINFORCEMENT MAT



STA 00+00.00 C SUMMER HAWK ROAD =
 STA 464+46.36 C FOREST HILLS ROAD (NORTH)



FILE NAME = 9FILEABBREV5	USER NAME = Sta18	DESIGNED - RMH	REVISED -	STATE OF ILLINOIS DEPARTMENT OF TRANSPORTATION	EROSION CONTROL AND LANDSCAPING PLANS FOREST HILLS ROAD			F.A.P. RTE. 303	SECTION 129R	COUNTY WINNEBAGO	TOTAL SHEETS 968	SHEET NO. 396
THE UPCHURCH GROUP, INC.					SCALE: 1"=20' SHEET NO. OF SHEETS STA. 459+00 TO STA. 465+00			CONTRACT NO. 64988				
PLOT SCALE = 48.0000' / 1"								ILLINOIS FED. AID PROJECT				
PLOT DATE = 4/23/2013 9:25:33 AM												