



# EROSION CONTROL DETAILS

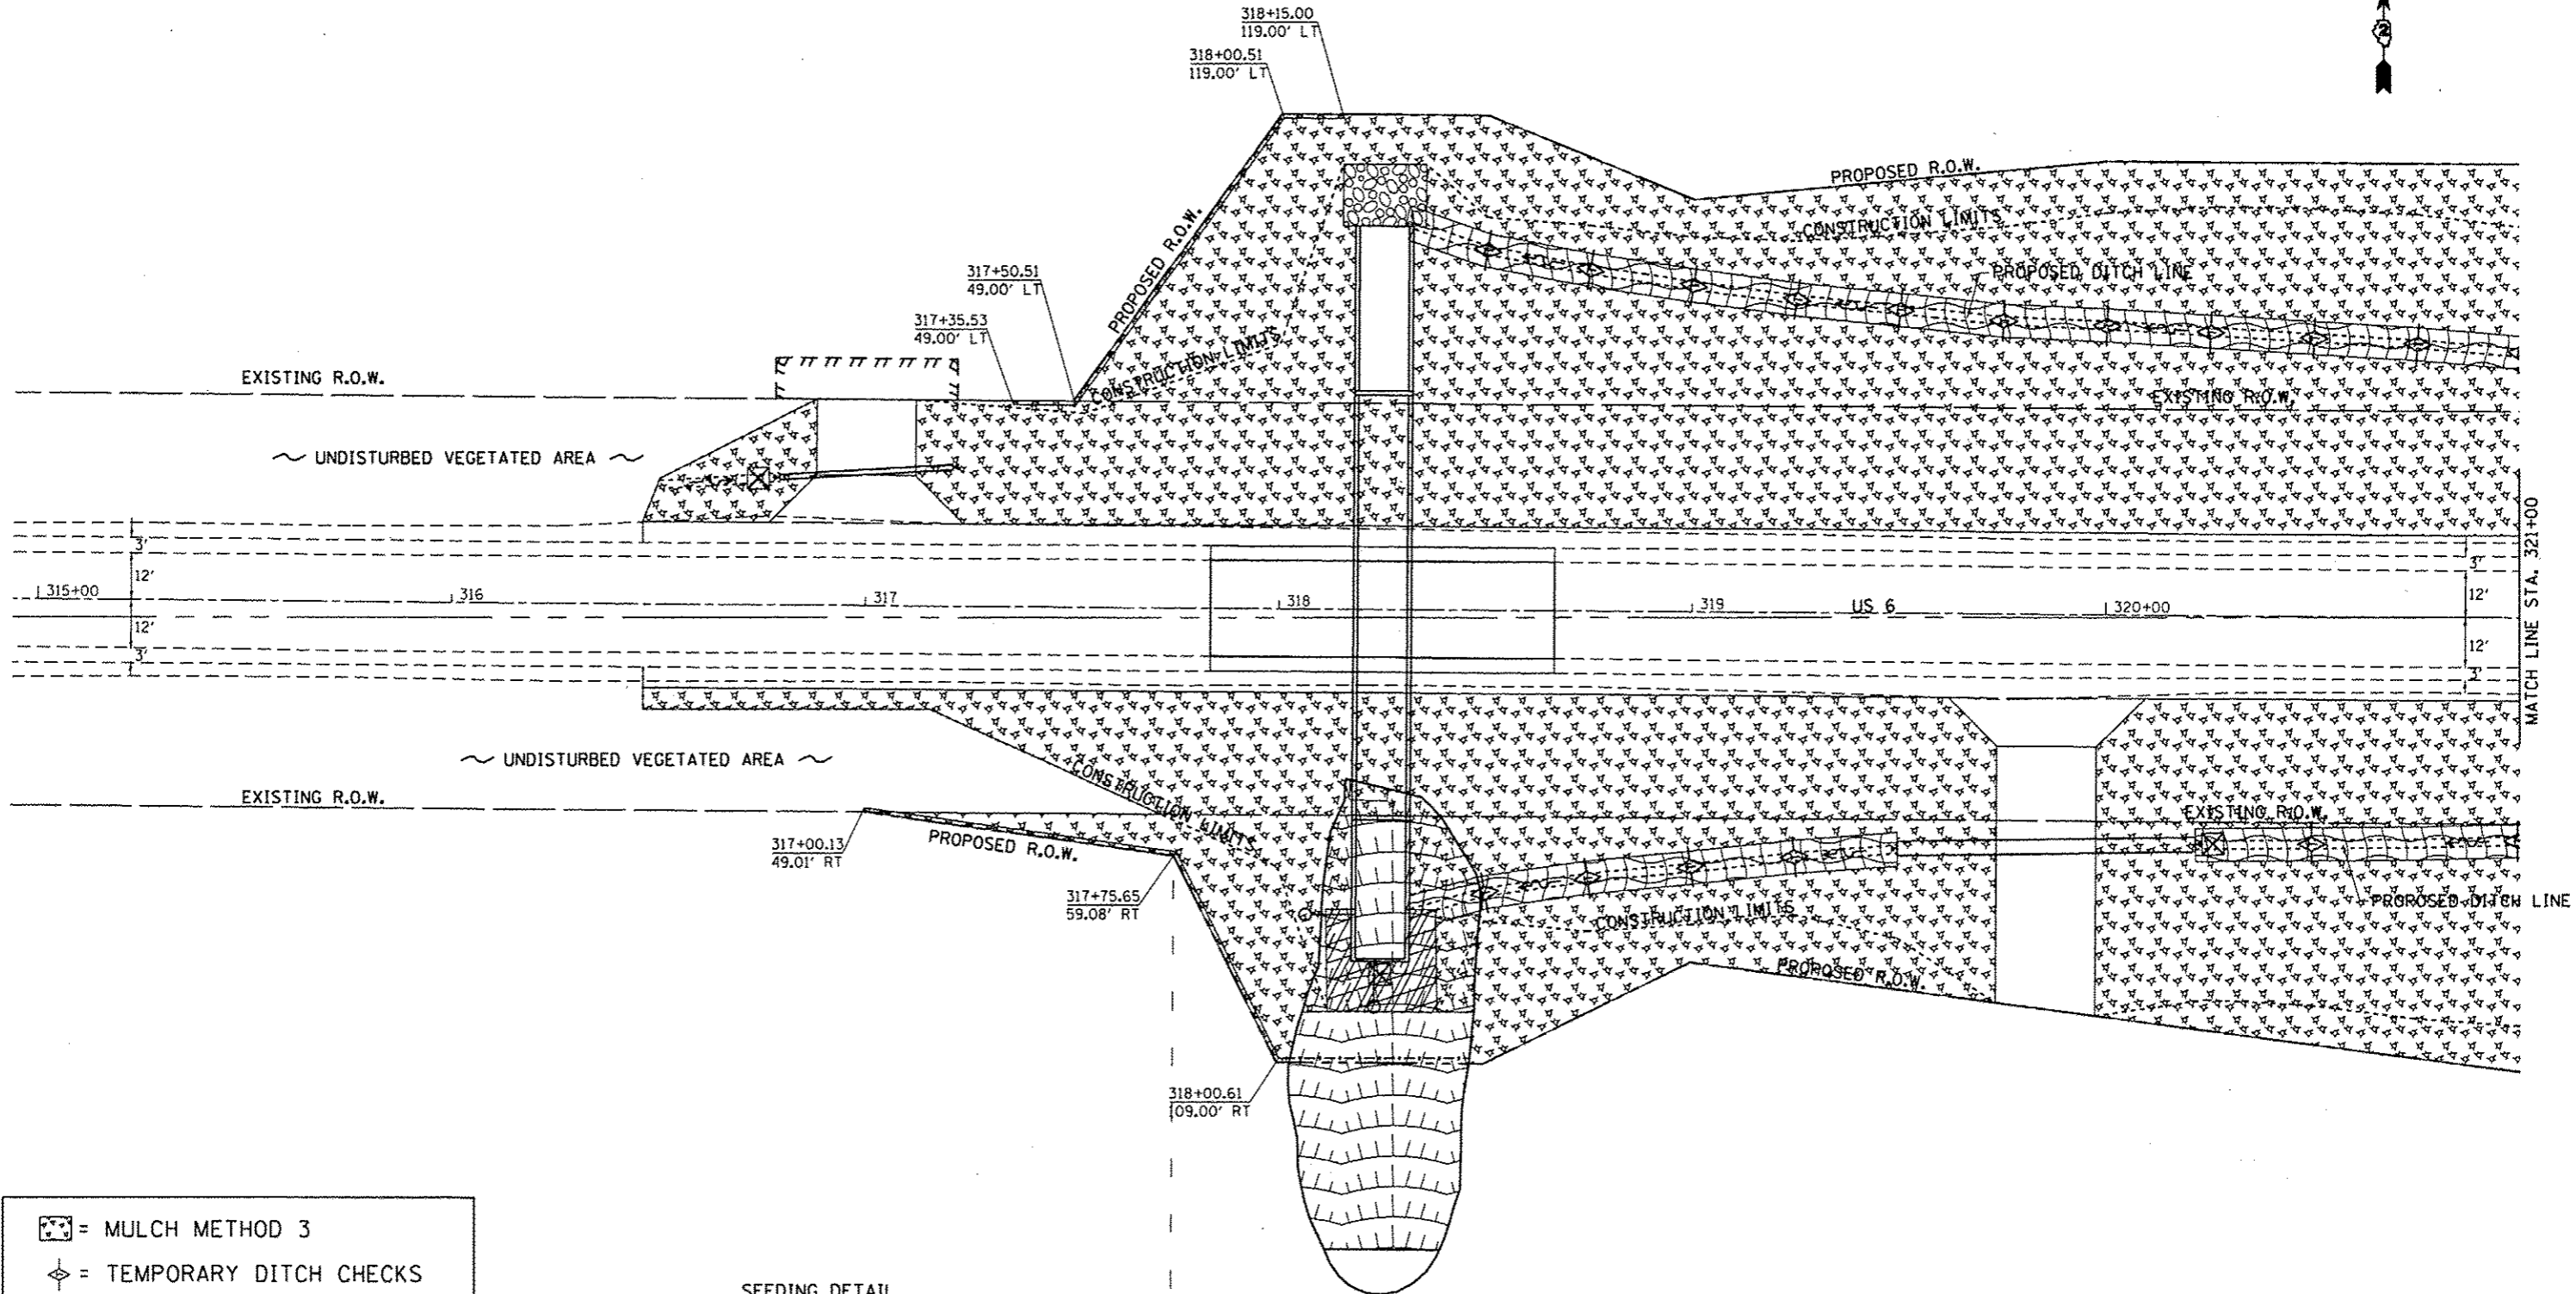

- = MULCH METHOD 3
- = TEMPORARY DITCH CHECKS
- = EROSION CONTROL BLANKET
- = PERIMETER EROSION BARRIER
- = INLET PIPE PROTECTION
- = RIP RAP
- = TURF REINFORCEMENT MAT

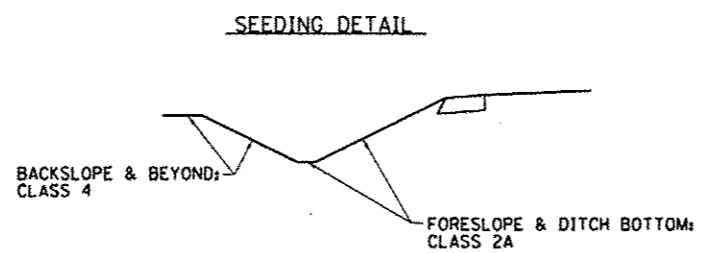

FILE NAME =	USER NAME = cushmanbw	DESIGNED -	REVISED -	<b>STATE OF ILLINOIS DEPARTMENT OF TRANSPORTATION</b>	<b>EROSION CONTROL DETAILS</b>	F.A.S. RTE.	SECTION	COUNTY	TOTAL SHEETS	SHEET NO.		
c:\pwork\spidot\cushmanbw\0169166\020009-shr-eros.dgn								226	3T & 3BR-1	HENRY	210	74
PLOT SCALE = 20.0000' / 1" =								CONTRACT NO. 64F25				
PLOT DATE = Fri Oct 19 13:55:03 2012								ILLINOIS FED. AID PROJECT				
DATE -						SCALE: SHEET OF SHEETS STA. TO STA.						