



# EROSION CONTROL DETAILS

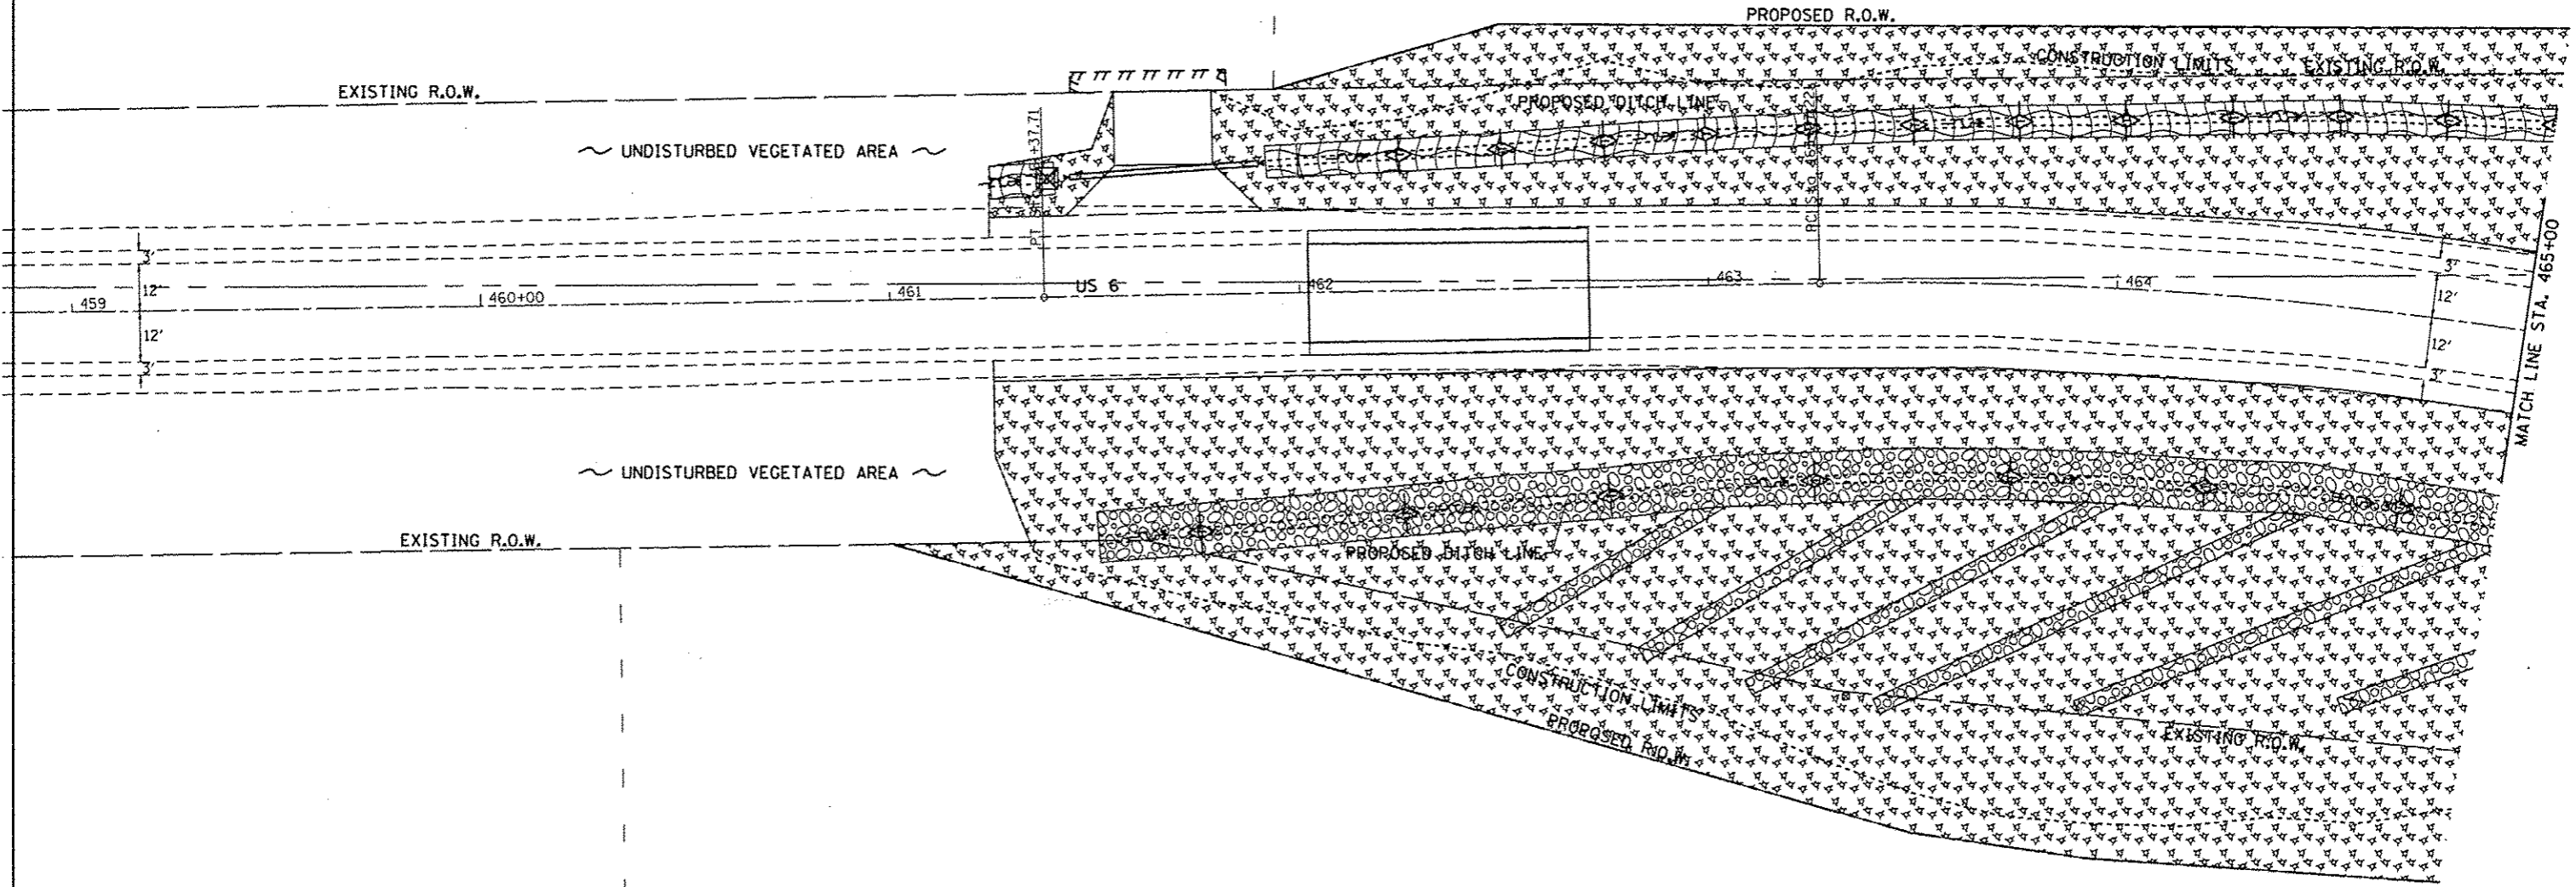

- = MULCH METHOD 3
- = TEMPORARY DITCH CHECKS
- = EROSION CONTROL BLANKET
- = PERIMETER EROSION BARRIER
- = INLET PIPE PROTECTION
- = RIP RAP
- = TURF REINFORCEMENT MAT

SEEDING DETAIL

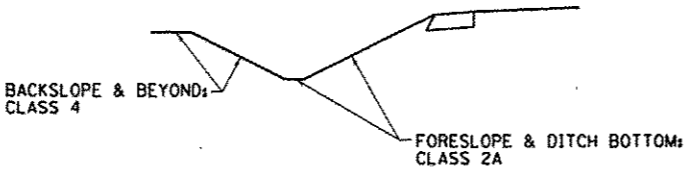

FILE NAME =	USER NAME = cushmanbu	DESIGNED -	REVISED -	<b>STATE OF ILLINOIS DEPARTMENT OF TRANSPORTATION</b>	<b>EROSION CONTROL DETAILS</b>	F.A.S. RTE. =	SECTION	COUNTY	TOTAL SHEETS	SHEET NO.
ci:\pwork\pwork\cushmanbu\d0167165\028889-ah1-eros.dgn	PLOT SCALE = 20,0000' / in.	DRAWN -	REVISED -			226	3T & 3BR-1	HENRY	210	82
Default	PLOT DATE = Fri Oct 19 13:58:05 2012	CHECKED -	REVISED -			CONTRACT NO. 64F25		ILLINOIS FED. AID PROJECT		