



# EROSION CONTROL DETAILS

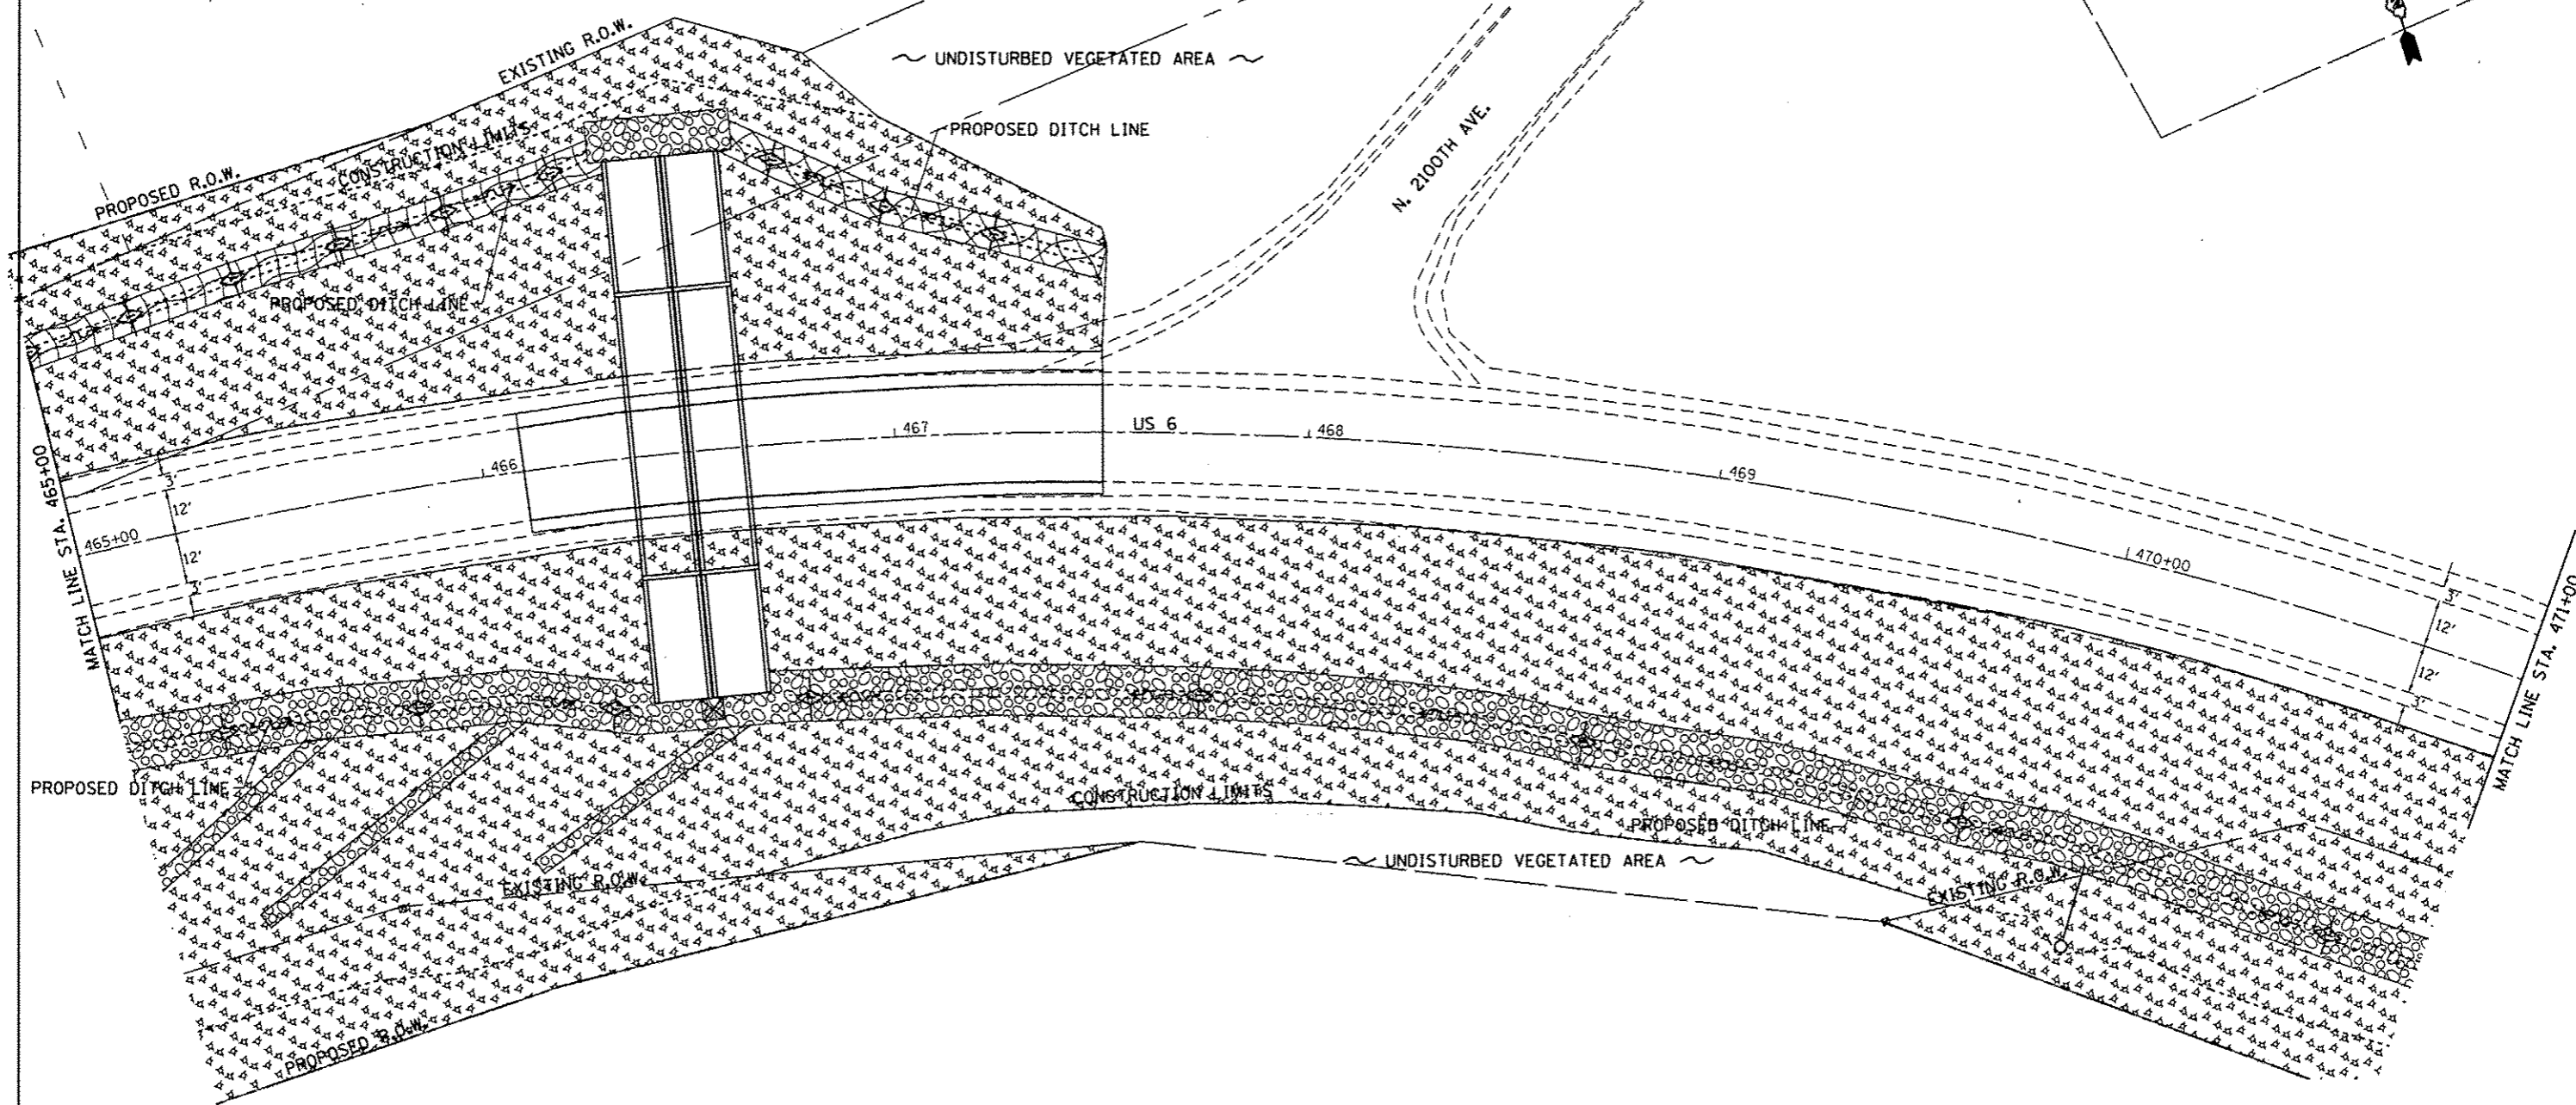

- = MULCH METHOD 3
- = TEMPORARY DITCH CHECKS
- = EROSION CONTROL BLANKET
- = PERIMETER EROSION BARRIER
- = INLET PIPE PROTECTION
- = RIP RAP
- = TURF REINFORCEMENT MAT

### SEEDING DETAIL

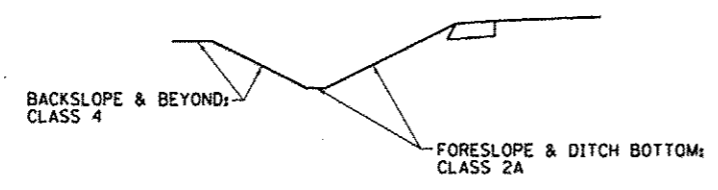

FILE NAME *	USER NAME = cushnabw	DESIGNED -	REVISED -	<b>STATE OF ILLINOIS DEPARTMENT OF TRANSPORTATION</b>	<b>EROSION CONTROL DETAILS</b>	F.A.S. RTE.	SECTION	COUNTY	TOTAL SHEETS	SHEET NO.	
Default	c:\pwork\pwork\cushnabw\0169166\0248889\sh\era.dgn	DRAWN -	REVISED -			226	3T & 3BR-1	HENRY	210	83	
	PLOT SCALE = 28.8000' / in.	CHECKED -	REVISED -			CONTRACT NO. 64F25					
	PLOT DATE = Fri Oct 19 13:58:27 2012	DATE -	REVISED -			ILLINOIS FED. AID PROJECT					
				SCALE:							
				SHEET OF SHEETS							
				STA. TO STA.							