



# EROSION CONTROL DETAILS

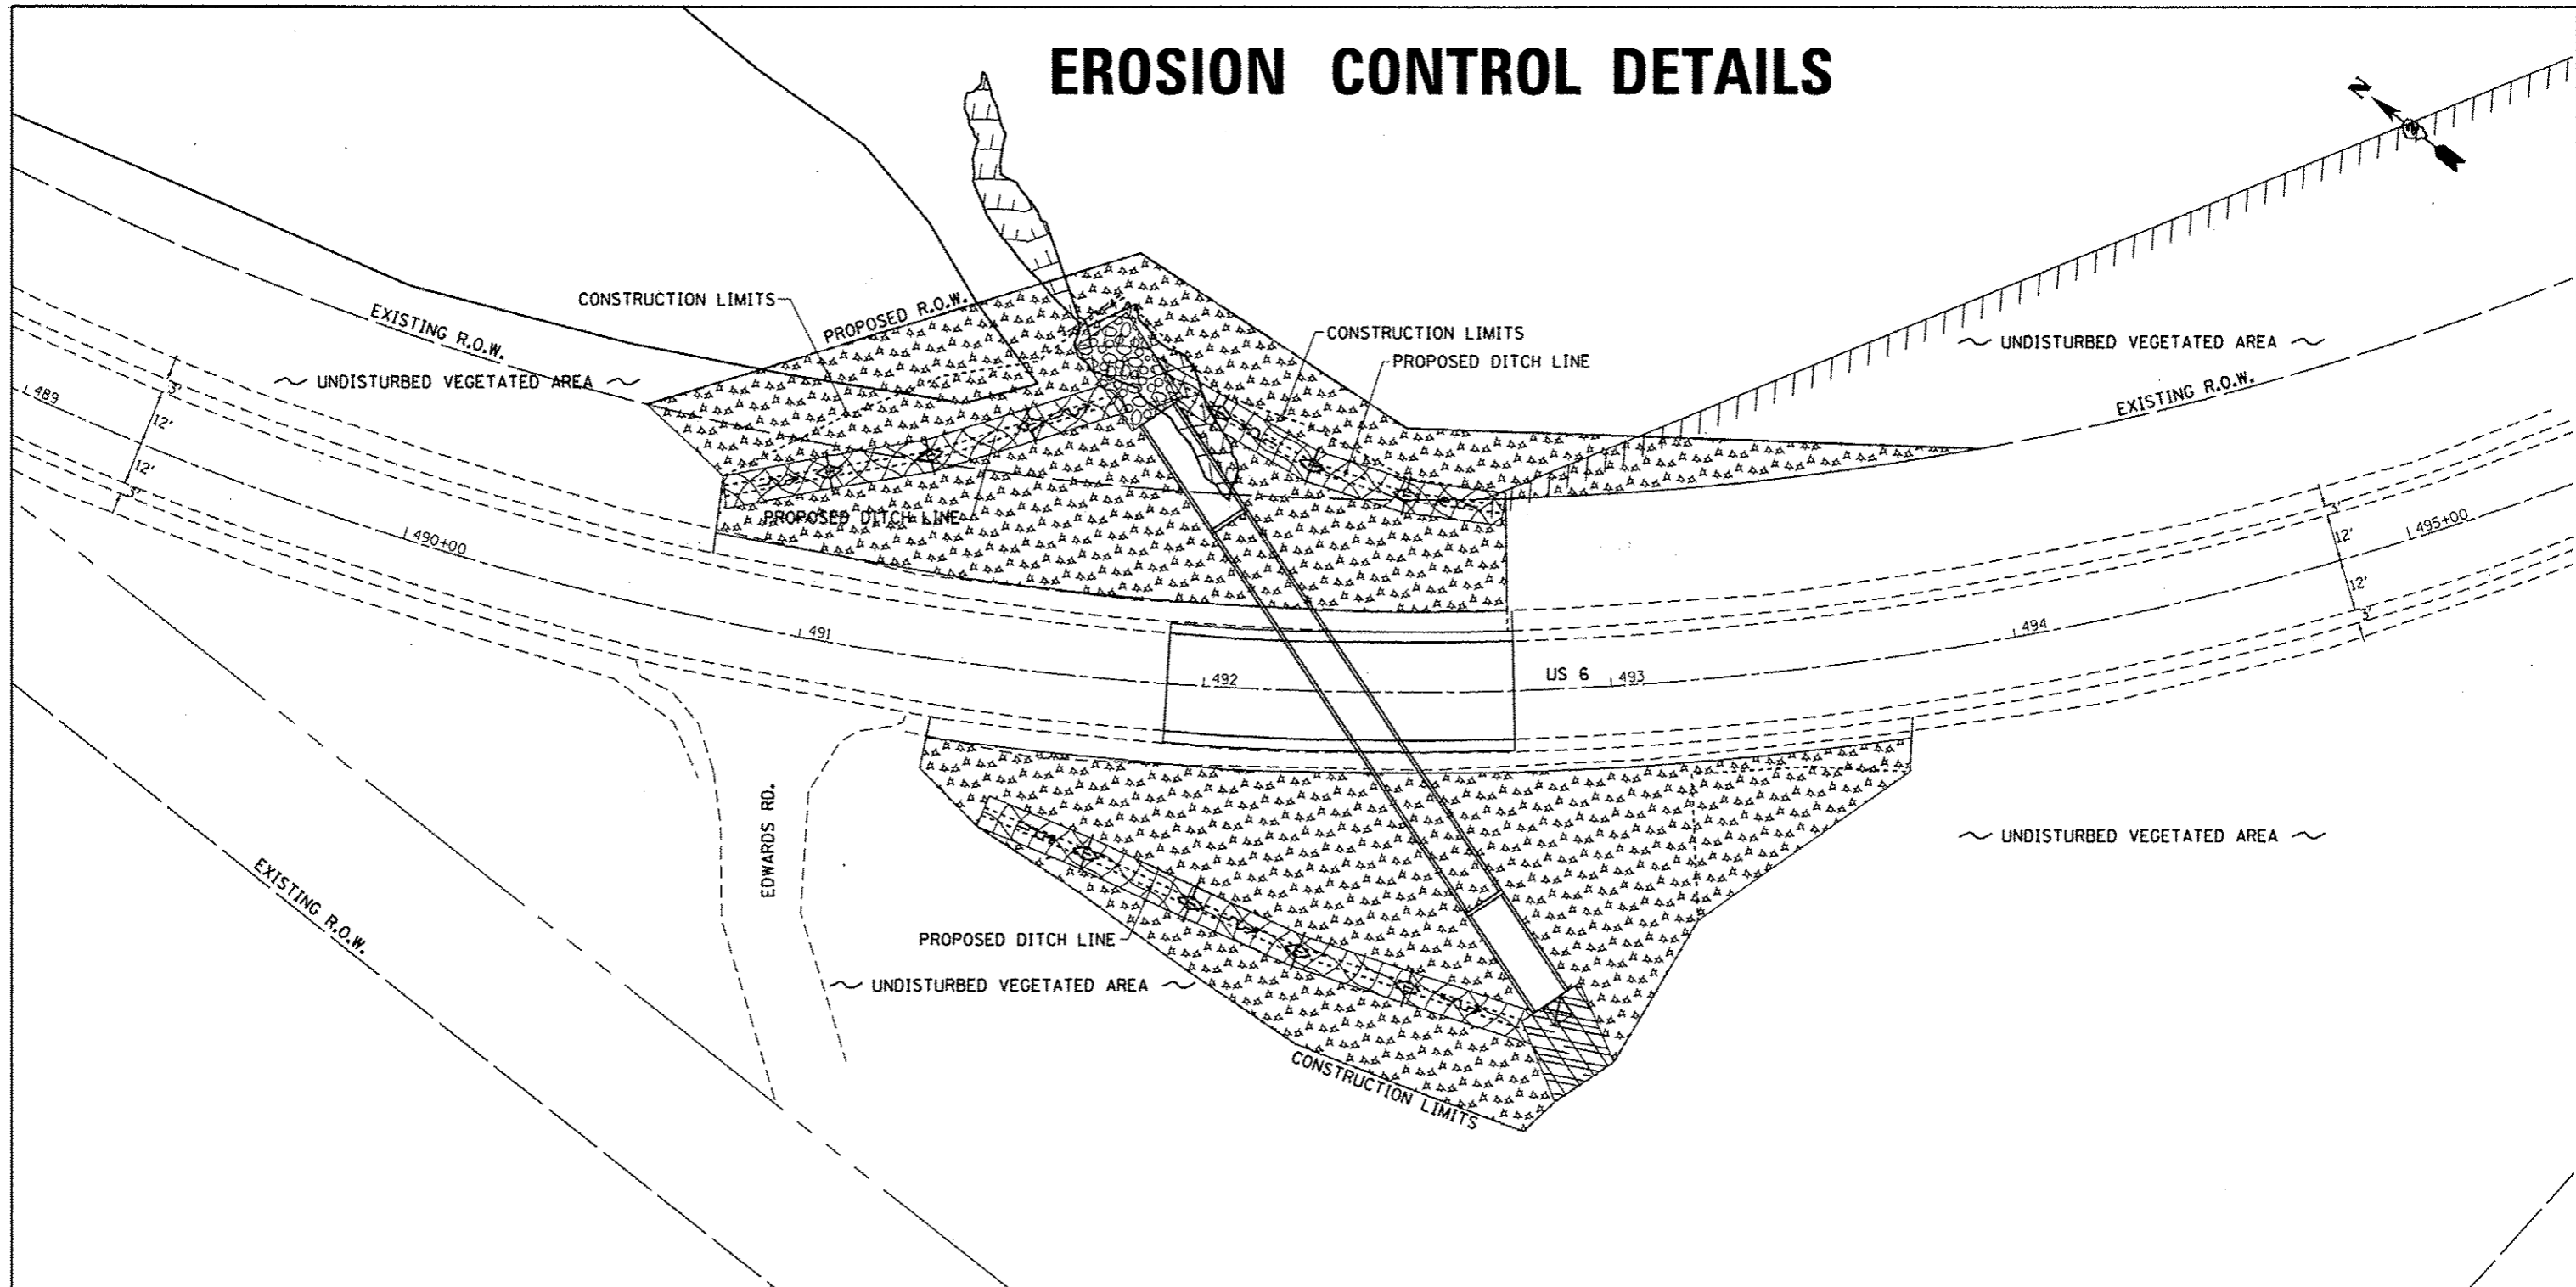

- = MULCH METHOD 3
- = TEMPORARY DITCH CHECKS
- = EROSION CONTROL BLANKET
- = PERIMETER EROSION BARRIER
- = INLET PIPE PROTECTION
- = RIP RAP
- = TURF REINFORCEMENT MAT

### SEEDING DETAIL

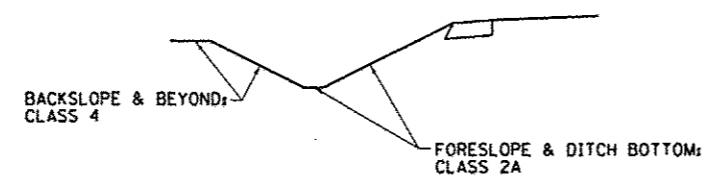

FILE NAME *	USER NAME = cushmanbw	DESIGNED -	REVISED -	<b>STATE OF ILLINOIS DEPARTMENT OF TRANSPORTATION</b>	<b>EROSION CONTROL DETAILS</b>	F.A.S. RTE. 226	SECTION 3T & 3BR-1	COUNTY HENRY	TOTAL SHEETS 210	SHEET NO. 86
Default	cr:\pv_work\pvidot\cushmanbw\d8169166\02\8889-shr-eros.dgn	DRAWN -	REVISED -							
	PLOT SCALE = 20.0000' / in.	CHECKED -	REVISED -							
	PLOT DATE = Fri Oct 19 13:59:38 2012	DATE -	REVISED -							
						SCALE:	SHEET	OF	SHEETS	STA. TO STA.
						(ILLINOIS) FED. AID PROJECT				