



**EROSION CONTROL LEGEND**

- LIMITS OF CONSTRUCTION
- TEMPORARY DITCH CHECK
- STONE DUMPED RIPRAP
- PERIMETER EROSION BARRIER  
SILT FILTER FENCE OR OTHER  
AS APPROVED BY THE ENGINEER
- INLET AND PIPE PROTECTION
- TEMPORARY FENCE
- EXISTING WETLAND - DO NOT DISTURB

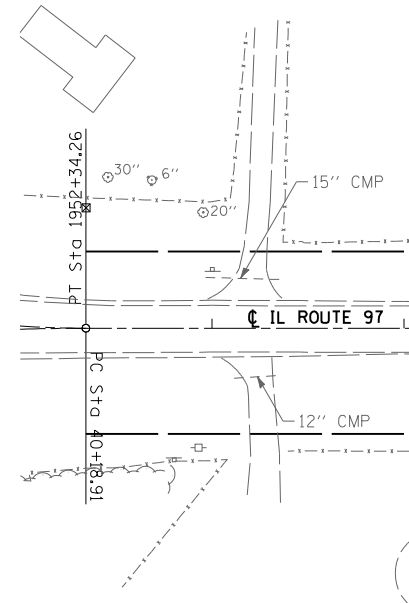

**NOTES**

- ① EROSION CONTROL BLANKET SHALL BE PLACED AT ALL AREAS WHERE PERMANENT SEEDING IS REQUIRED. BLANKET IS NOT SHOWN FOR CLARITY.

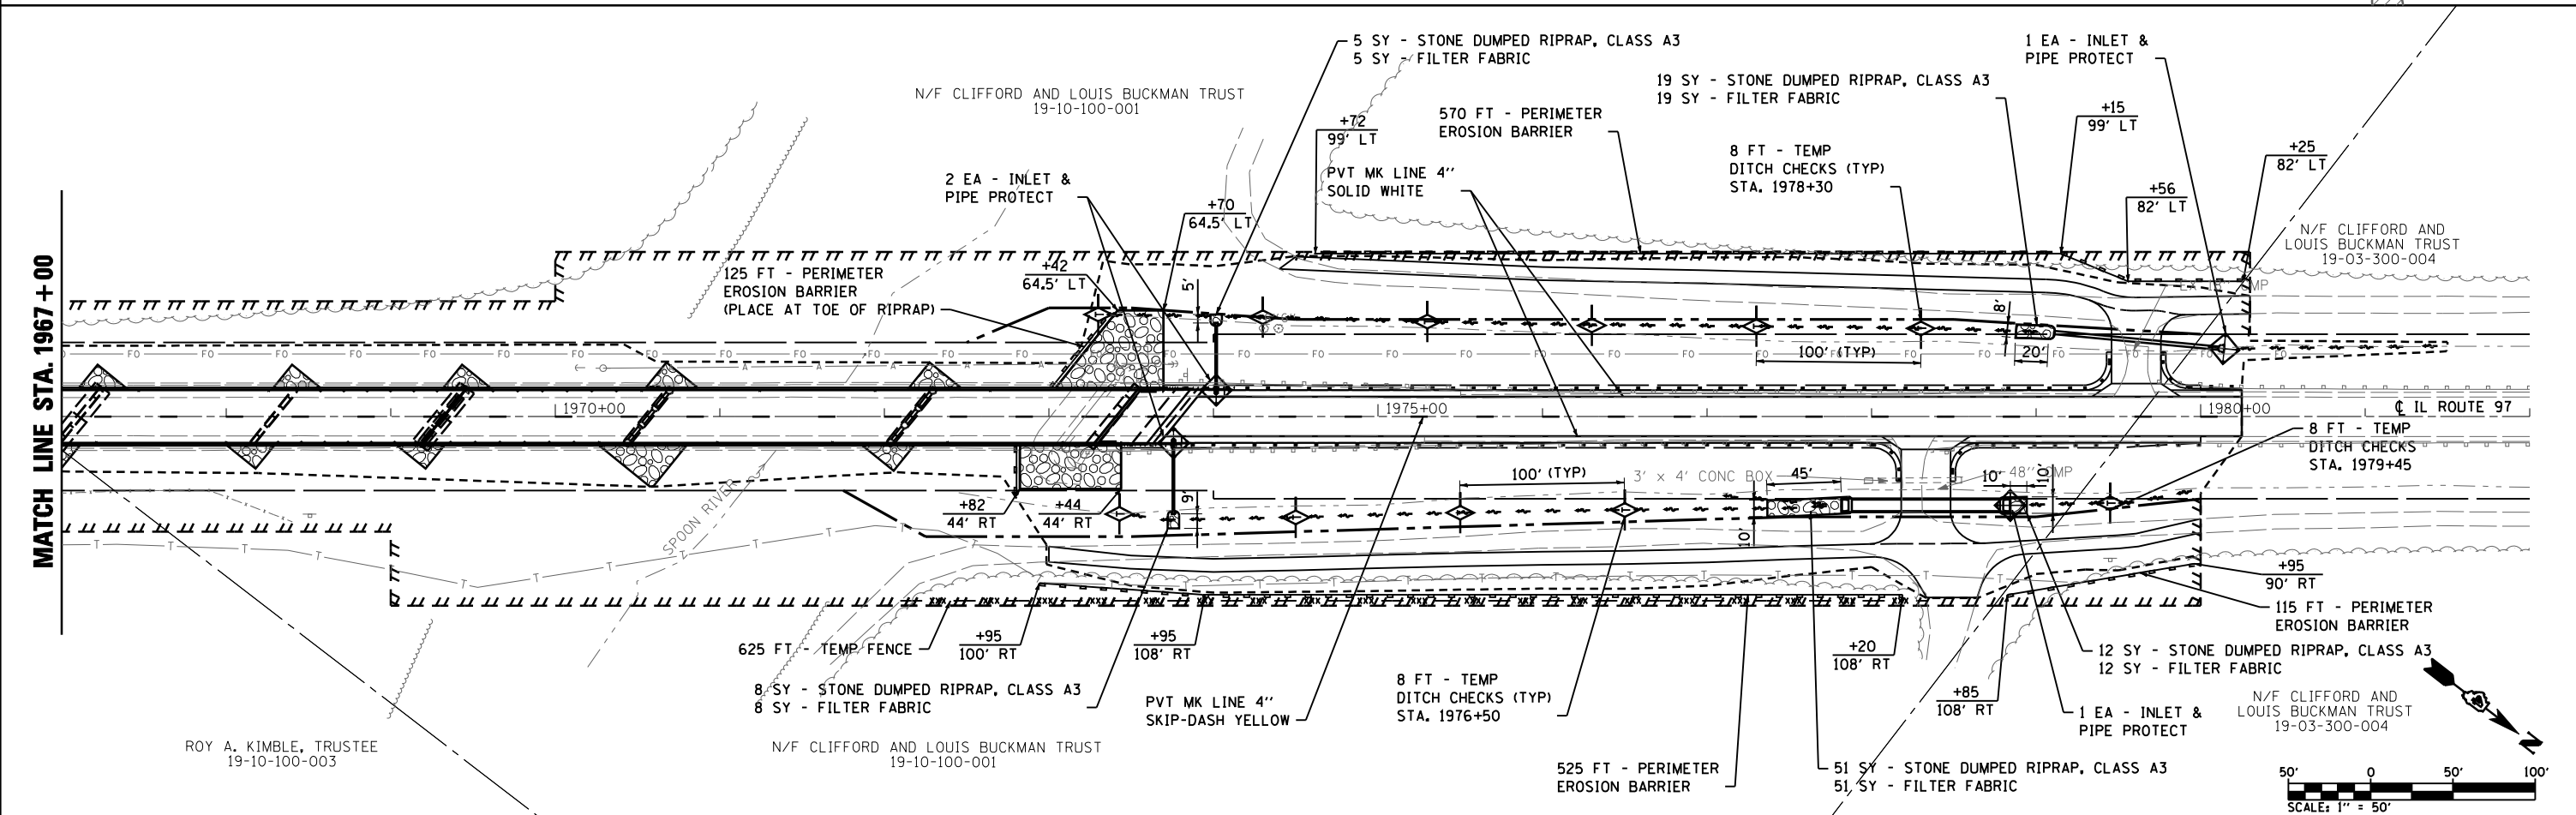

FILE NAME = D468759.sht:eros-pmk.dgn

USER NAME = default  
 PLOT TIME = 8:52:32 AM  
 PLOT SCALE = 100.0000' / IN.  
 PLOT DATE = 8/9/2013

DESIGNED - RGV  
 DRAWN - RGV  
 CHECKED - BPS  
 DATE -

REVISED -  
 REVISED -  
 REVISED -  
 REVISED -

**STATE OF ILLINOIS  
 DEPARTMENT OF TRANSPORTATION**

**EROSION CONTROL & PAVEMENT MARKING SHEET**

SCALE: 1"=50' SHEET 1 OF 1 SHEETS STA. 1953+00 TO STA. 1982+00

F.A.P. RTE.	SECTION	COUNTY	TOTAL SHEETS	SHEET NO.
626	(44-B-1) BR	KNOX	122	28
CONTRACT NO. 68759				
ILLINOIS FED. AID PROJECT				