

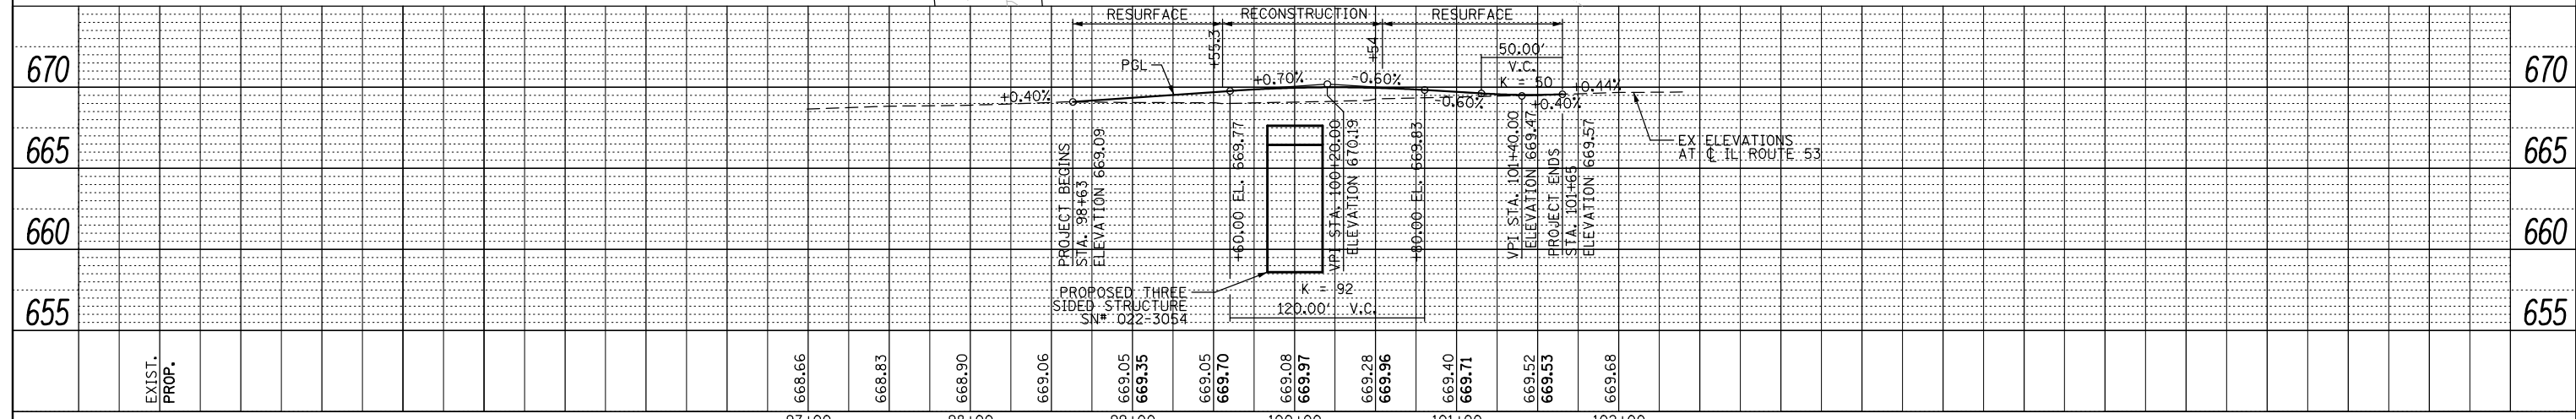


PLAN	SURVEYED	DATE
	PLOTTED	BY
	CHECKED	
	ALIGNED	
	FILED	
	NO. _____	
	NO. _____	
	NO. _____	

PROFILE	SURVEYED	DATE
	PLOTTED	BY
	CHECKED	
	GRADES	
	STRUCTURE	
	NOTATION	
	CHPKD	
	NO. _____	
	NO. _____	
	NO. _____	

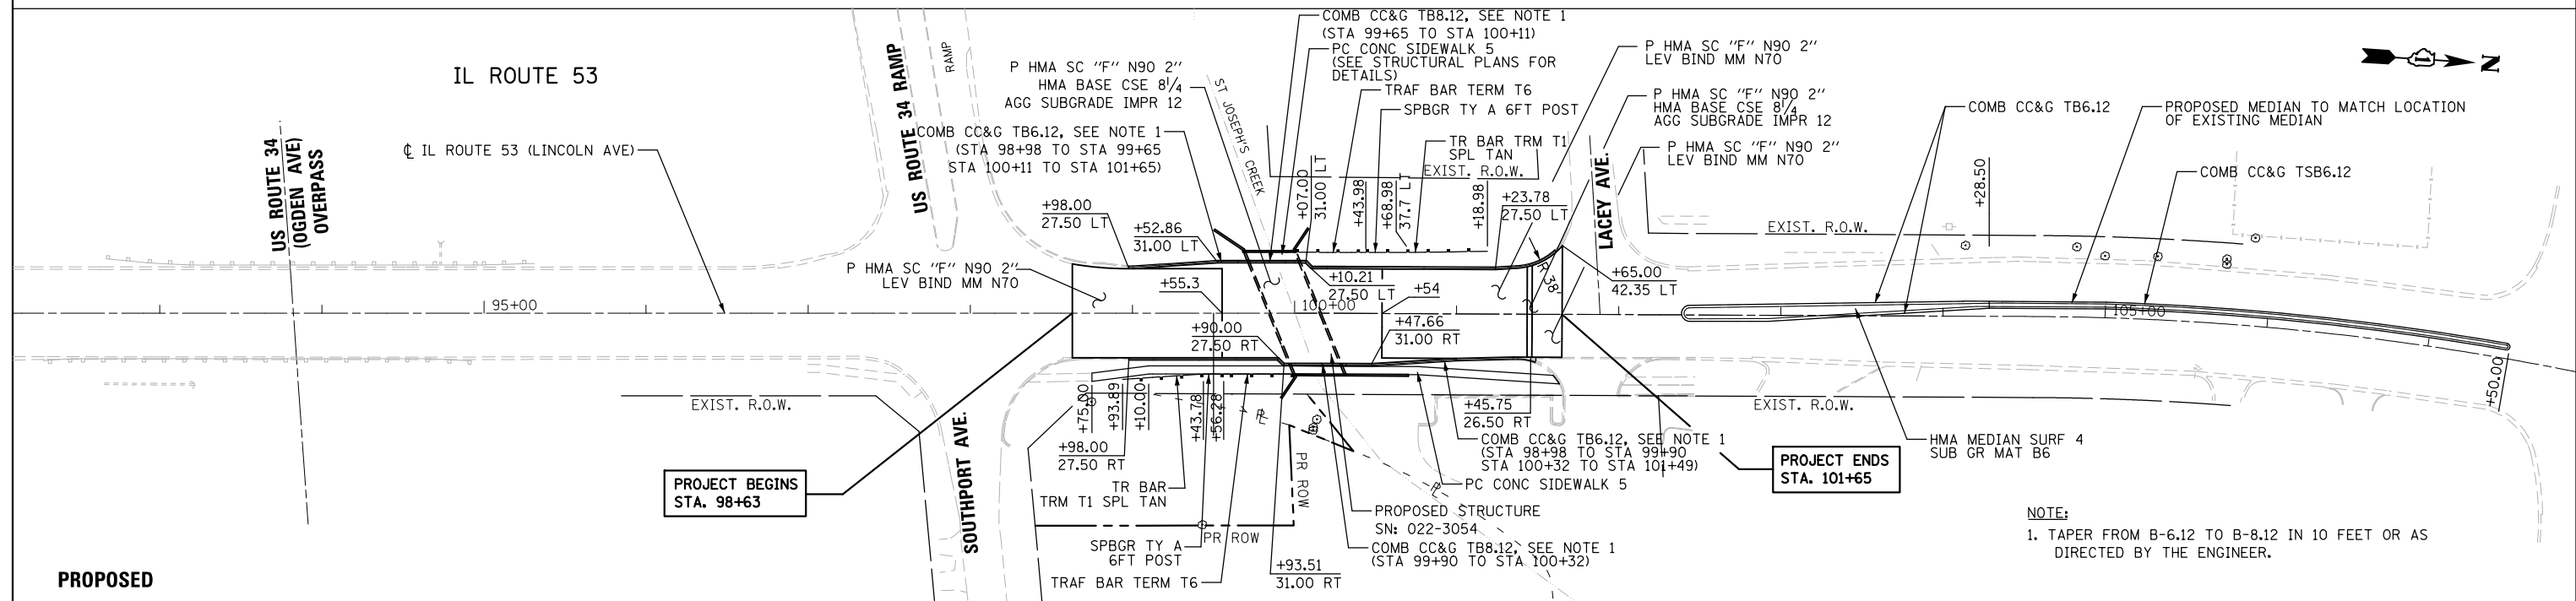

FILE NAME =	DESIGNED - RJD	REVISIED -	STATE OF ILLINOIS DEPARTMENT OF TRANSPORTATION	IL ROUTE 53 OVER ST JOSEPH'S CREEK EXISTING AND PROPOSED ROADWAY PLAN AND PROFILE	F.A.P. RTE.	SECTION	COUNTY	TOTAL SHEETS	SHEET NO.	
...\\D160M83-sht-plnprof.dgn	DRAWN - GEW	REVISIED -			870	534 R-B	DuPAGE	53	9	
	CHECKED - RJD	REVISIED -			CONTRACT NO. 60M83					
	DATE - 8/3/2012	REVISIED -			ILLINOIS FED. AID PROJECT					

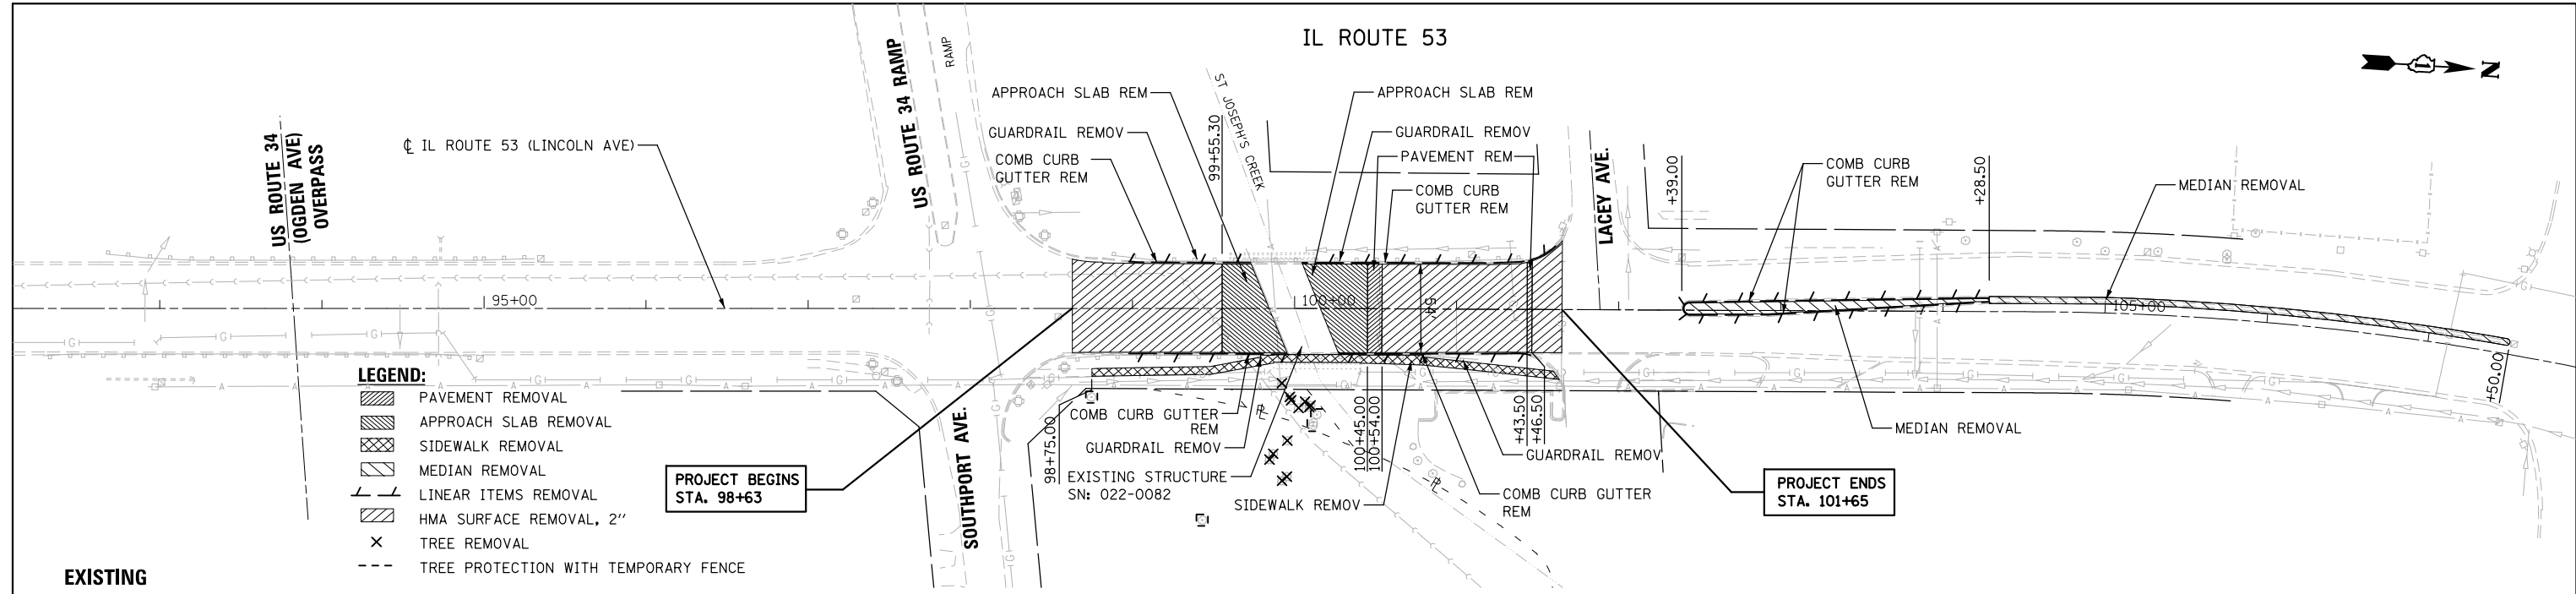

SCALE: 1"=50' SHEET NO. 1 OF 1 SHEETS STA. 98+63 TO STA. 101+65