


DATE	
BY	
PLAN	
NO. BOOK	
NO.	
DATE	
BY	
PROFILE	
NO.	
DATE	
BY	

DATE	
BY	
PROFILE	
NO.	
DATE	
BY	

COMPANY NAME: HRGreen
 PROJECT CONTACT: S. PERNA
 CLIENT: STATE OF ILLINOIS
 DATE PLOTTED: 7/27/2012 2:16:40 PM
 FILE NAME: 86100196.14-prp-02.dgn
 PLOT NUMBER: 2
 PER TABLE:


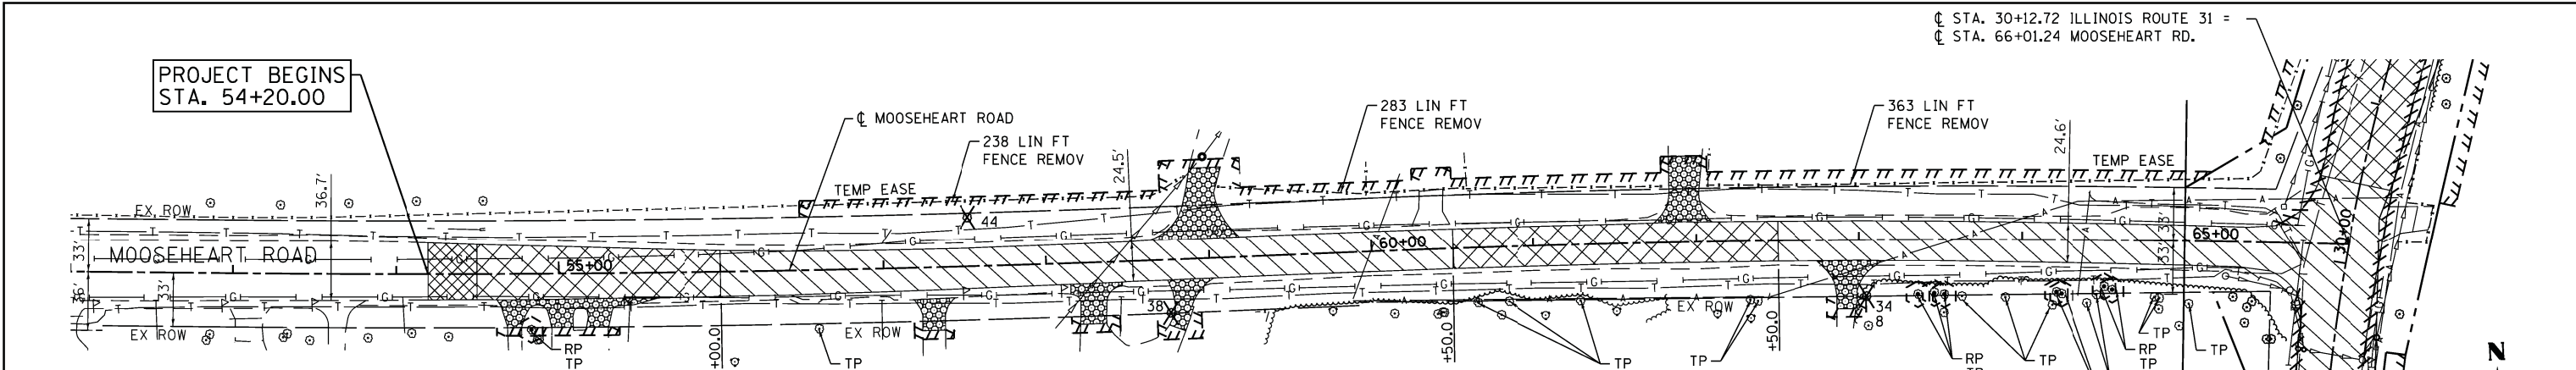


LEGEND:

	HOT-MIX ASPHALT SURFACE REMOVAL - 2"		COMBINATION CURB & GUTTER REMOVAL		TREE TRUNK PROTECTION
	HOT-MIX ASPHALT SURFACE REMOVAL - BUTT JOINT		TREE REMOVAL (WITH SIZE)	RP	TREE ROOT PRUNING
	DRIVEWAY PAVEMENT REMOVAL		HOT-MIX ASPHALT SURFACE REMOVAL - VARIABLE DEPTH (0.5"-2")	TP	TREE PRUNING

NOTES:

- SEE DRAINAGE AND UTILITY PLANS FOR RELATED REMOVALS
- REFER TO PLAT OF HIGHWAYS FOR RIGHT OF WAY INFORMATION

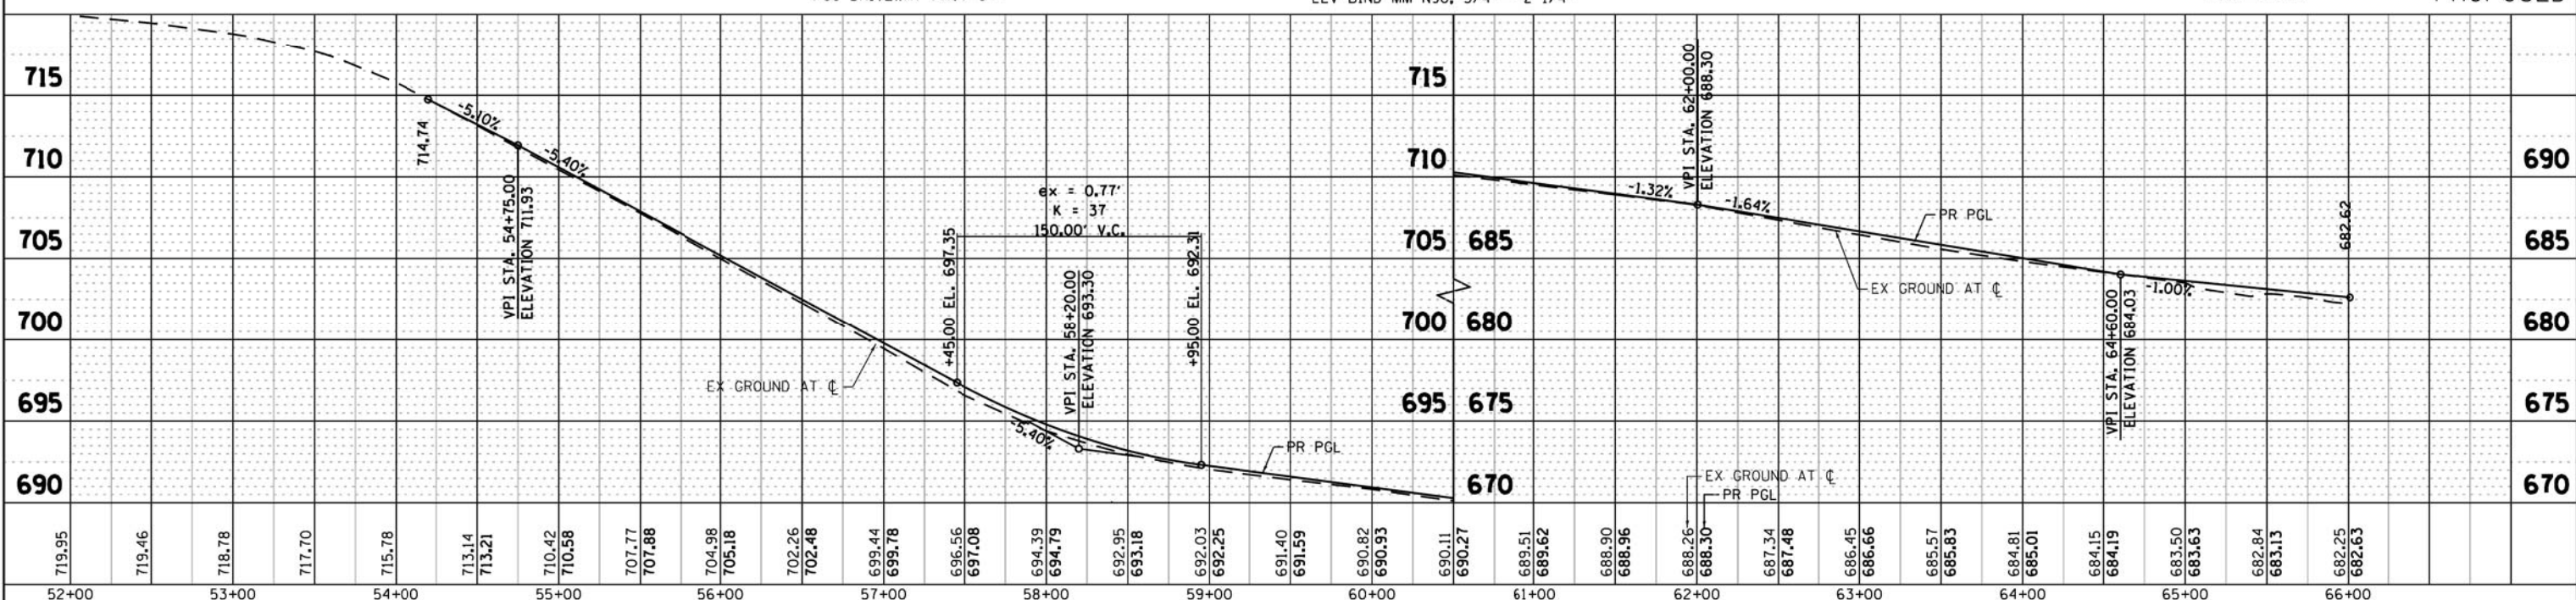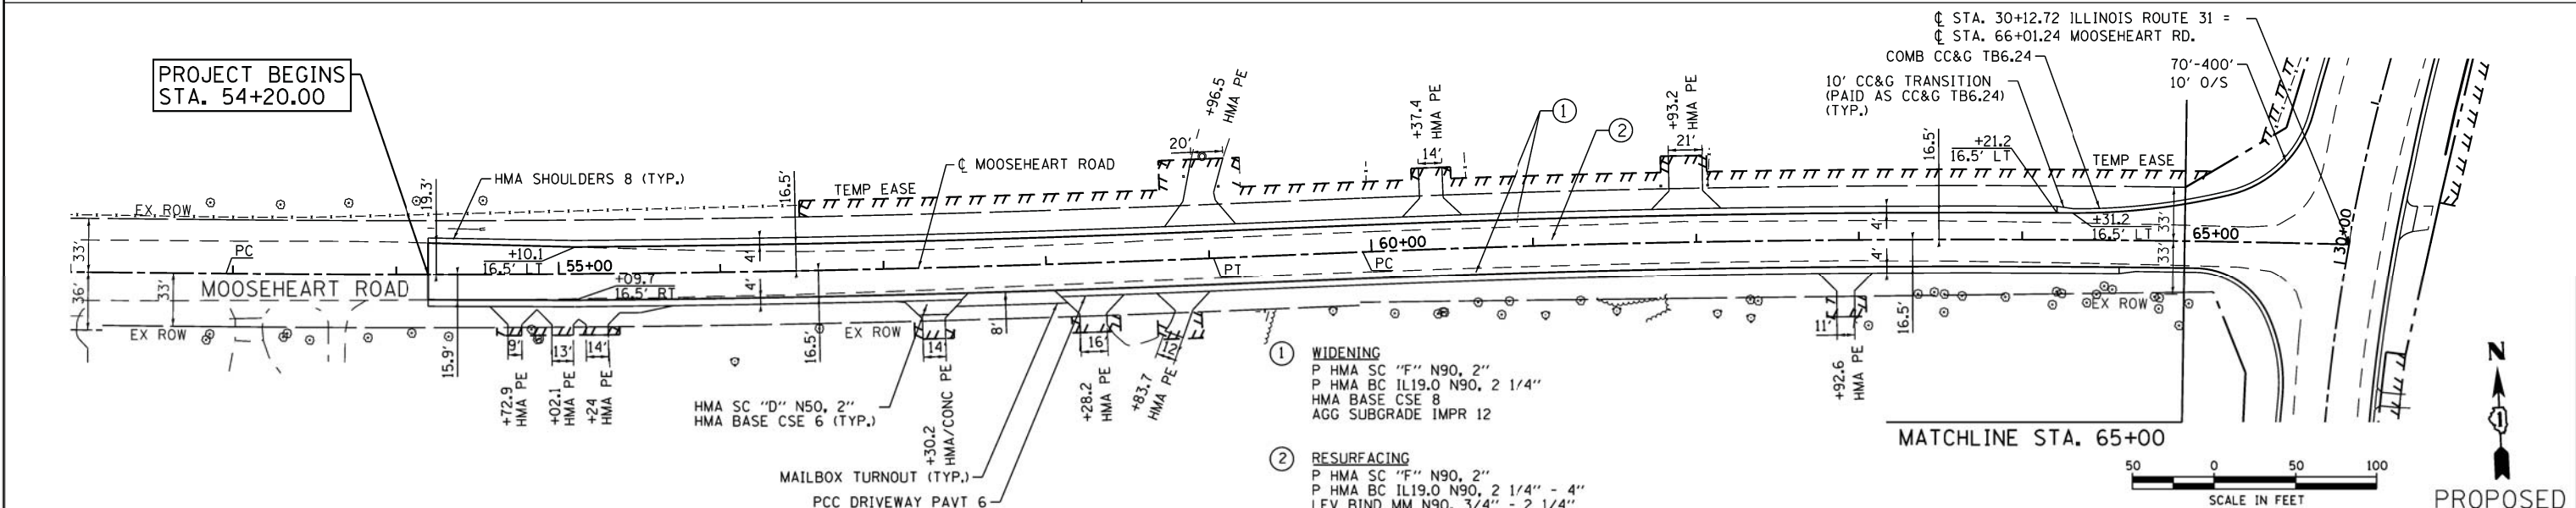

USER NAME = spernal FILE NAME = 86100196.14-prp-02.dgn PLOT SCALE = 1"=50' PLOT DATE = 7/27/2012	DESIGNED - C. HARTKE DRAWN - S. PERNA CHECKED - T. HAMILTON DATE - 7/20/2012	REVISED - REVISED - S. LIPKIE 7/2012 REVISED - C. HARTKE 8/3/2012 REVISED -	STATE OF ILLINOIS DEPARTMENT OF TRANSPORTATION	ROADWAY PLAN AND PROFILE MOOSEHEART ROAD	SCALE: 1"=50' SHEET NO. 2 OF 2 SHEETS STA. 54+20.00 TO STA. 65+00.00	F.A. RTE. 3887 SECTION AR-N-2 COUNTY KANE TOTAL SHEETS 85 SHEET NO. 21 CONTRACT NO. 60P65 FED. ROAD DIST. NO. ILLINOIS FED. AID PROJECT
---	---	--	---	---	--	---