
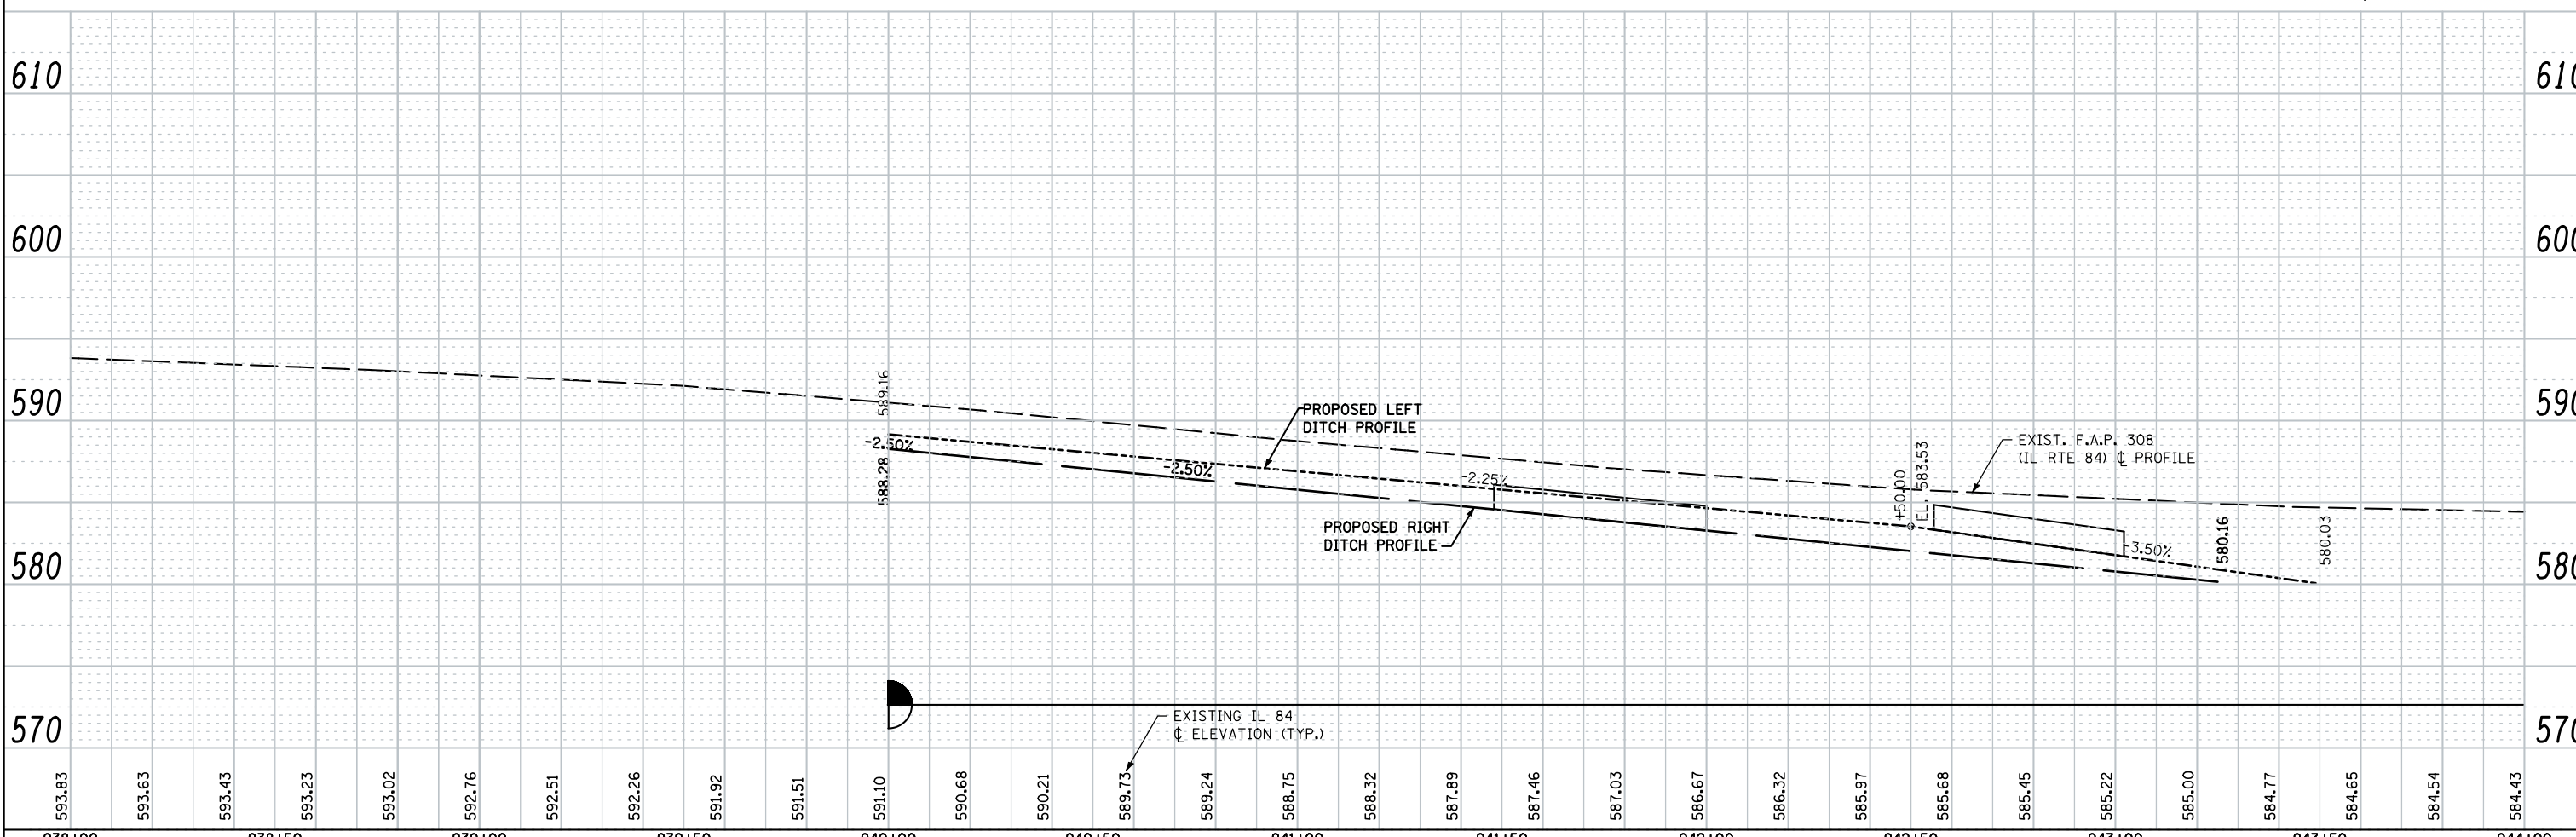


PLAN	SURVEYED	DATE
	PLOTTED	BY
	CHECKED	
	AT	
	FILE NAME	
	NO.	

PROFILE	SURVEYED	DATE
	PLOTTED	BY
	CHECKED	
	AT	
	FILE NAME	
	NO.	

FILE NAME = s:\proj\63308-6399\6346\626\micro\cadd\sheet\0264925-ahc-P&R1.dgn

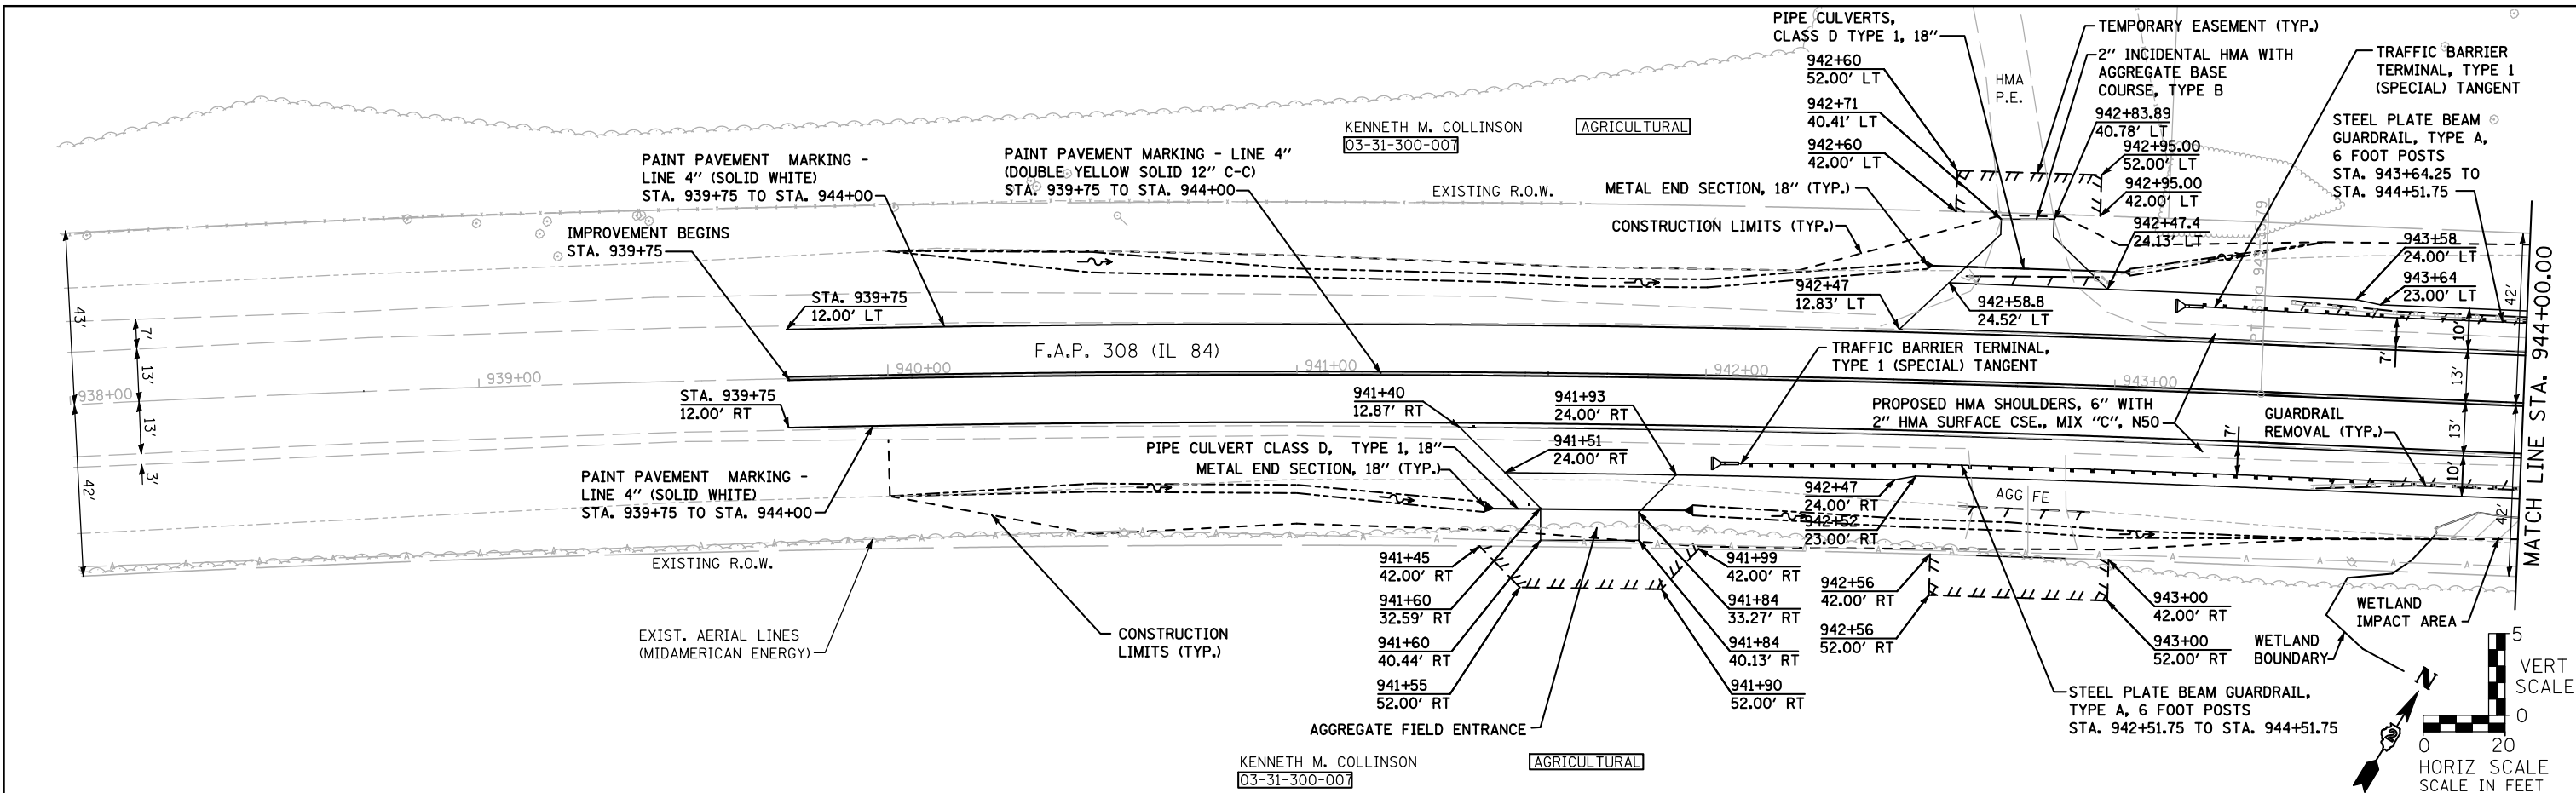

938+00	938+50	939+00	939+50	940+00	940+50	941+00	941+50	942+00	942+50	943+00	943+50	944+00																						
593.83	593.63	593.43	593.23	593.02	592.76	592.51	592.26	591.92	591.51	591.10	589.16	588.28	588.28	589.16	590.68	590.21	589.73	589.24	588.75	588.32	587.89	587.46	587.03	586.67	586.32	585.97	585.68	585.45	585.22	585.00	584.77	584.65	584.54	584.43

1170 SOUTH HOUBOLT ROAD
JOLIET, ILLINOIS 60431
(815) 744-4200

USER NAME = briant
DESIGNED -
CHECKED -
PLOT SCALE = 40.0000' / IN.
PLOT DATE = 8/15/2012

DESIGNED -
CHECKED -
DRAWN -
CHECKED -

REVISED -
REVISED -
REVISED -
REVISED -

**STATE OF ILLINOIS
DEPARTMENT OF TRANSPORTATION**

PLAN AND PROFILE
SCALE: AS SHOWN SHEET NO. OF SHEETS STA. TO STA.

F.A.P. RTE.	SECTION	COUNTY	TOTAL SHEETS	SHEET NO.
308	110T	ROCK ISLAND	51	17
CONTRACT NO. 64925				
FED. ROAD DIST. NO. 2 ILLINOIS FED. AID PROJECT				