

 


IMPROVEMENT BEGINS
STATION 409+50

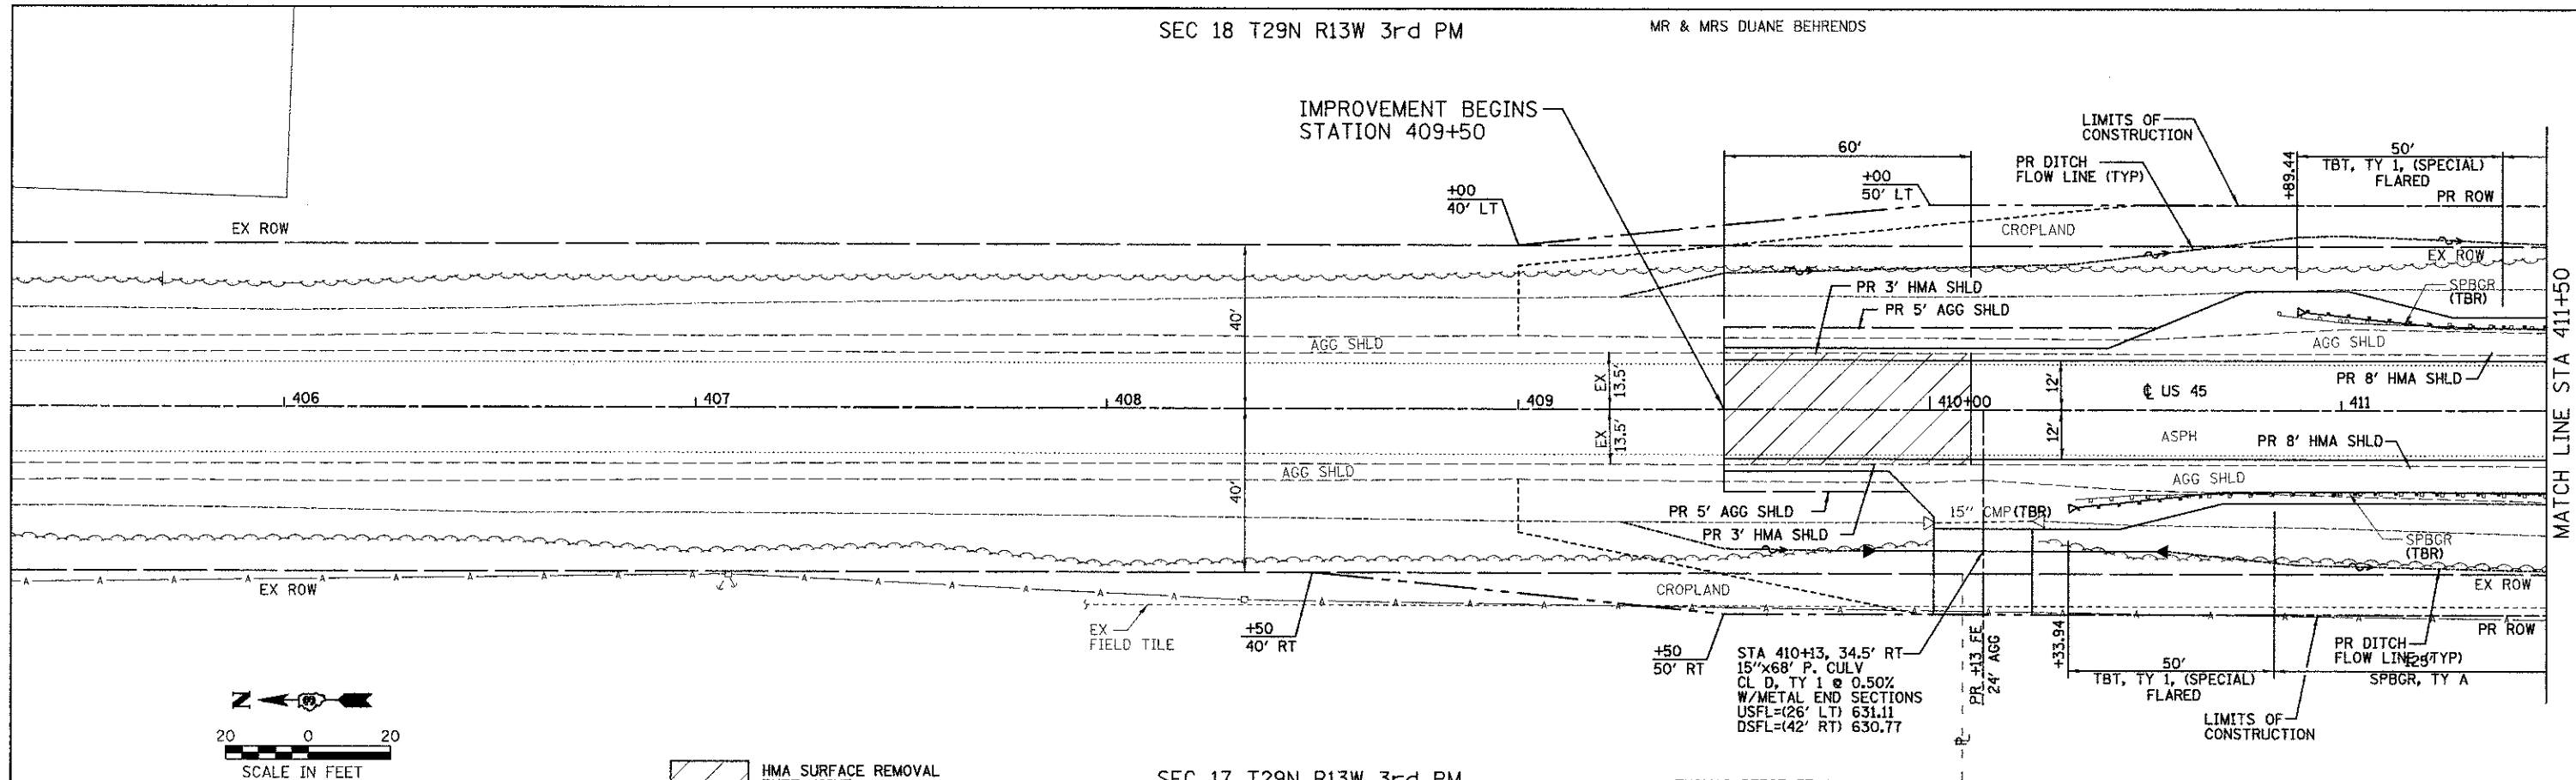

HMA SURFACE REMOVAL BUTT JOINT

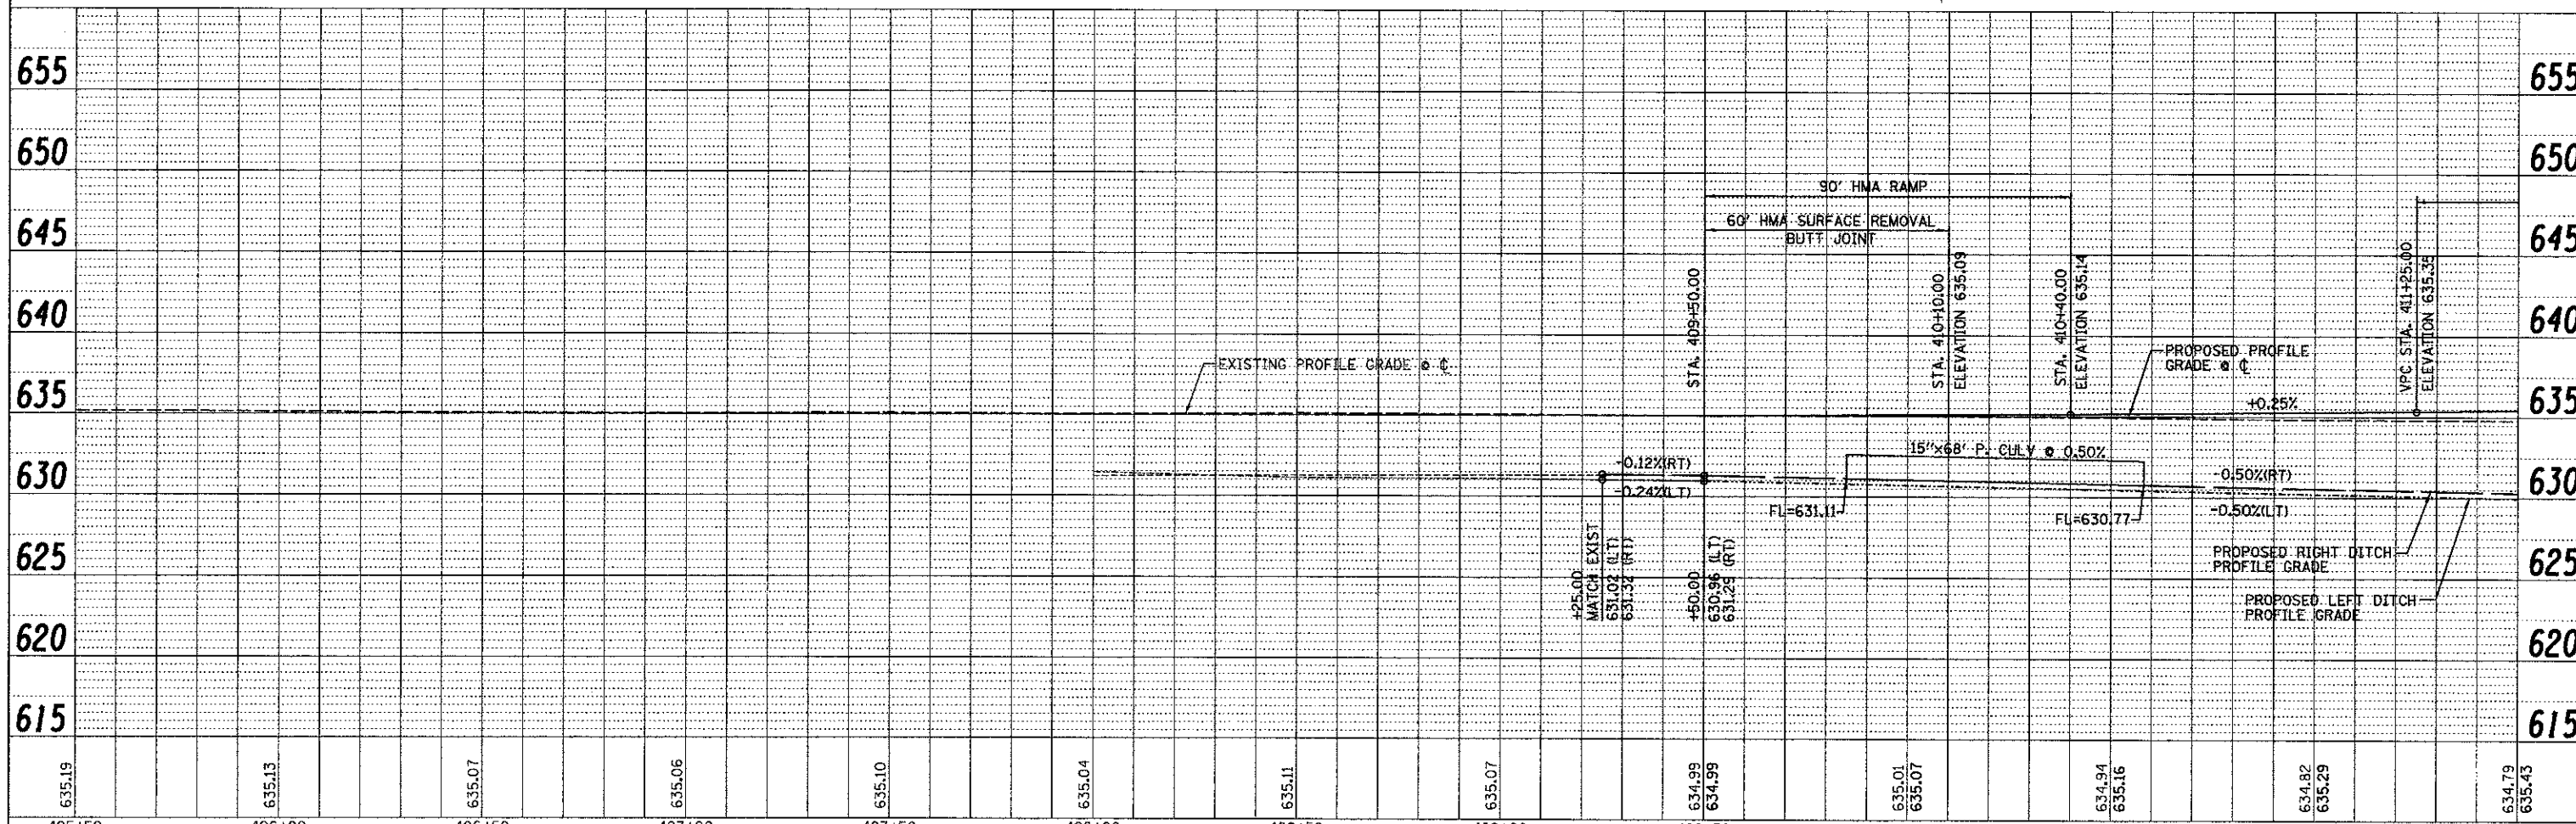

405+50	406+00	406+50	407+00	407+50	408+00	408+50	409+00	409+50	410+00	410+50	411+00	411+50
635.19	635.13	635.07	635.06	635.10	635.04	635.11	635.07	634.99 634.99	635.01 635.07	634.94 635.16	634.82 635.29	634.79 635.43

PLAN	SURVEYED	BY	DATE
	PLOTTED		
	CHECKED		
	NOTED		
	PAID FILE NAME		

PROFILE	SURVEYED	BY	DATE
	PLOTTED		
	CHECKED		
	NOTED		
	STRUCTURE NOTATIONS CHRD		

STATE OF ILLINOIS
DEPARTMENT OF TRANSPORTATION

PLAN AND PROFILE

F.A.P. RTE.	SECTION	COUNTY	TOTAL SHEETS	SHEET NO.
840	138 BR-3	IRROQUOIS	28	9
CONTRACT NO. 66971			FED. ROAD DIST. NO. 3 [ILLINOIS] FED. AID PROJECT	