
 


BORN PAINT

MATCHLINE STA. 1714 + 00.00

MATCHLINE STA. 1716 + 70.23

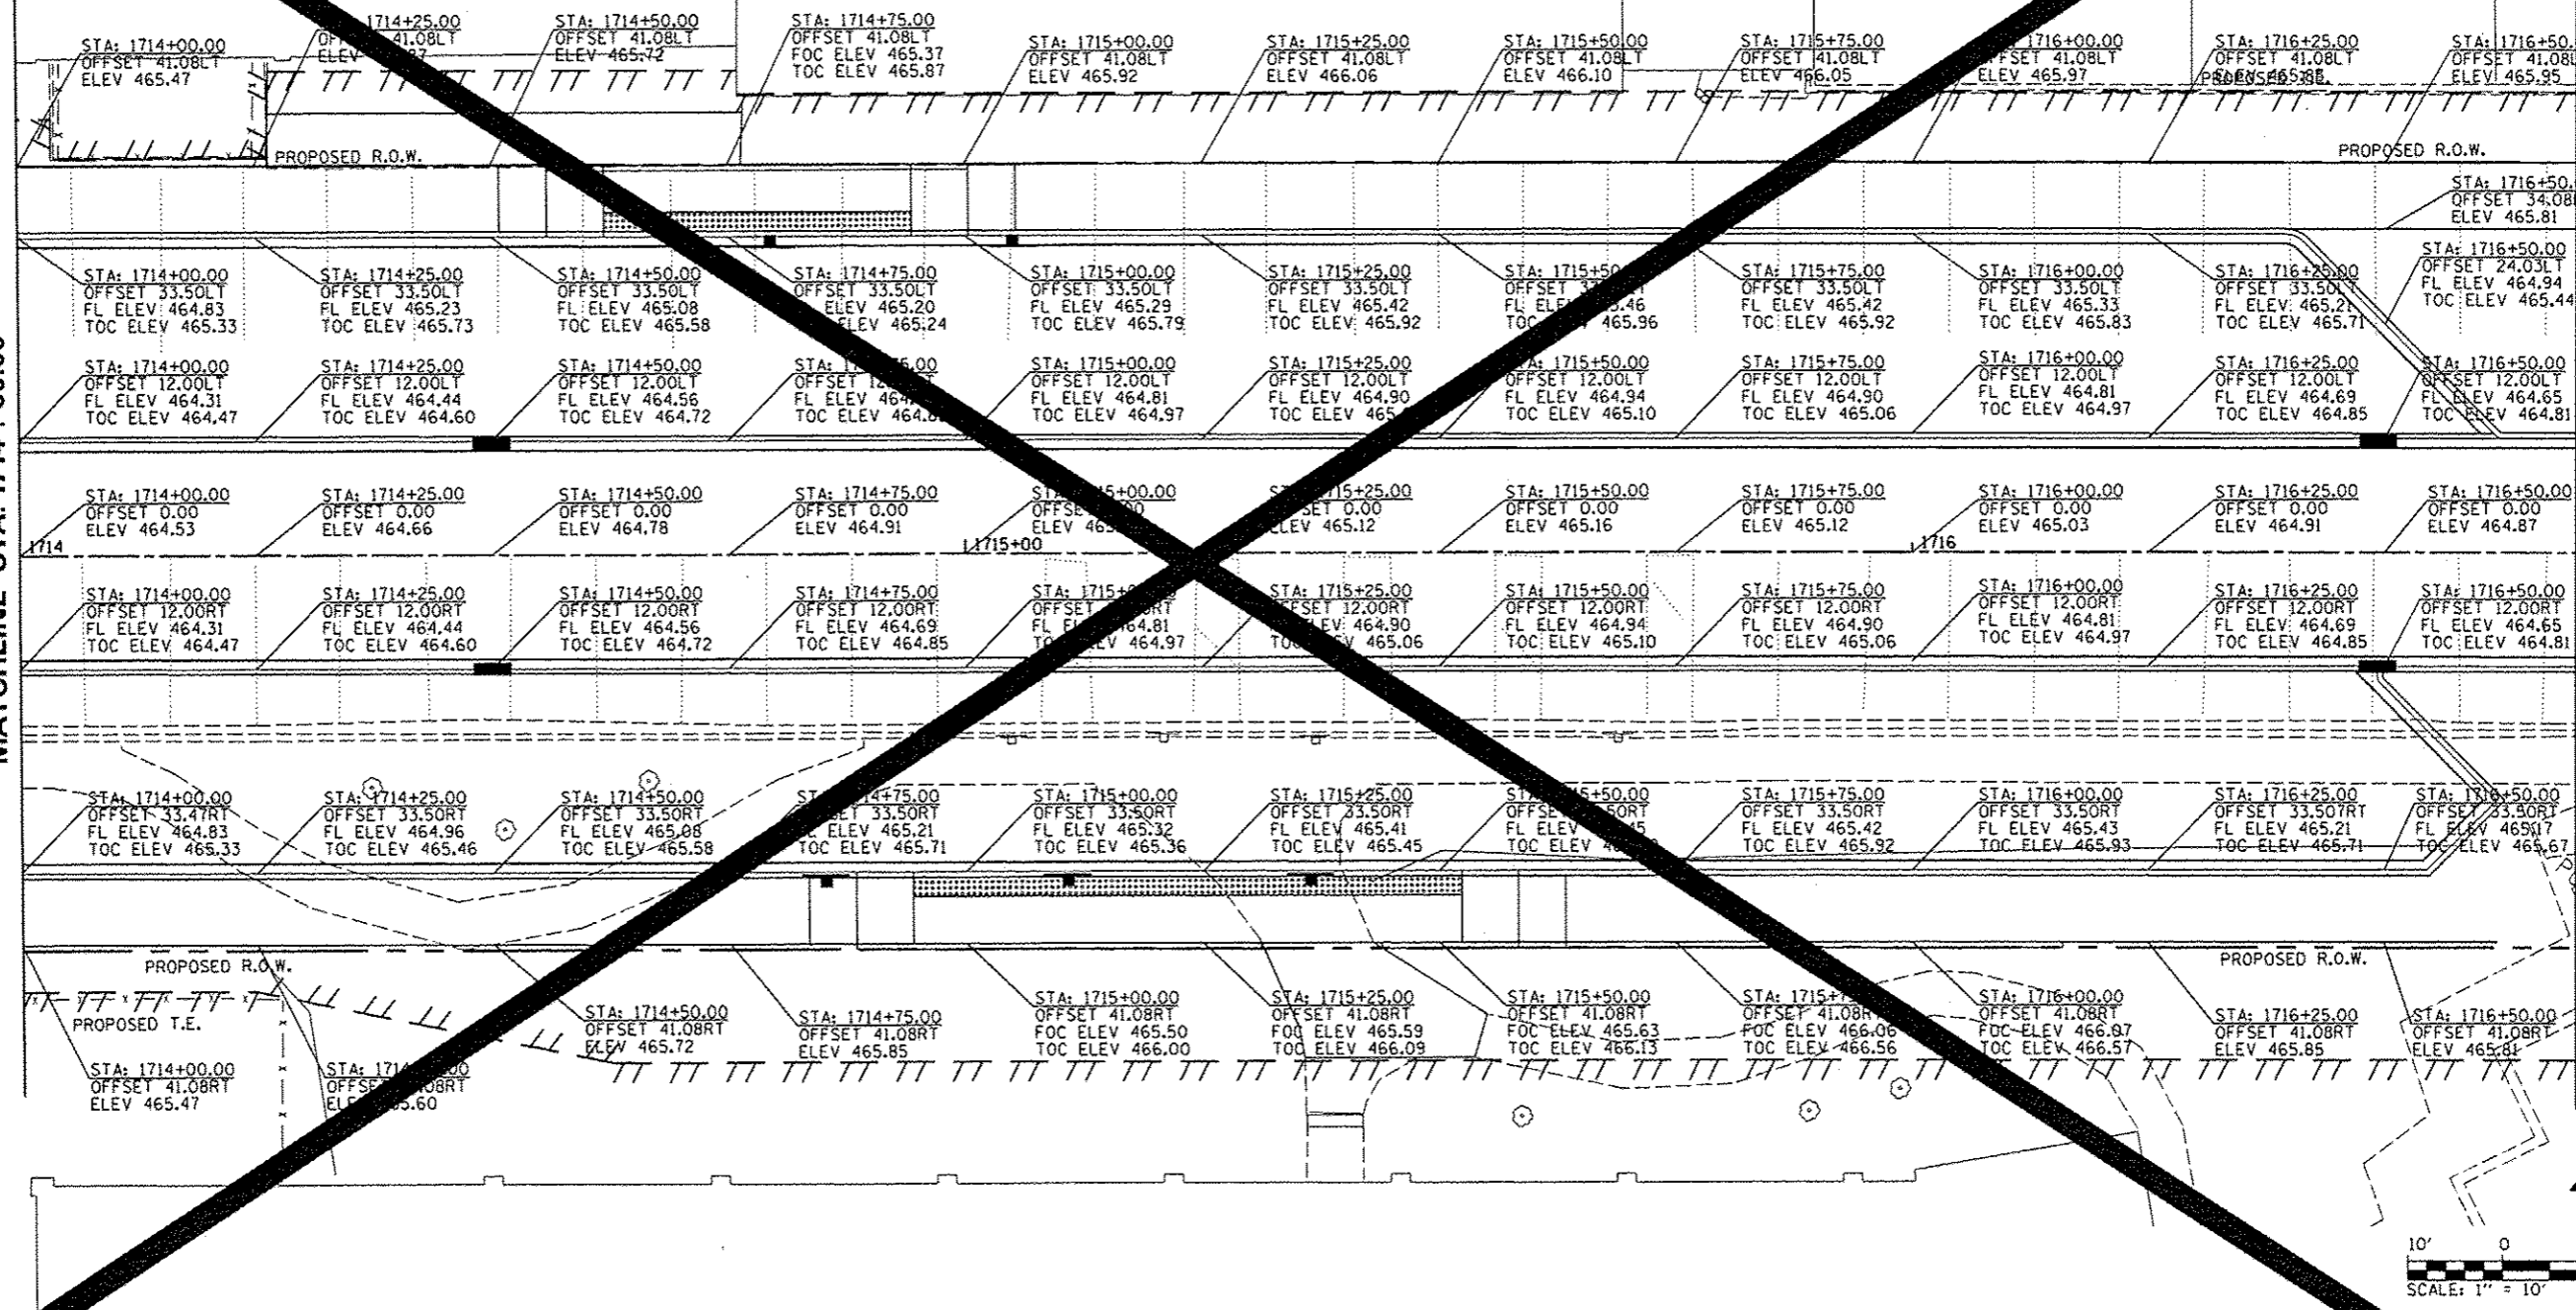

NOTE: SEE SIDEWALK RAMP DETAILS FOR ADDITIONAL SPOT GRADES



USER NAME = kovan@1511	DESIGNED - MCH	REVISD -	STATE OF ILLINOIS DEPARTMENT OF TRANSPORTATION	COMMERCIAL STREET GRADING PLANS	F.A.U. R.T.E.	SECTION	TOTAL SHEETS	SHEET NO.
DRAWN - MCH	REVISD -	SCALE: 1"=10'		SHEET NO. OF SHEETS	12-00356-01-PV	619	135	
CHECKED - JES	REVISD -	STA. 1714+00 TO STA. 1716+70.23		ILLINOIS FED. AID PROJECT	626			
DATE - 7/18/12	REVISD -							