




PLAN	DATE
NO. _____	BY _____
REVISED _____	CHECKED _____
BY _____	DATE _____

PROFILE	DATE
NO. _____	BY _____
REVISED _____	CHECKED _____
BY _____	DATE _____

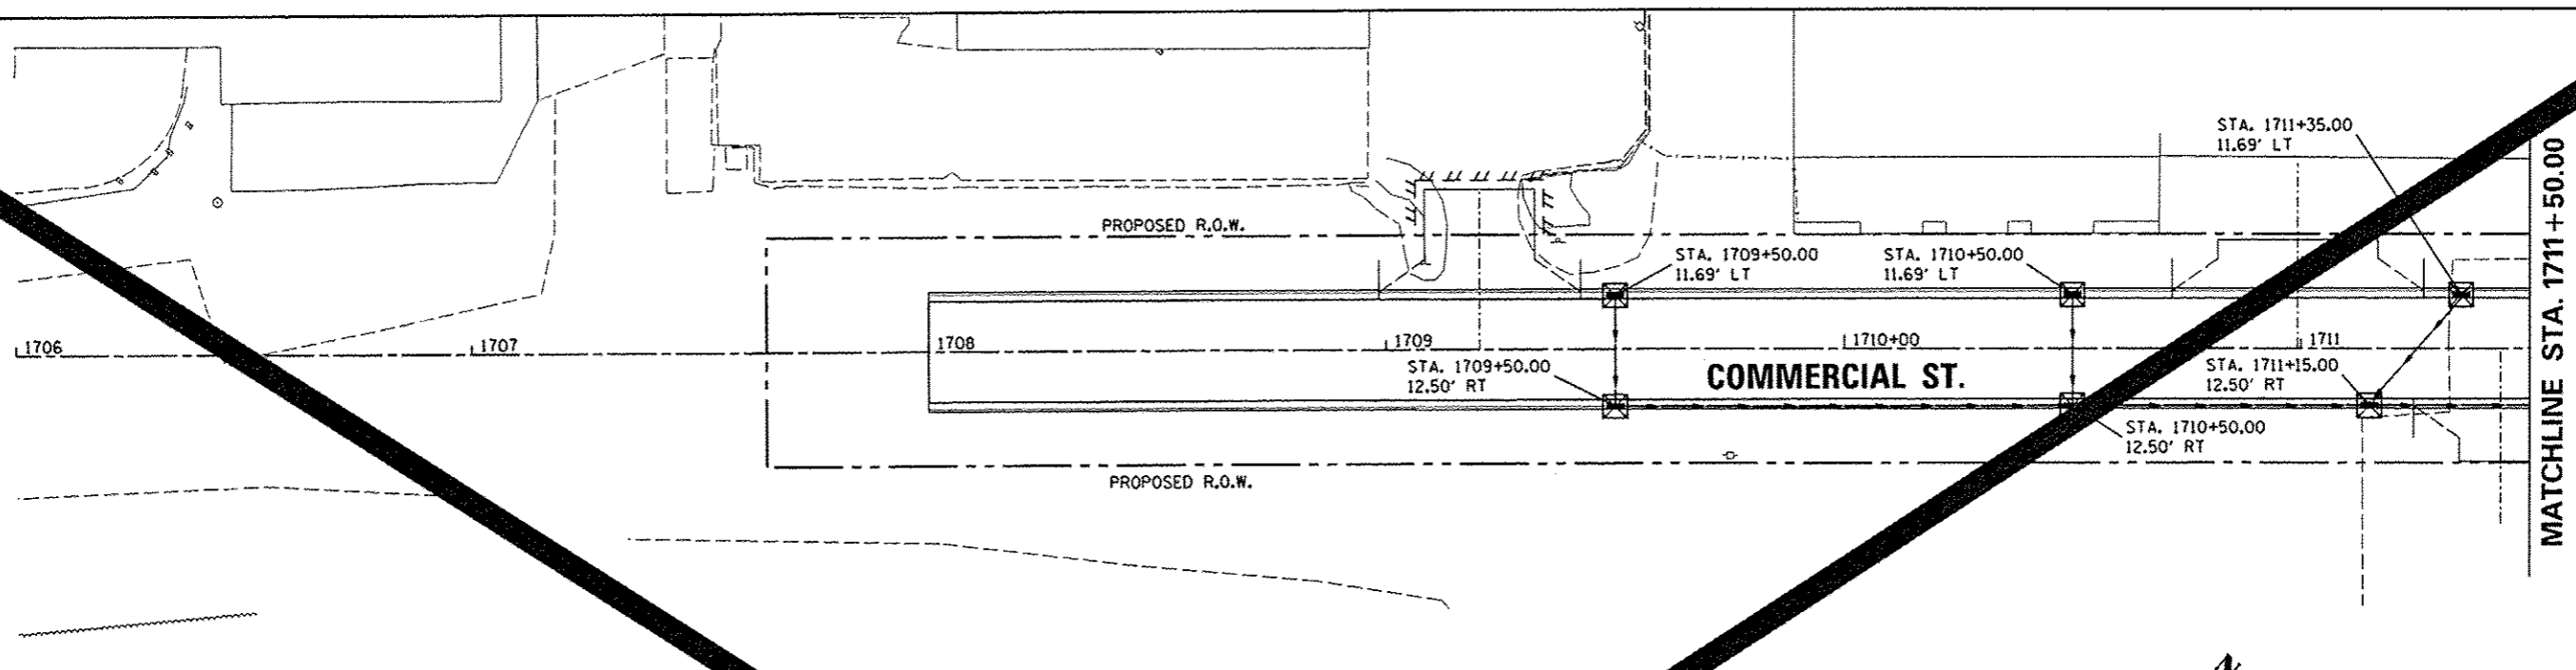

LEGEND
 INLET FILTERS

- NOTES:**
1. INLET FILTERS SHALL BE PROVIDED AT ALL EXISTING STORM SEWER STRUCTURE LOCATIONS.
 2. SEE STORM WATER POLLUTION PREVENTION PLAN AND PROVISIONS OF THE NPDES PERMIT ILR10 FOR DUST CONTROL CLEANING AND PAVEMENT REQUIREMENTS.

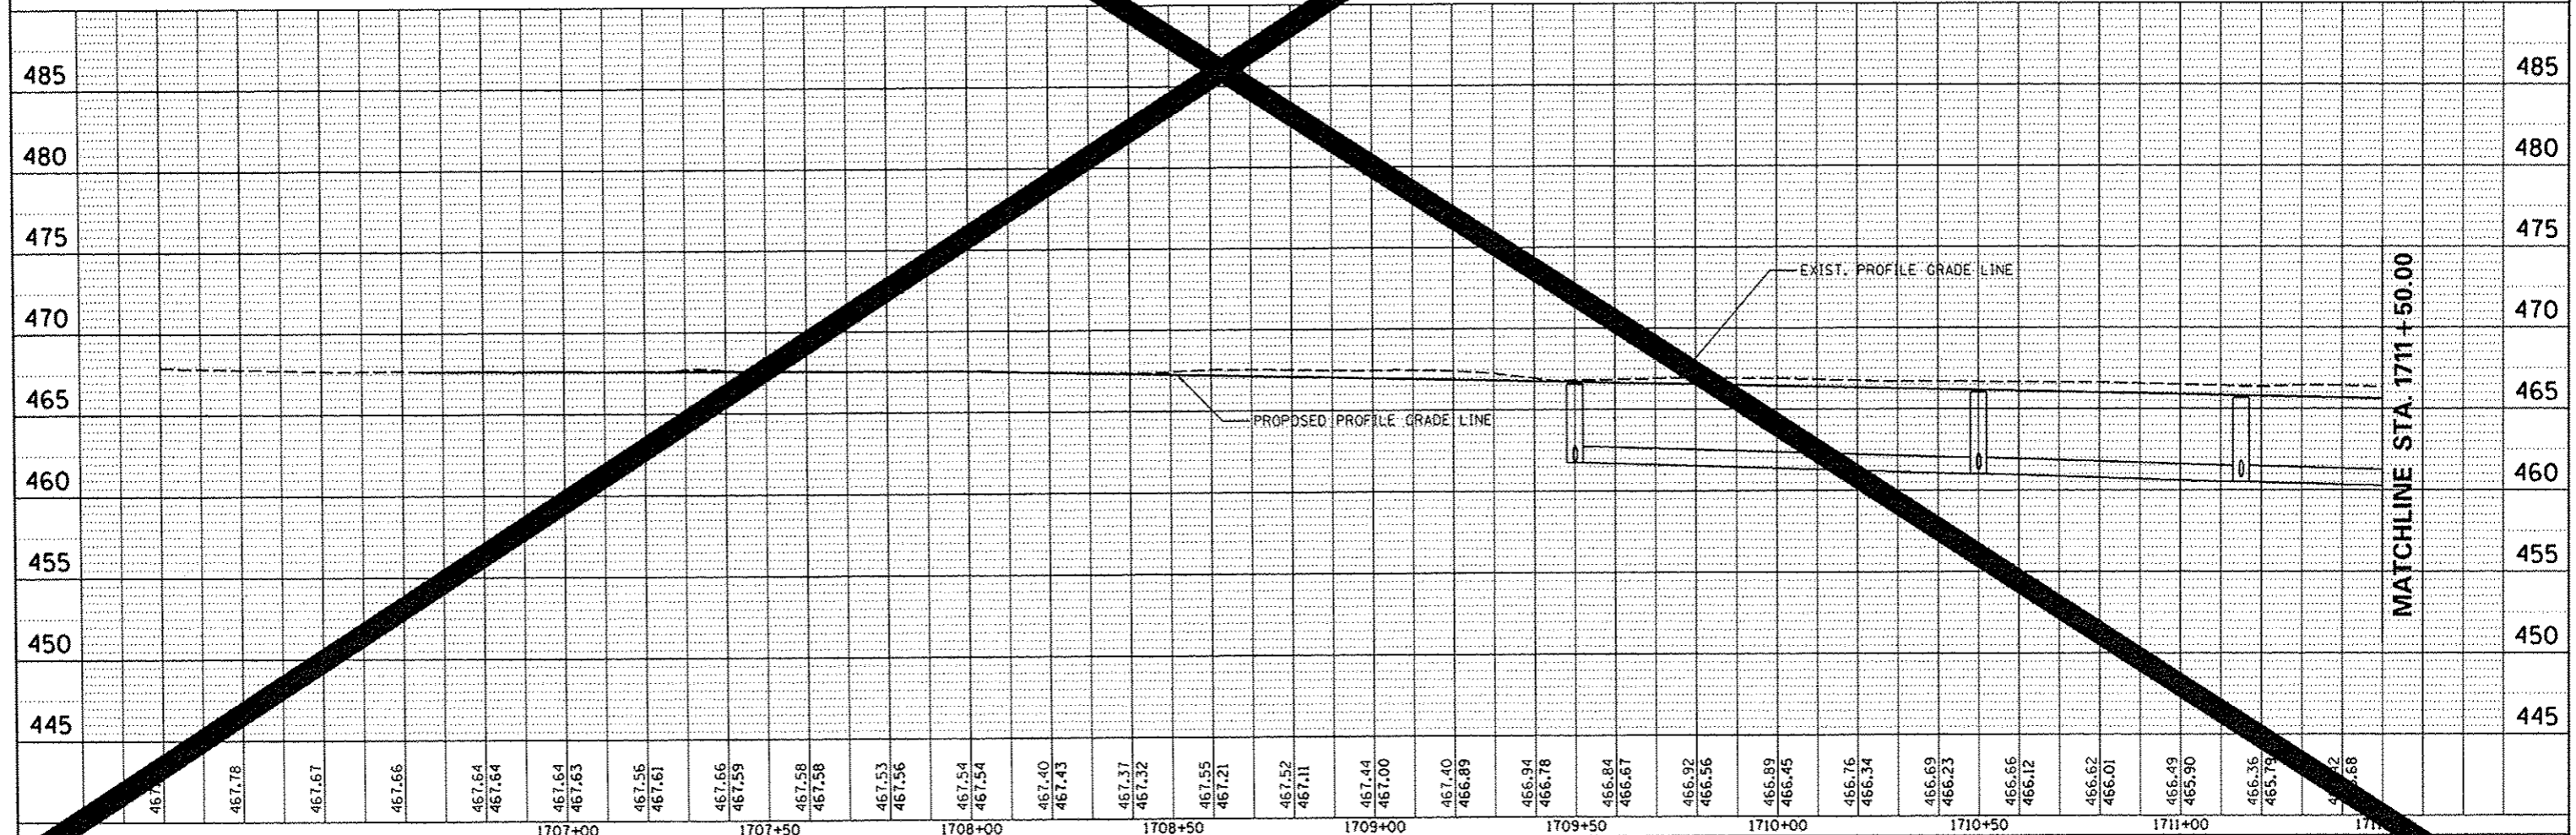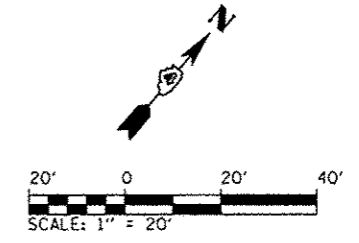

467.78	467.67	467.66	467.64	467.64	467.63	467.56	467.61	467.66	467.59	467.58	467.58	467.53	467.56	467.54	467.54	467.40	467.43	467.37	467.32	467.55	467.21	467.52	467.11	467.44	467.00	467.40	466.89	466.94	466.78	466.84	466.87	466.92	466.56	466.89	466.45	466.76	466.34	466.69	466.23	466.66	466.12	466.62	466.01	466.49	465.90	466.36	465.79	466.32	465.68	
1707+00			1707+50			1708+00			1708+50			1709+00			1709+50			1710+00			1710+50			1711+00			1711+50	
USER NAME = kovan@isll DESIGNED - LNF DRAWN - LNF CHECKED - MCH DATE - 7/18/12																									REVISED - REVISED - REVISED - REVISED -																									STATE OF ILLINOIS DEPARTMENT OF TRANSPORTATION																									COMMERCIAL STREET EROSION CONTROL PLAN																									F.A.U. RTE. 12-00356-01-PV SECTION 12-00356-01-PV CONTRACT NO. 626																									TOTAL SHEETS 19 SHEET NO. 206																								