



4 Standard Planter Box Plan Detail
Scale: 1/2"=1'-0"

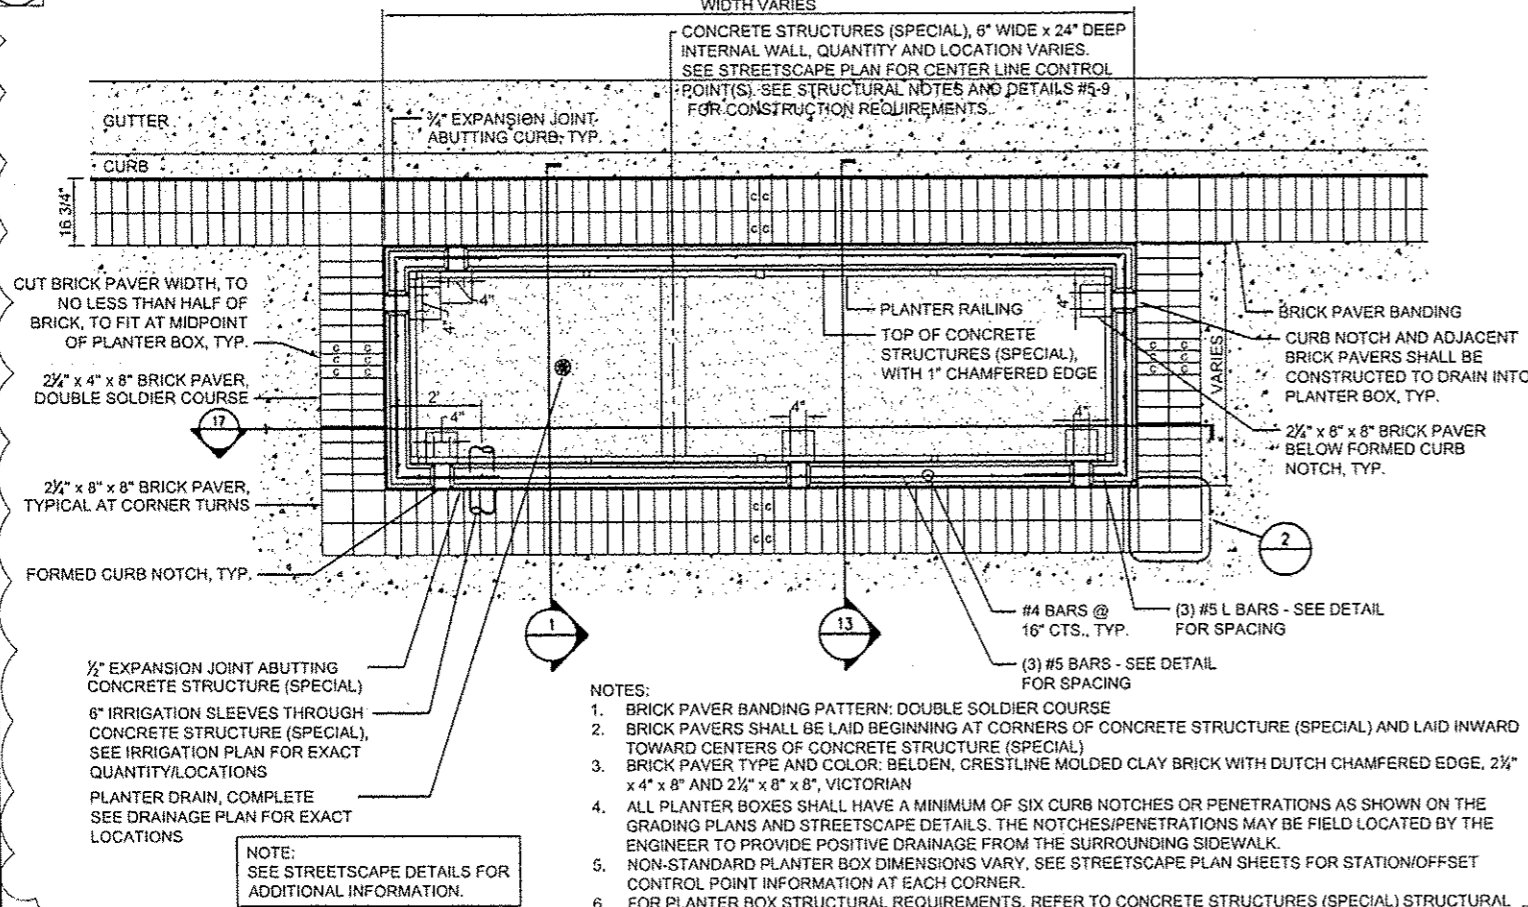

3 Non-Standard Planter Box Plan Detail
Scale: 1/2"=1'-0"

- NOTES:
- BRICK PAVER BANDING PATTERN: DOUBLE SOLDIER COURSE.
 - BRICK PAVERS SHALL BE LAID BEGINNING AT CORNERS OF CONCRETE STRUCTURE (SPECIAL) AND LAID INWARD TOWARD CENTERS OF CONCRETE STRUCTURE (SPECIAL).
 - BRICK PAVER TYPE AND COLOR: BELDEN, CRESTLINE MOLDED CLAY BRICK WITH DUTCH CHAMFERED EDGE, 2 1/4" x 4" x 8" AND 2 1/4" x 8" x 8", VICTORIAN.
 - ALL PLANTER BOXES SHALL HAVE A MINIMUM OF SIX CURB NOTCHES OR PENETRATIONS AS SHOWN ON THE GRADING PLANS AND STREETScape DETAILS. THE NOTCHES/PENETRATIONS MAY BE FIELD LOCATED BY THE ENGINEER TO PROVIDE POSITIVE DRAINAGE FROM THE SURROUNDING SIDEWALK.
 - FOR PLANTER BOX BOX STRUCTURAL REQUIREMENTS, REFER TO CONCRETE STRUCTURES (SPECIAL) STRUCTURAL NOTES AND STREETScape DETAILS #5-9.

2 Brick Pavers - Corner Detail
Scale: Not To Scale

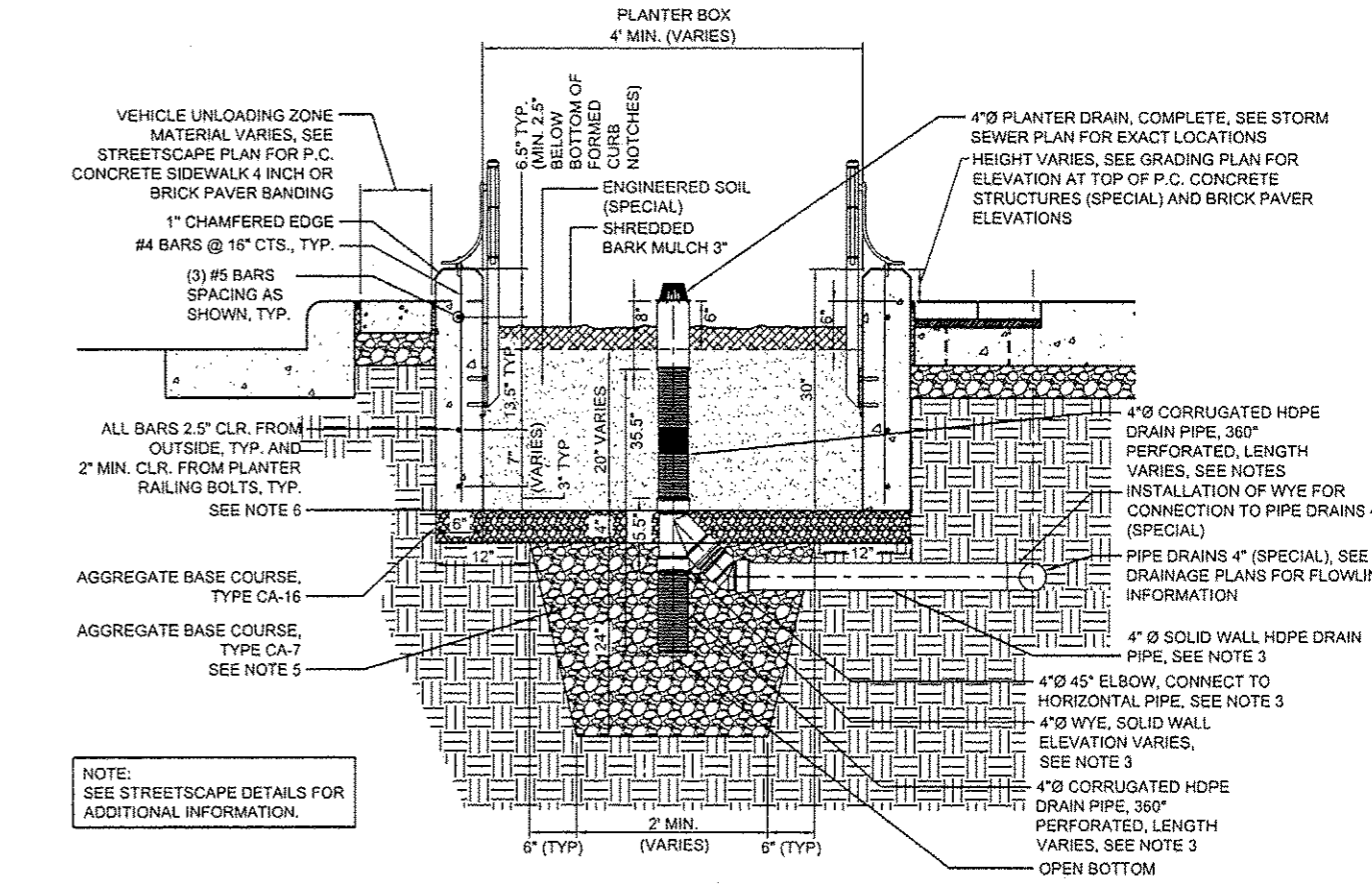

- NOTES:
- ELEVATIONS ON TOP OF CONCRETE STRUCTURES (SPECIAL) AND SURROUNDING P.C. CONCRETE SIDEWALK 4 INCH SPECIAL AND BRICK PAVER BANDING ARE SHOWN ON GRADING PLAN.
 - TOP OF ENGINEERED SOIL (SPECIAL) IS ALWAYS 6" BELOW P.C. CONCRETE SIDEWALK 4 INCH SPECIAL GRADE ON SIDE OPPOSITE STREET.
 - PLANTER DRAIN COMPLETE SHALL BE FIELD ASSEMBLED. STANDARD 30-INCH LENGTH OF HOPE DRAIN PIPE, 360° PERFORATED, SHALL BE CUT IN FIELD FOR INSTALLATION OF WYE AT ELEVATIONS GIVEN ON DRAINAGE PLAN FOR PLANTER DRAINS THAT DISCHARGE TO PIPE DRAINS 4" (SPECIAL) AS SHOWN ON STORM SEWER PLAN OR FOR INSTALLATION OF A 5.5" COUPLER FOR PIPE DRAINS THAT DO NOT.
 - REFER TO SPECIAL PROVISIONS FOR COMPACTION OF AGGREGATE BASE COURSES.
 - DURING EXCAVATION FOR THE INSTALLATION OF THE CA-7, IF UNCONSOLIDATED SANDS AND GRAVELS ARE ENCOUNTERED THAT WOULD PROHIBIT CONSTRUCTION TO THE DIMENSIONS SHOWN WITHOUT SHORING, THE CONTRACTOR SHALL NOTIFY THE ENGINEER. AT THE DIRECTION OF THE ENGINEER, A SAMPLE EXCAVATION SHALL BE MADE TO A DEPTH CONSISTENT WITH THE BOTTOM OF THE CA-7 AS SHOWN ON THE PLANS TO CONFIRM THAT SANDS AND GRAVELS EXIST TO THAT DEPTH. IF SANDS AND GRAVELS ARE SHOWN TO EXIST TO THE SATISFACTION OF THE ENGINEER, THE EXCAVATION AND INSTALLATION OF THE CA-7 MAY BE REDUCED FROM THE TYPICAL SHOWN IN THE DETAIL AND THE CA-16, PLANTER BOX WALLS, PLANTER DRAIN AND ENGINEERED SOIL (SPECIAL) SHALL THEN BE INSTALLED AS SHOWN IN THE DETAIL. IF CONSOLIDATED MATERIALS THAT WOULD PROHIBIT THE INFILTRATION OF WATER TO THE SUBSOILS ARE ENCOUNTERED DURING THE SAMPLE EXCAVATION, THE EXCAVATION AND INSTALLATION OF CA-7 SHALL CONTINUE AS SHOWN IN THE DETAIL.
 - UPON EXCAVATION AND INSTALLATION OF THE CA-7 AND CA-16, PLASTIC OR PLYWOOD SHALL BE PLACED OVER THE CA-16 TO PROHIBIT MATERIALS FROM CLOGGING THE AGGREGATE MATERIALS DURING CONSTRUCTION OF THE PLANTER BOX WALLS. THE PROTECTIVE MATERIAL SHALL BE REMOVED UPON COMPLETION OF THE WALLS BEFORE PLACEMENT OF THE ENGINEERED SOILS AS DETAILED IN THE SPECIFICATIONS.

1 Planter Box - Planter Drain, Complete Detail
Scale: 1"=1'-0"

NOTE:
SEE STREETScape DETAILS FOR ADDITIONAL INFORMATION.

- NOTES:
- BRICK TYPE AND COLOR: BELDEN CRESTLINE MOLDED CLAY BRICK, 2 1/4" x 8" x 8", VICTORIAN OR APPROVED EQUAL

FILE NAME : c:\pwise\work\ldo_not_delete\lens73427\ldo	USER NAME : daws080878	DESIGNED - ALW	REVISED - 10/24/12
9L0195-shr-details\lndscp01.dgn		DRAWN - ALW	REVISED -
PLOT SCALE : 2.0000 / in.		CHECKED - BAB	REVISED -
PLOT DATE : 10/23/2012		DATE - 10/24/2012	REVISED -

STATE OF ILLINOIS
DEPARTMENT OF TRANSPORTATION

TIGER II - WAREHOUSE DISTRICT			
STREETScape DETAILS			
SCALE: N.T.S.	SHEET NO. OF SHEETS	STA. TO STA.	

F.A.U. RTE.	SECTION	COUNTY	TOTAL SHEETS	SHEET NO.
	12-00356-01-PV	PEORIA	519	277
CONTRACT NO. 89626				
ILLINOIS FED. AID PROJECT IIC-50931581				

