


NOTE:  
SEE STREETSCAPE DETAILS FOR  
ADDITIONAL INFORMATION.

- NOTES:
- ELEVATIONS ON TOP OF CONCRETE STRUCTURES (SPECIAL) AND SURROUNDING P.C. CONCRETE SIDEWALK 4 INCH, SPECIAL AND BRICK PAVERS ARE SHOWN ON GRADING PLAN.
  - TOP OF ENGINEERED SOIL (SPECIAL) IS ALWAYS 6" BELOW P.C. CONCRETE SIDEWALK 4 INCH, SPECIAL GRADE ON SIDE OPPOSITE STREET.
  - REFER TO SPECIAL PROVISIONS FOR COMPACTION OF AGGREGATE BASE COURSES, SUBBASE GRANULAR MATERIAL, TYPE B AND SUBGRADE.
  - DURING EXCAVATION FOR THE INSTALLATION OF THE CA-7, IF UNCONSOLIDATED SANDS AND GRAVELS ARE ENCOUNTERED THAT WOULD PROHIBIT CONSTRUCTION TO THE DIMENSIONS SHOWN WITHOUT SHORING, THE CONTRACTOR SHALL NOTIFY THE ENGINEER. AT THE DIRECTION OF THE ENGINEER, A SAMPLE EXCAVATION SHALL BE MADE TO A DEPTH CONSISTENT WITH THE BOTTOM OF THE CA-7 AS SHOWN ON THE PLANS TO CONFIRM THAT SANDS AND GRAVELS EXIST TO THAT DEPTH. IF SANDS AND GRAVELS ARE SHOWN TO EXIST TO THE SATISFACTION OF THE ENGINEER, THE EXCAVATION AND INSTALLATION OF THE CA-7 MAY BE REDUCED FROM THE TYPICAL SHOWN IN THE DETAIL AND THE CA-16, PLANTER BOX WALLS, PLANTER DRAIN AND ENGINEERED SOIL (SPECIAL) SHALL THEN BE INSTALLED AS SHOWN IN THE DETAIL. IF CONSOLIDATED MATERIALS THAT WOULD PROHIBIT THE INFILTRATION OF WATER TO THE SUBSOILS ARE ENCOUNTERED DURING THE SAMPLE EXCAVATION, THE EXCAVATION AND INSTALLATION OF CA-7 SHALL CONTINUE AS SHOWN IN THE DETAIL.
  - UPON EXCAVATION AND INSTALLATION OF THE CA-7 AND CA-16, PLASTIC OR PLYWOOD SHALL BE PLACED OVER THE CA-16 TO PROHIBIT MATERIALS FROM CLOGGING THE AGGREGATE MATERIALS DURING CONSTRUCTION OF THE PLANTER BOX WALLS. THE PROTECTIVE MATERIAL SHALL BE REMOVED UPON COMPLETION OF THE WALLS BEFORE PLACEMENT OF THE ENGINEERED SOILS AS DETAILED IN THE SPECIFICATIONS.


**13 Standard Planter Box Section Detail**  
Scale: 1"=1'-0"

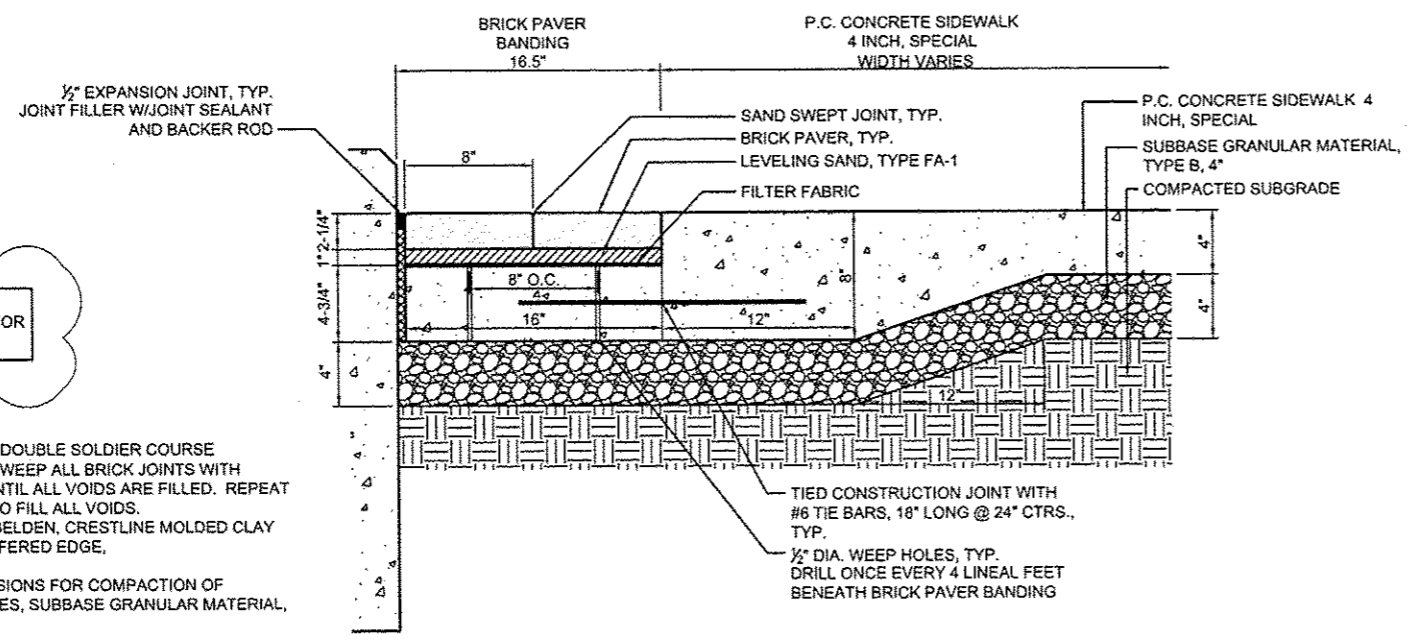

NOTE:  
SEE STREETSCAPE DETAILS FOR  
ADDITIONAL INFORMATION.

- NOTES:
- BRICK BANDING PATTERN: DOUBLE SOLDIER COURSE
  - BRICK PAVER FINISHING: SWEEP ALL BRICK JOINTS WITH SAND, FA-9 GRADATION, UNTIL ALL VOIDS ARE FILLED. REPEAT PROCEDURE AS NEEDED TO FILL ALL VOIDS.
  - BRICK TYPE AND COLOR: BELDEN, CRESTLINE MOLDED CLAY PAVER WITH DUTCH CHAMFERED EDGE, 2 1/4" x 4" x 8", VICTORIAN
  - REFER TO SPECIAL PROVISIONS FOR COMPACTION OF AGGREGATE BASE COURSES, SUBBASE GRANULAR MATERIAL, TYPE B AND SUBGRADE.

**12 Brick Paver Banding Detail - Abutting Planter Box**  
Scale: Not to Scale

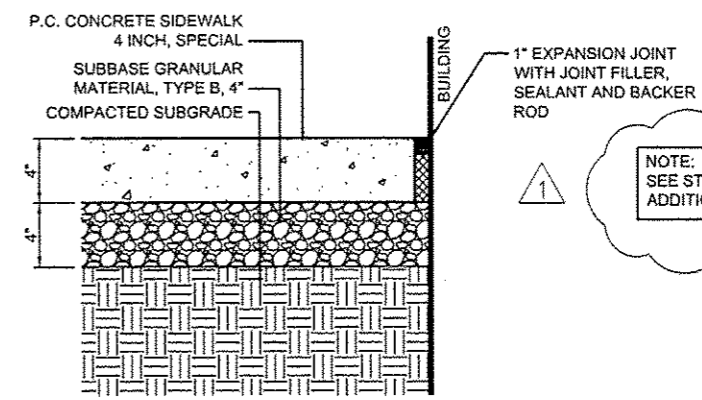

NOTE:  
SEE STREETSCAPE DETAILS FOR  
ADDITIONAL INFORMATION.

- NOTES:
- REFER TO SPECIAL PROVISIONS FOR COMPACTION OF SUBGRADE AND SUBBASE GRANULAR MATERIAL, TYPE B.

**11 P.C. Concrete Sidewalk 4 Inch, Special Joint Detail Abutting Building**  
Scale: 1/2"=1'-0"

FILE NAME =	USER NAME = dms00870	DESIGNED - ALW	REVISED - 10/24/12
c:\pwise\work\do_not_delete\dms73427\04	PL0155-sh1-details-12ndcp03.dgn	DRAWN - ALW	REVISED -
	PLOT SCALE = 2,0000 / in.	CHECKED - BAB	REVISED -
	PLOT DATE = 10/23/2012	DATE - 10/24/2012	REVISED -

STATE OF ILLINOIS  
DEPARTMENT OF TRANSPORTATION

SCALE: N.T.S.	SHEET NO. OF SHEETS	STA. TO STA.

F.A.U. RTE.	SECTION	COUNTY	TOTAL SHEETS	SHEET NO.
	12-00356-01-PV	PEORIA	519	279
CONTRACT NO. 89626			ILLINOIS FED. AID PROJECT TIG-50931581	

**Farnsworth GROUP**  
7707 N. KNOXVILLE AVE., SUITE 100  
PEORIA, ILLINOIS 61614  
(309) 699-9808 / (309) 699-9870 Fax  
www.fwg.com