
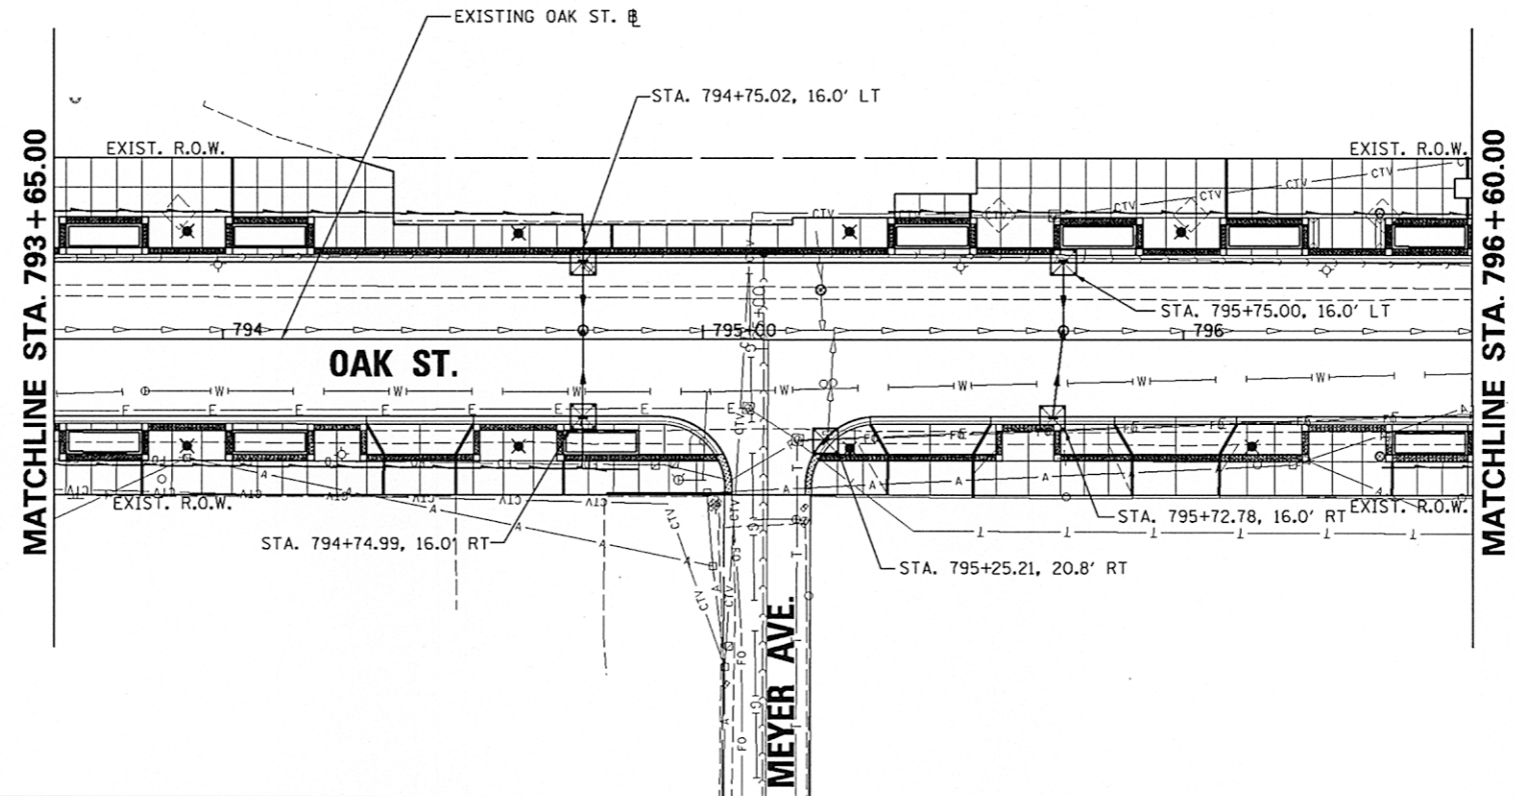
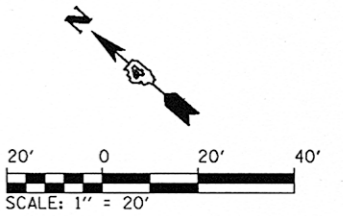
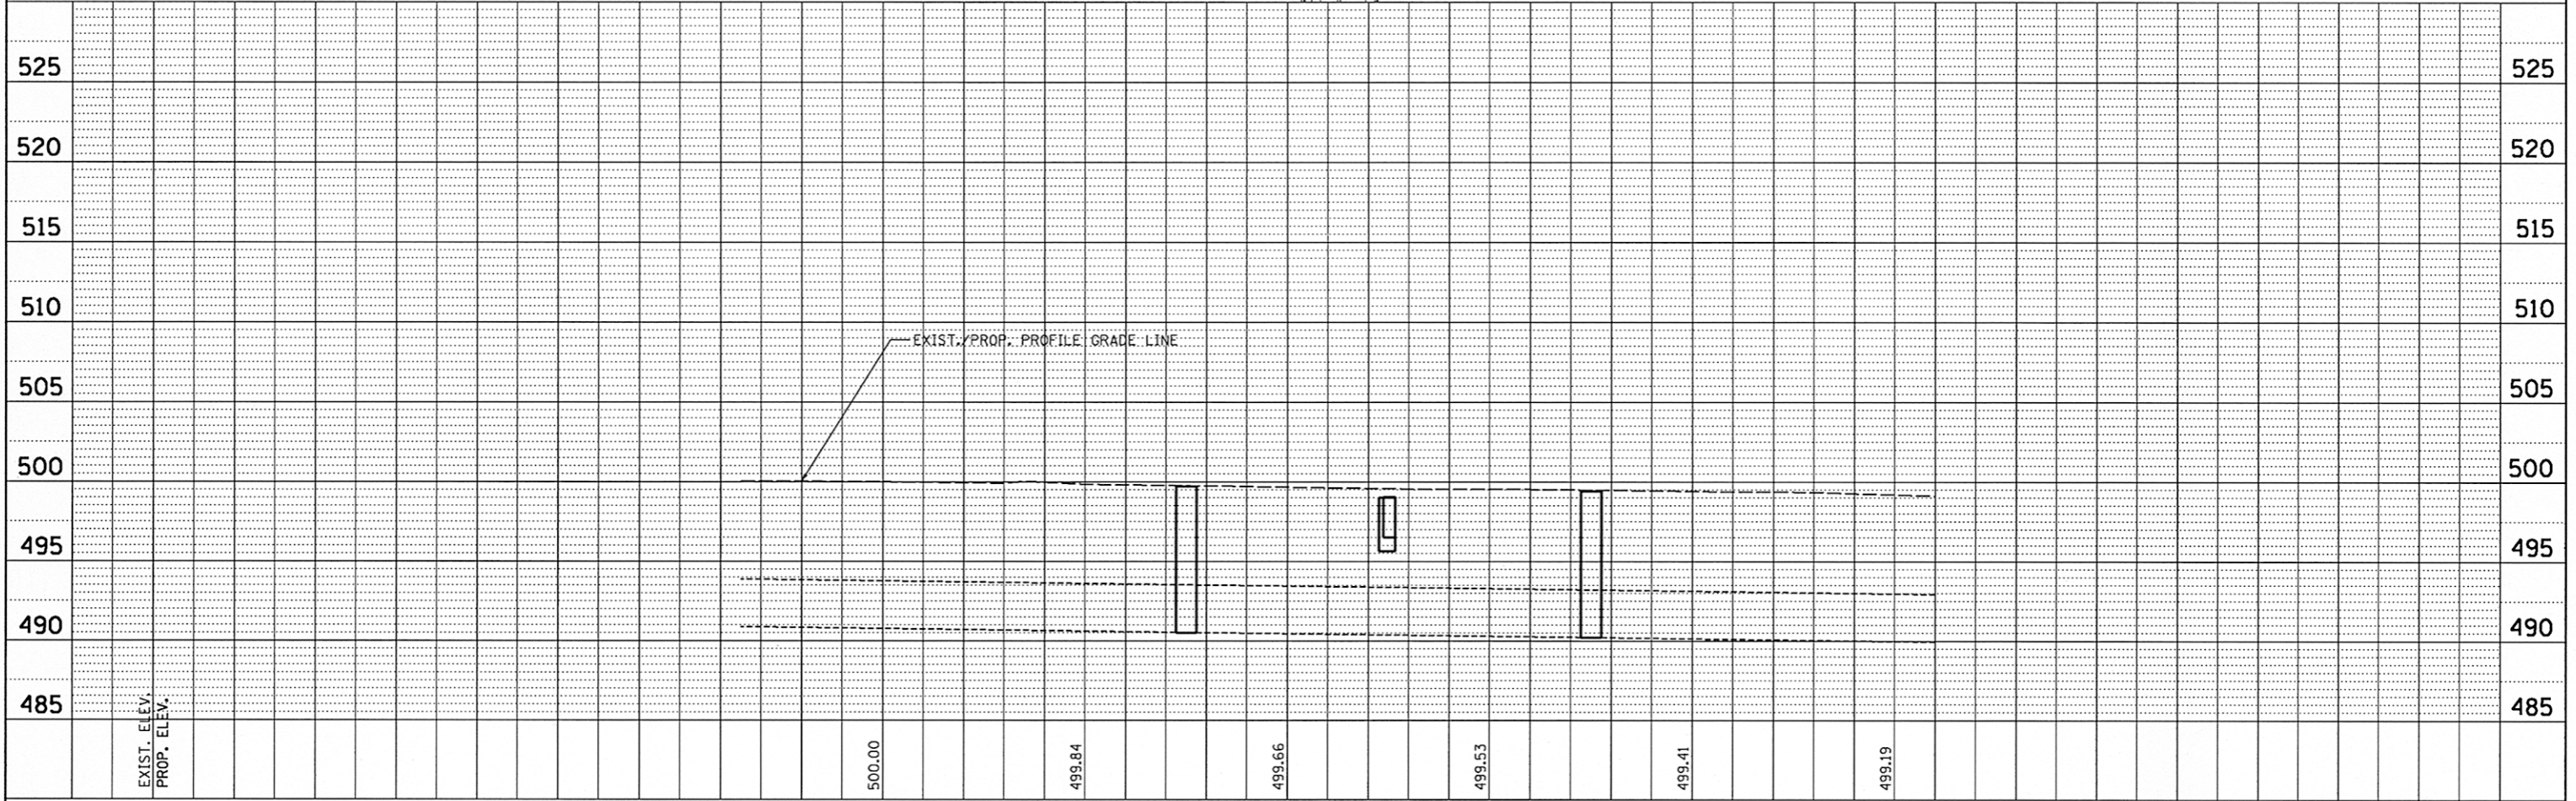


- NOTES:
1. INLET FILTERS SHALL BE PROVIDED AT ALL EXISTING STORM SEWER STRUCTURE LOCATIONS.
 2. SEE STORM WATER POLLUTION PREVENTION PLAN AND PROVISIONS OF THE NPDES PERMIT ILR10 FOR DUST CONTROL CLEANING OF PAVEMENT REQUIREMENTS.

LEGEND
INLET FILTERS 



© Copyright CMT, Inc.
CMT
CRAWFORD, MURPHY & TILLY, INC.
CONSULTING ENGINEERS
License No. 184-000613



FILE NAME =	USER NAME = kovan01511	DESIGNED - RMM	REVISED -	STATE OF ILLINOIS DEPARTMENT OF TRANSPORTATION	OAK STREET EROSION CONTROL PLAN		F.A.U. RTE.	SECTION	COUNTY	TOTAL SHEETS	SHEET NO.
c:\pw\work\do_not_delete\dms73328\0410101155-shr-er-00106.dgn		DRAWN - RJE	REVISED -		12-00356-01-PV	PEORIA	519	202			
PLOT SCALE = 3/4" = 1' / in.		CHECKED - E.J.H.	REVISED -		CONTRACT NO. 89626						
PLOT DATE = 07/23/2012		DATE - 7/18/12	REVISED -	SCALE: 1" = 20'	SHEET NO. OF SHEETS	STA. 793+65.00 TO STA. 796+00.00	ILLINOIS FED. AID PROJECT TIG-50931(58)				

DATE	BY	BY
PLAN	NO. OF SHEETS	DATE

DATE	BY	BY
PROFILE	NO. OF SHEETS	DATE