



- NOTES:
1. INLET FILTERS SHALL BE PROVIDED AT ALL EXISTING STORM SEWER STRUCTURE LOCATIONS.
 2. SEE STORM WATER POLLUTION PREVENTION PLAN AND PROVISIONS OF THE NPDES PERMIT ILRIO FOR DUST CONTROL CLEANING OF PAVEMENT REQUIREMENTS.

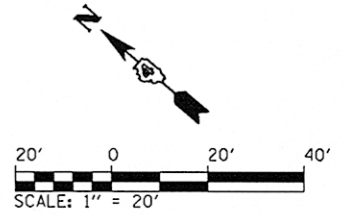


LEGEND
INLET FILTERS

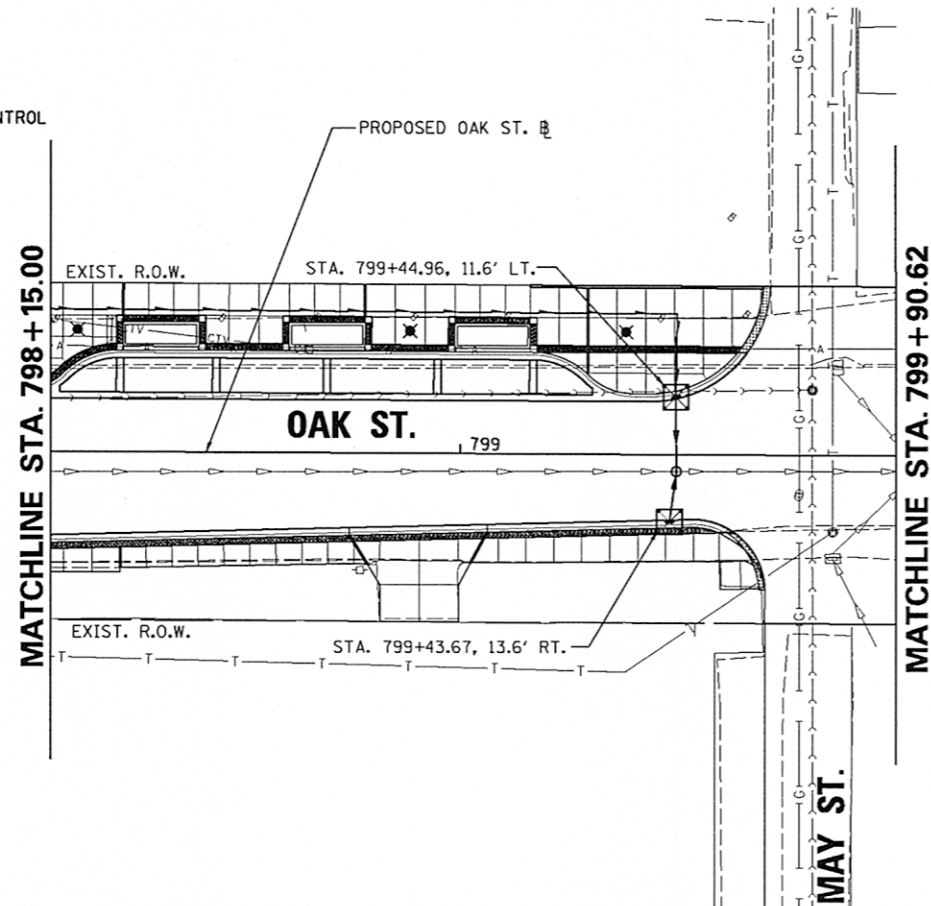

PLAN	REVISIONS	BY	DATE
NO.	NO.		
NO.	NO.		
NO.	NO.		
NO.	NO.		
NO.	NO.		

PROFILE	REVISIONS	BY	DATE
NO.	NO.		
NO.	NO.		
NO.	NO.		
NO.	NO.		
NO.	NO.		

CMT
CRAWFORD, MURPHY & TILLY, INC.
CONSULTING ENGINEERS
License No. 184-000613

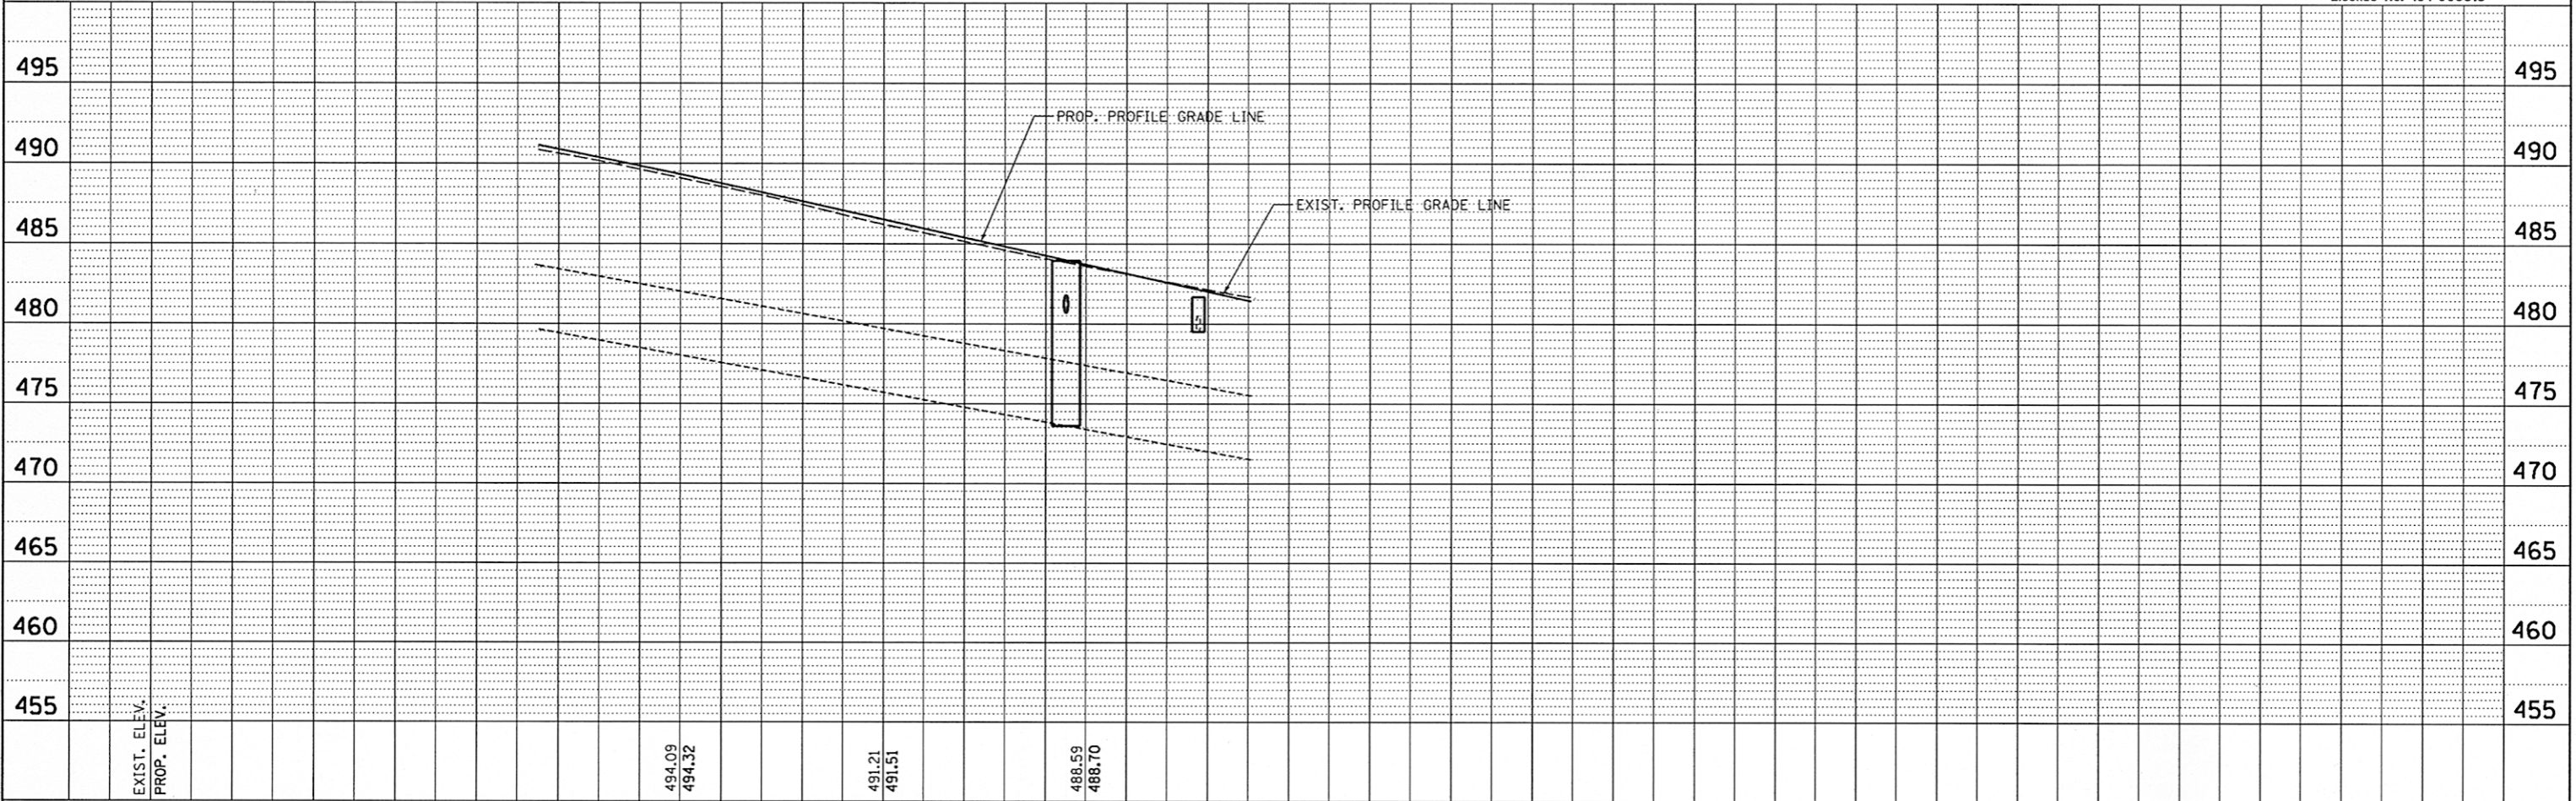

FILE NAME =	USER NAME = kovan01511	DESIGNED - RMM	REVISED -	STATE OF ILLINOIS DEPARTMENT OF TRANSPORTATION	OAK STREET EROSION CONTROL PLAN	F.A.U. RTE.	SECTION	COUNTY	TOTAL SHEETS	SHEET NO.
c:\pwise\work\do_not_delete\dms73328\0410	0155-shc-eros107.dgn	DRAWN - RJE	REVISED -			12-00356-01-PV	PEORIA	519	203	
	PLOT SCALE = 39.9999' / in.	CHECKED - EJH	REVISED -			CONTRACT NO. 09626		ILLINOIS FED. AID PROJECT TIG-50931(58)		
	PLOT DATE = 07/23/2012	DATE - 7/18/12	REVISED -			SCALE: 1" = 20'	SHEET NO. OF SHEETS	STA. 798+15.00 TO STA. 799+90.53		