


DATE	
BY	
PLAN	
NOTE BOOK	
NO.	
DATE	
BY	
PROFILE	
NOTE BOOK	
NO.	

DATE	
BY	
PROFILE	
NOTE BOOK	
NO.	

STA. 950+00.00 WALNUT STREET
STA. 263+39.12 JEFFERSON AVENUE

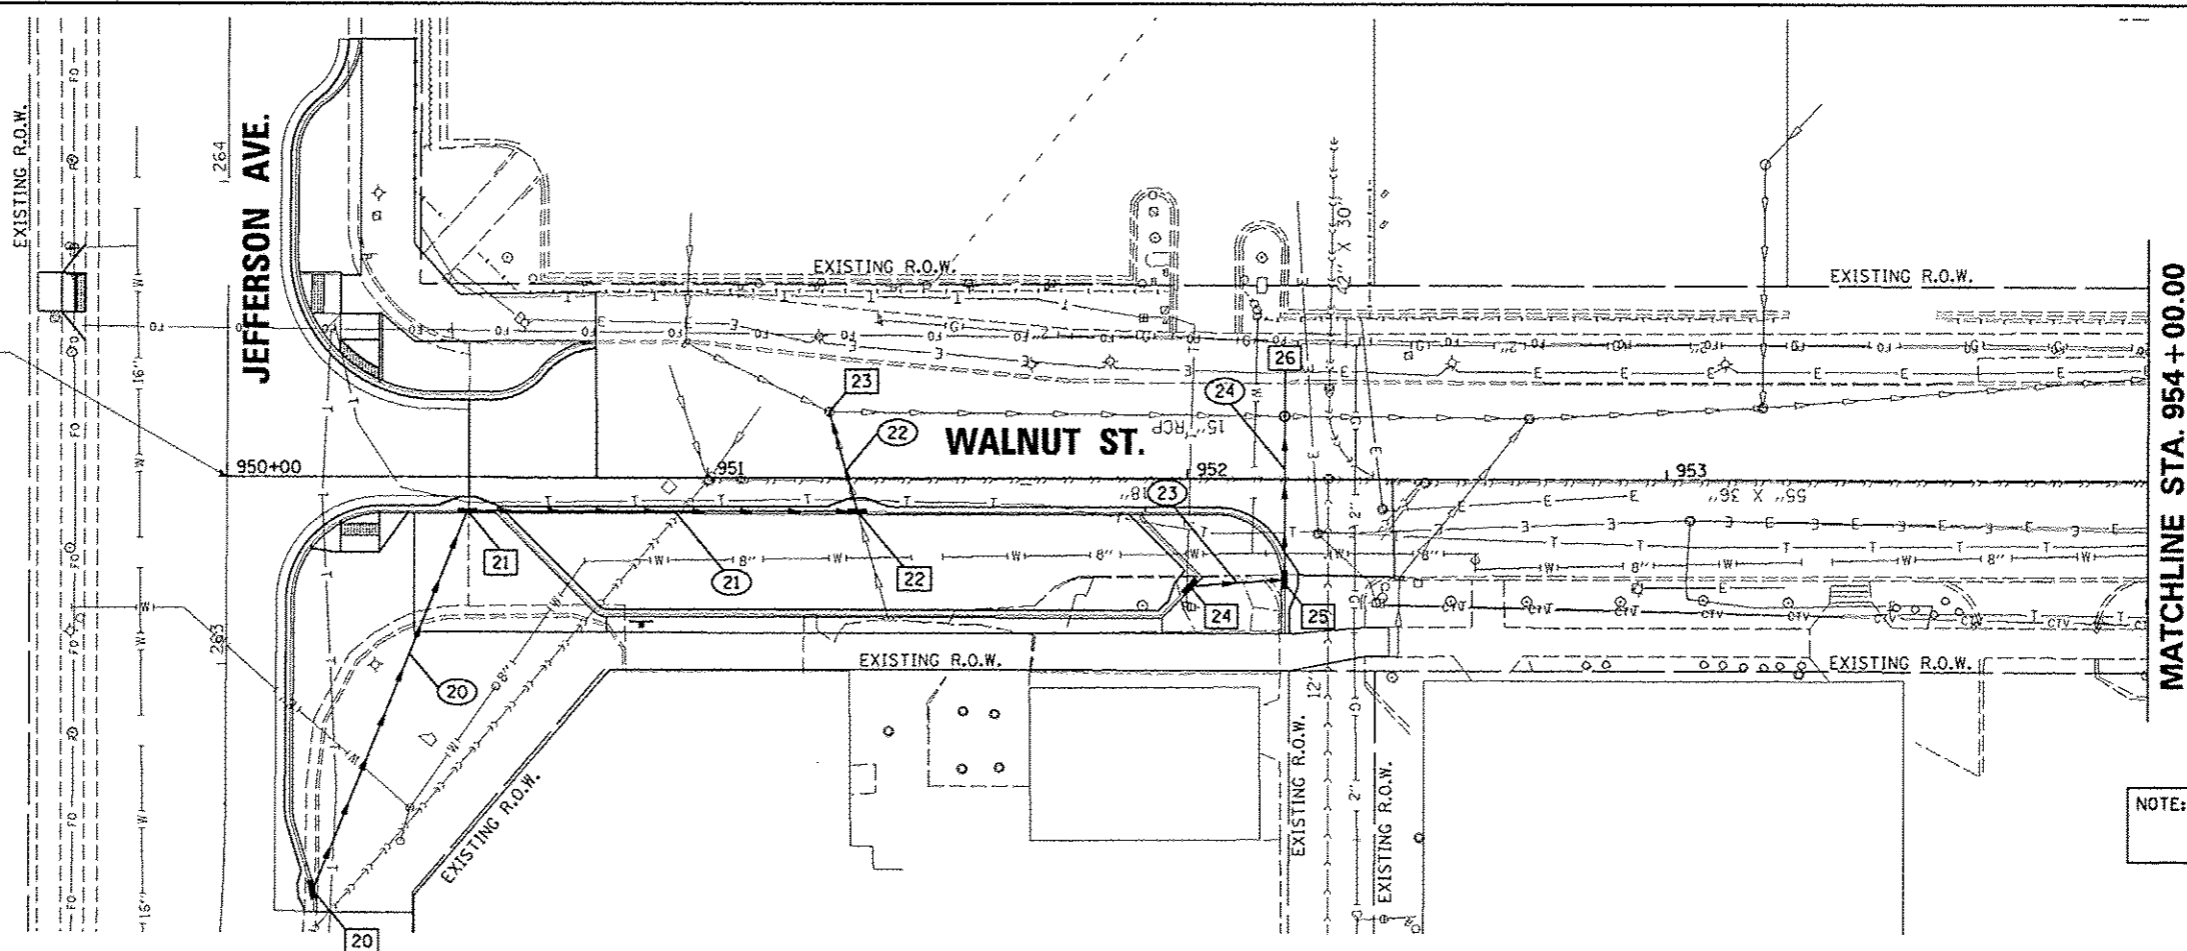


SEE ADAMS STREET DRAINAGE SHEET


NOTE: ABOVE GROUND UTILITY ELEVATION SHALL BE ADJUSTED TO MEET PROWAG AND ADA STANDARDS

STRUCTURE NUMBER	STA	OFFSET	TYPE	RIM	INVERTS								
					N	NE	E	SE	S	SW	W	NW	
20	262+52.02	21.55	INLETS TYPE G-1	502.20			498.50						
21	950+50.00	6.33	INLETS TYPE G-1	501.91				497.75			497.75		
22	951+31.21	6.33	INLET-MANHOLE, TG-1, 4' DIA. SPL	500.37		496.00				496.2 EX.		497.00	
23	951+25.33	13.73	EXISTING MANHOLE	500.37	495.9 EX.			490.6 EX.		495.75			
24	952+00.00	21.87	DRYWELL, TYPE G-1, 4' DIA.	498.85				495.25					
25	952+21.00	20.96	INLETS TYPE G-1	498.72		495.00						495.00	
26	952+20.30	13.02	MAN TA 5 DIA TIF CL	498.43				488.4 EX.		494.50		488.4 EX.	

PIPE NUMBER	FROM STRUCTURE	U/S INVERT	TO STRUCTURE	D/S INVERT	CLASS TYPE	DIAM.	LENGTH	SLOPE	CLSM
21	21	497.75	22	497.00	STORM SEWERS, CLASS A, TYPE 2	12	81.0	0.93	26
22	22	496.00	23	495.75	STORM SEWERS, CLASS A, TYPE 2	12	19.0	1.32	10
23	24	495.25	25	495.00	STORM SEWER (WATER MAIN REQUIREMENTS)	12	19.0	1.32	7
24	25	495.00	26	494.50	STORM SEWER (WATER MAIN REQUIREMENTS)	12	31.0	1.61	10

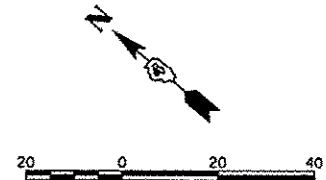

TERRA
ENGINEERING LTD.

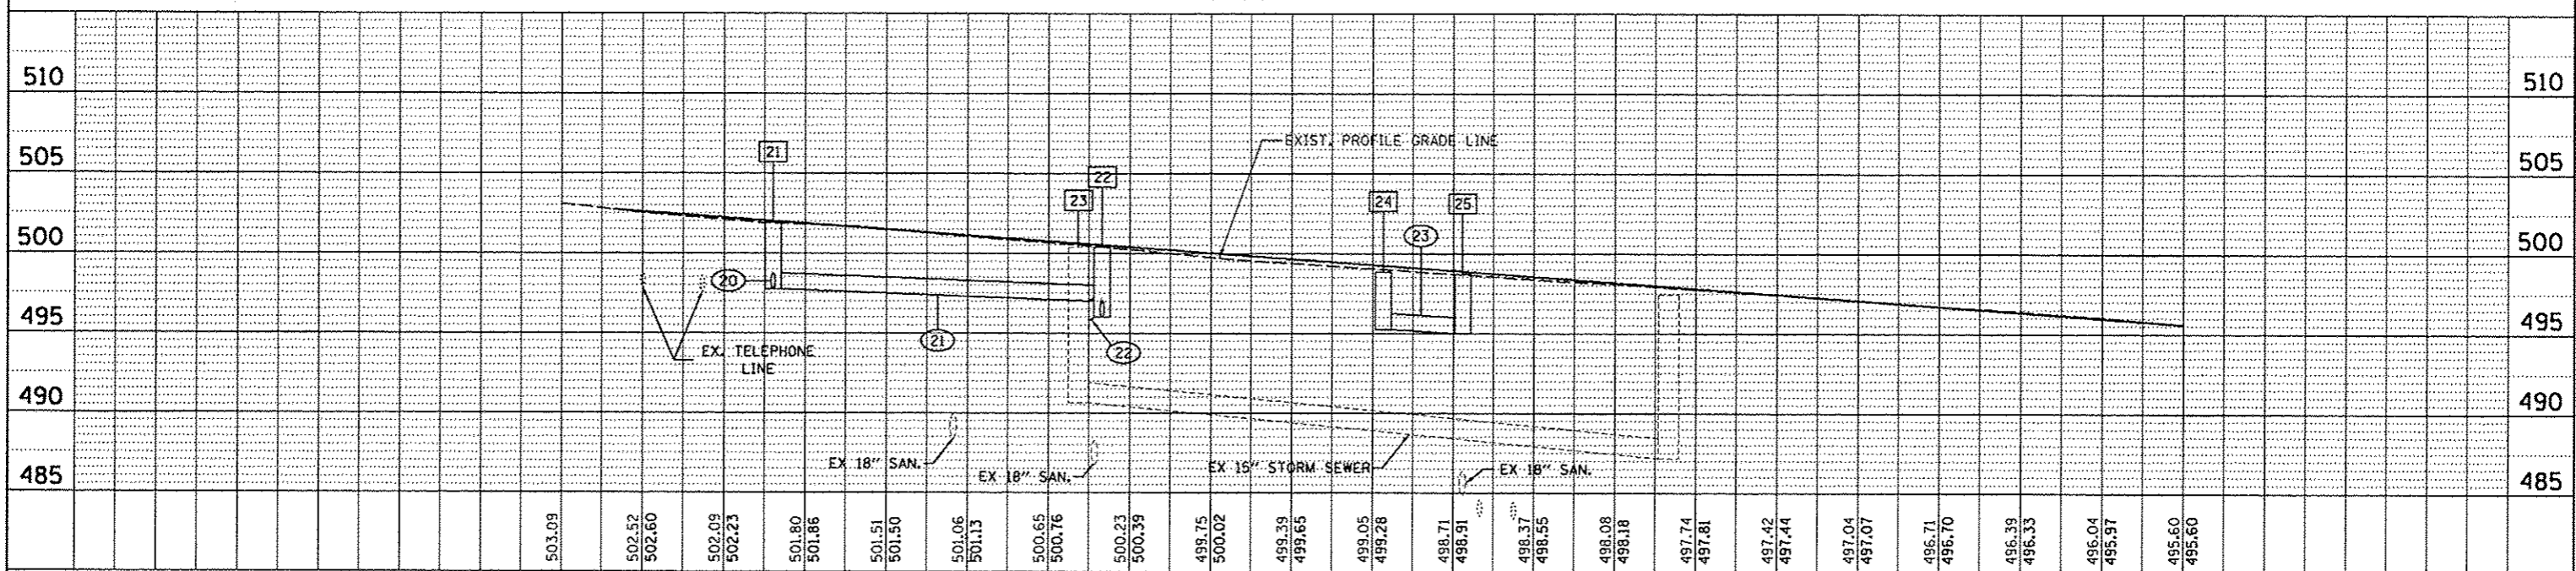

FILE NAME	USER NAME	DESIGNED	REVISED	STATE OF ILLINOIS DEPARTMENT OF TRANSPORTATION		WALNUT STREET DRAINAGE PLAN		F.A.U. RTE.	SECTION	COUNTY	TOTAL SHEETS	SHEET NO.
0:\pwwork\do_noc_dalota\dna75322\0418	kovan@1511	JES	-					12-00356-01-PV	PEORIA	519	238	
		DRAWN	REVISED					CONTRACT NO. 89626		ILLINOIS FED. AID PROJECT TIC-5093158		
		CHECKED	REVISED					SCALE: 1"=20'		SHEET NO. OF SHEETS STA. 950+00 TO STA. 954+00		
		DATE	REVISED									