


FINAL SURVEY	BY	DATE
NOTE BOOK		
NO.		
CHECKED		
PLATE		
AREAS		
CHECKED		



ORIGINAL SURVEY	BY	DATE
NOTE BOOK		
NO.		
CHECKED		
PLATE		
AREAS		
CHECKED		

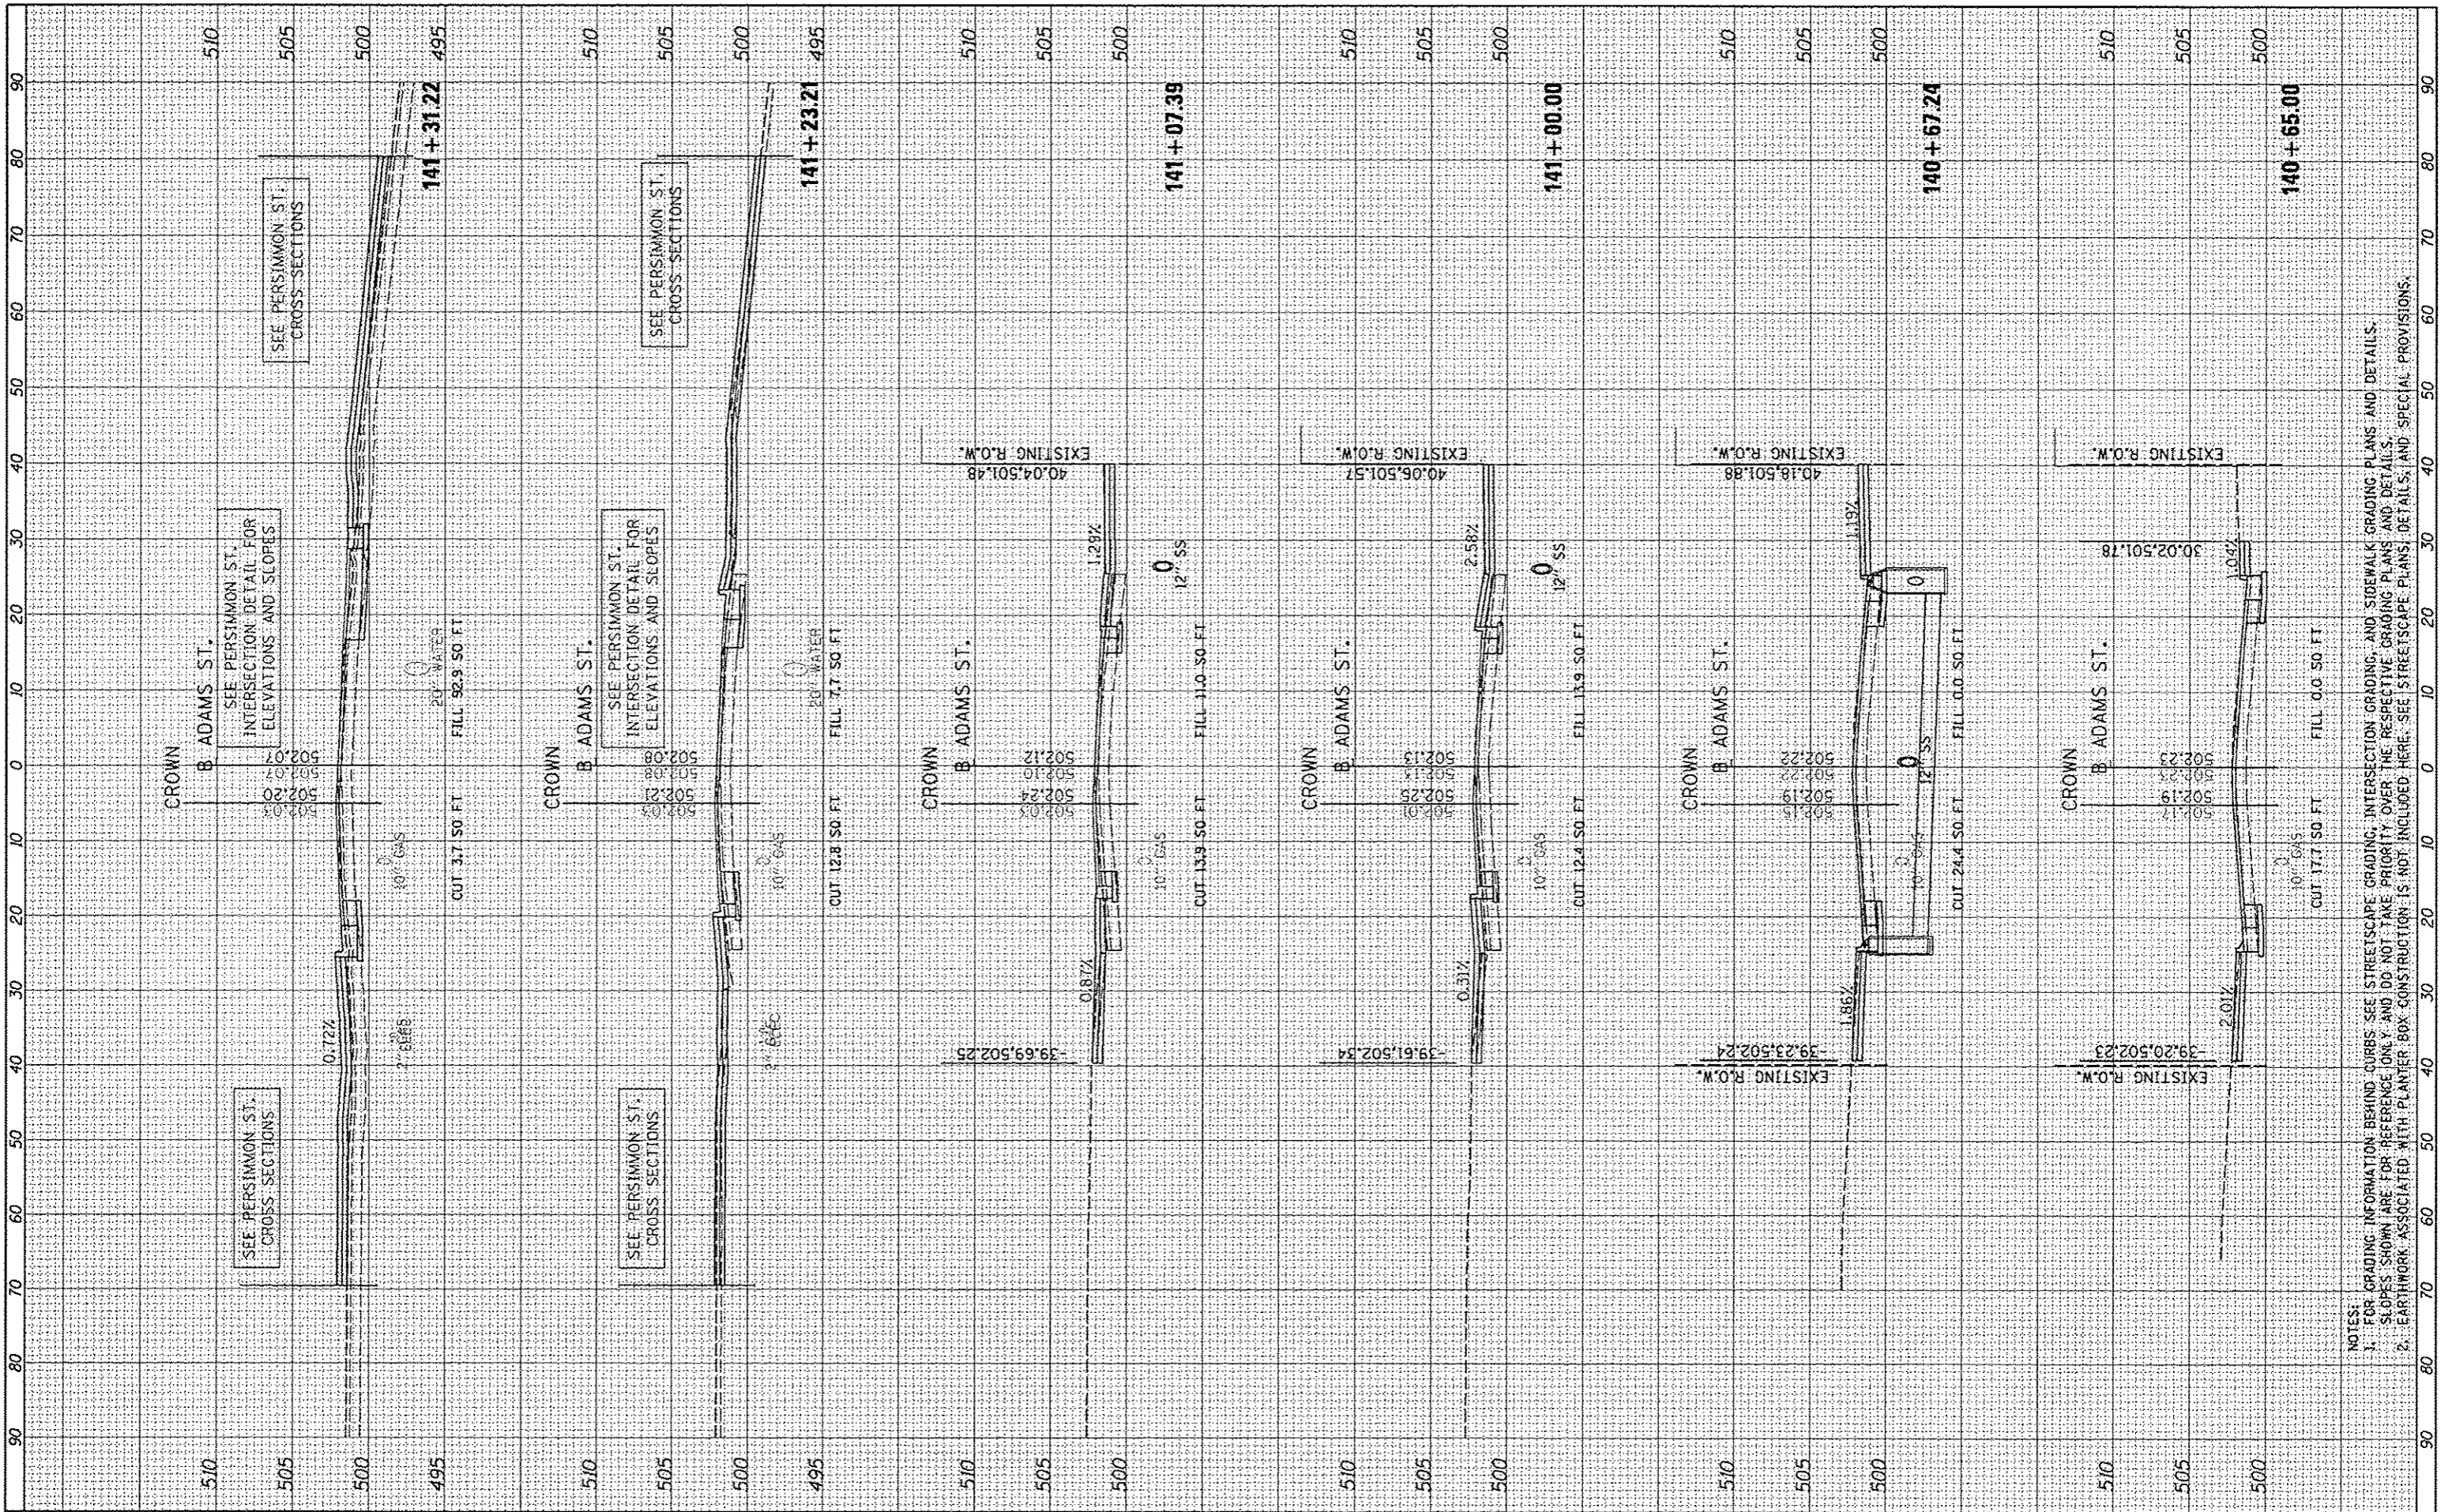

FILE NAME *
 USER NAME * kovan@101
 DESIGNED - DLC
 DRAWN - DLC
 CHECKED - KNB
 DATE - 7/18/12

PLOT SCALE = 20.0000' / 1" =
 PLOT DATE = 07/23/2012

REVISIONS
 REVISED -
 REVISED -
 REVISED -
 REVISED -

**STATE OF ILLINOIS
 DEPARTMENT OF TRANSPORTATION**

**ADAMS STREET
 CROSS SECTIONS**

SCALE: N/A SHEET NO. OF SHEETS STA. 140+65.00 TO STA. 141+31.22

F.A.U. RTE.	SECTION	COUNTY	TOTAL SHEETS	SHEET NO.
	12-00356-01-PV	PEORIA	519	412
CONTRACT NO. 89626			ILLINOIS FED. AID PROJECT TIG-509315B1	

NOTES:
 1. FOR GRADING INFORMATION BEHIND CURBS SEE STREETSCAPE GRADING, INTERSECTION GRADING, AND SIDEWALK GRADING PLANS AND DETAILS. SLOPES SHOWN ARE FOR REFERENCE ONLY AND DO NOT TAKE PRIORITY OVER THE RESPECTIVE GRADING PLANS AND DETAILS.
 2. EARTHWORK ASSOCIATED WITH PLANTER BOX CONSTRUCTION IS NOT INCLUDED HERE, SEE STREETSCAPE PLANS, DETAILS, AND SPECIAL PROVISIONS.