




FINAL SURVEY	BY	DATE
NOTED		
NOTE BOOK		
NO.		

ORIGINAL SURVEY	BY	DATE
NOTED		
NOTE BOOK		
NO.		

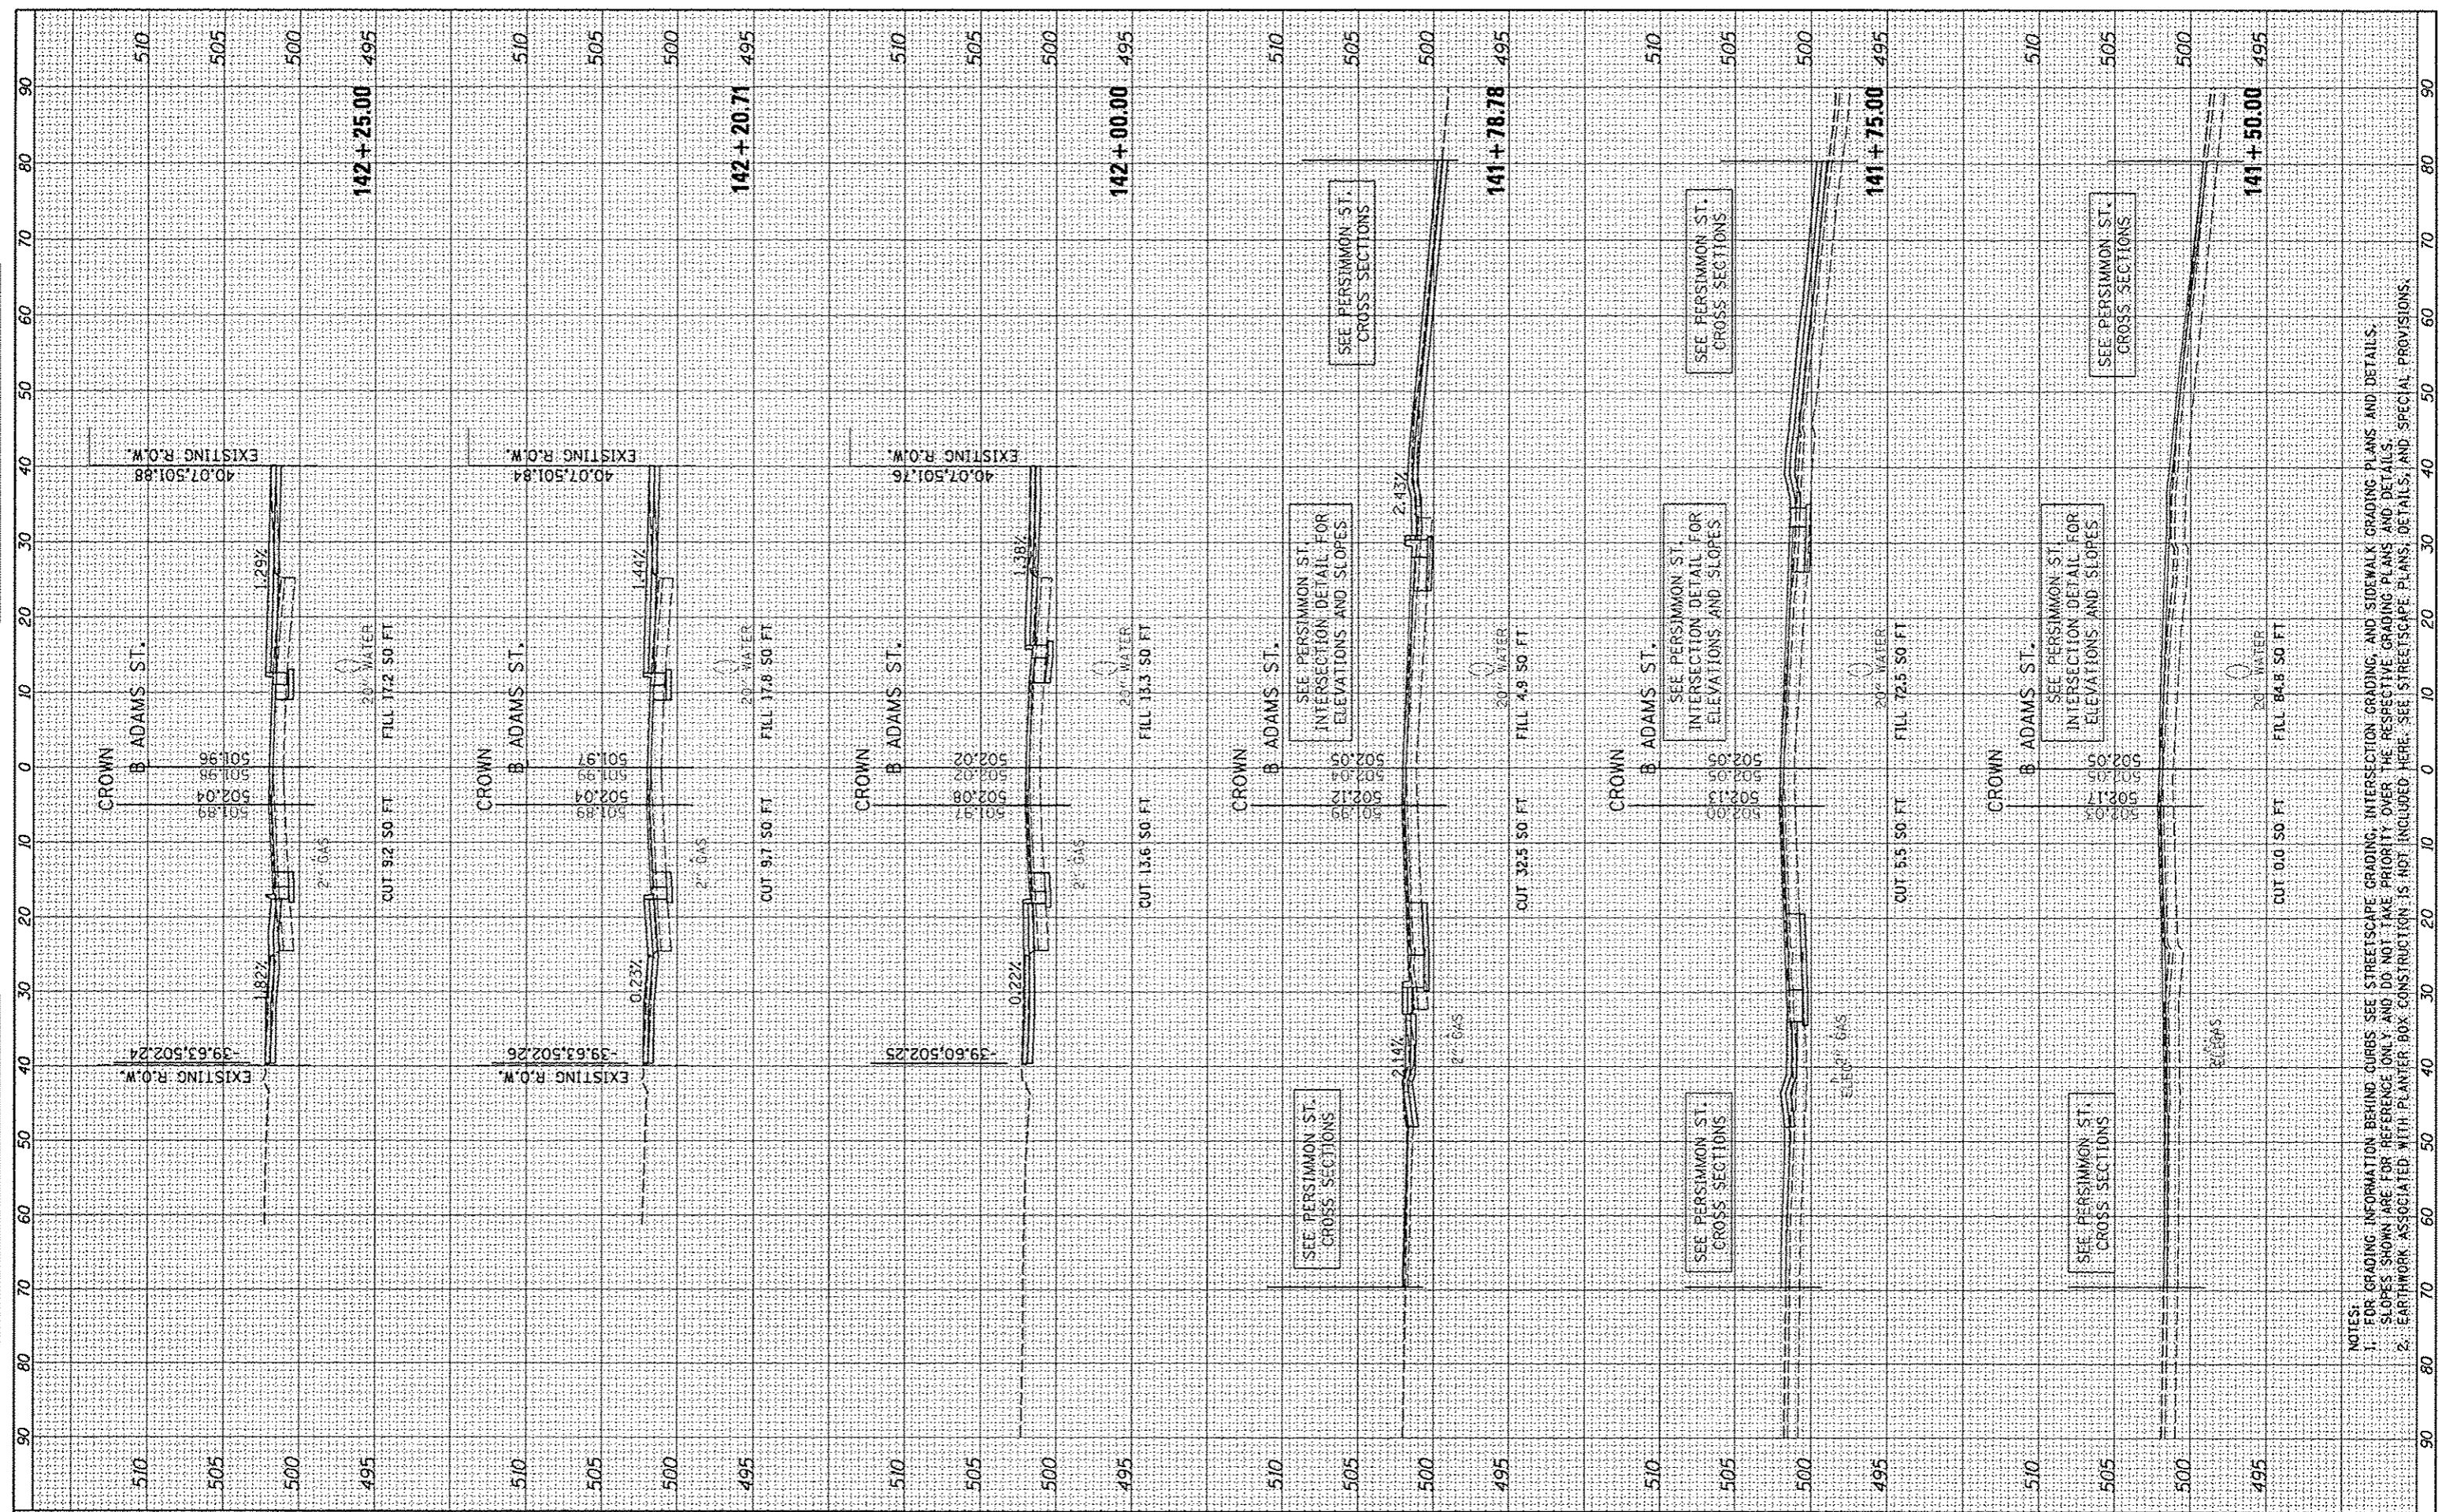

FILE NAME = c:\p1110_work\do_not_delete\dm73300\0410L0155
 USER NAME = kovani011
 ht-kshu101.dgn
 PLOT SCALE = 20,0000' / 1" =
 PLOT DATE = 07/23/2012

DESIGNED - DLC
 DRAWN - DLC
 CHECKED - KNB
 DATE - 7/18/12

REVISED -
 REVISED -
 REVISED -
 REVISED -

**STATE OF ILLINOIS
 DEPARTMENT OF TRANSPORTATION**

SCALE: N/A SHEET NO. OF SHEETS STA. 141+50.00 TO STA. 142+25.00

**ADAMS STREET
 CROSS SECTIONS**

F.A.U. R.T.E.	SECTION	COUNTY	TOTAL SHEETS	SHEET NO.
12	12-00356-01-PV	PEORIA	519	413
CONTRACT NO. 89626			ILLINOIS FED. AID PROJECT TIG-50931581	

NOTES:
 1. FOR GRADING INFORMATION BEHIND CURBS SEE STREETScape, GRADING, INTERSECTION, GRADING, AND SIDEWALK GRADING PLANS AND DETAILS.
 2. SLOPES SHOWN ARE FOR REFERENCE ONLY AND DO NOT TAKE PRIORITY OVER THE RESPECTIVE GRADING PLANS AND DETAILS.
 3. EARTHWORK ASSOCIATED WITH PLANNER BOX CONSTRUCTION IS NOT INCLUDED HERE. SEE STREETScape PLANS, DETAILS, AND SPECIAL PROVISIONS.