


FINAL SURVEY	BY	DATE
SURVEY PLOTTED		
NOTE BOOK		
AREAS CHECKED		



ORIGINAL SURVEY	BY	DATE
SURVEY PLOTTED		
NOTE BOOK		
AREAS CHECKED		

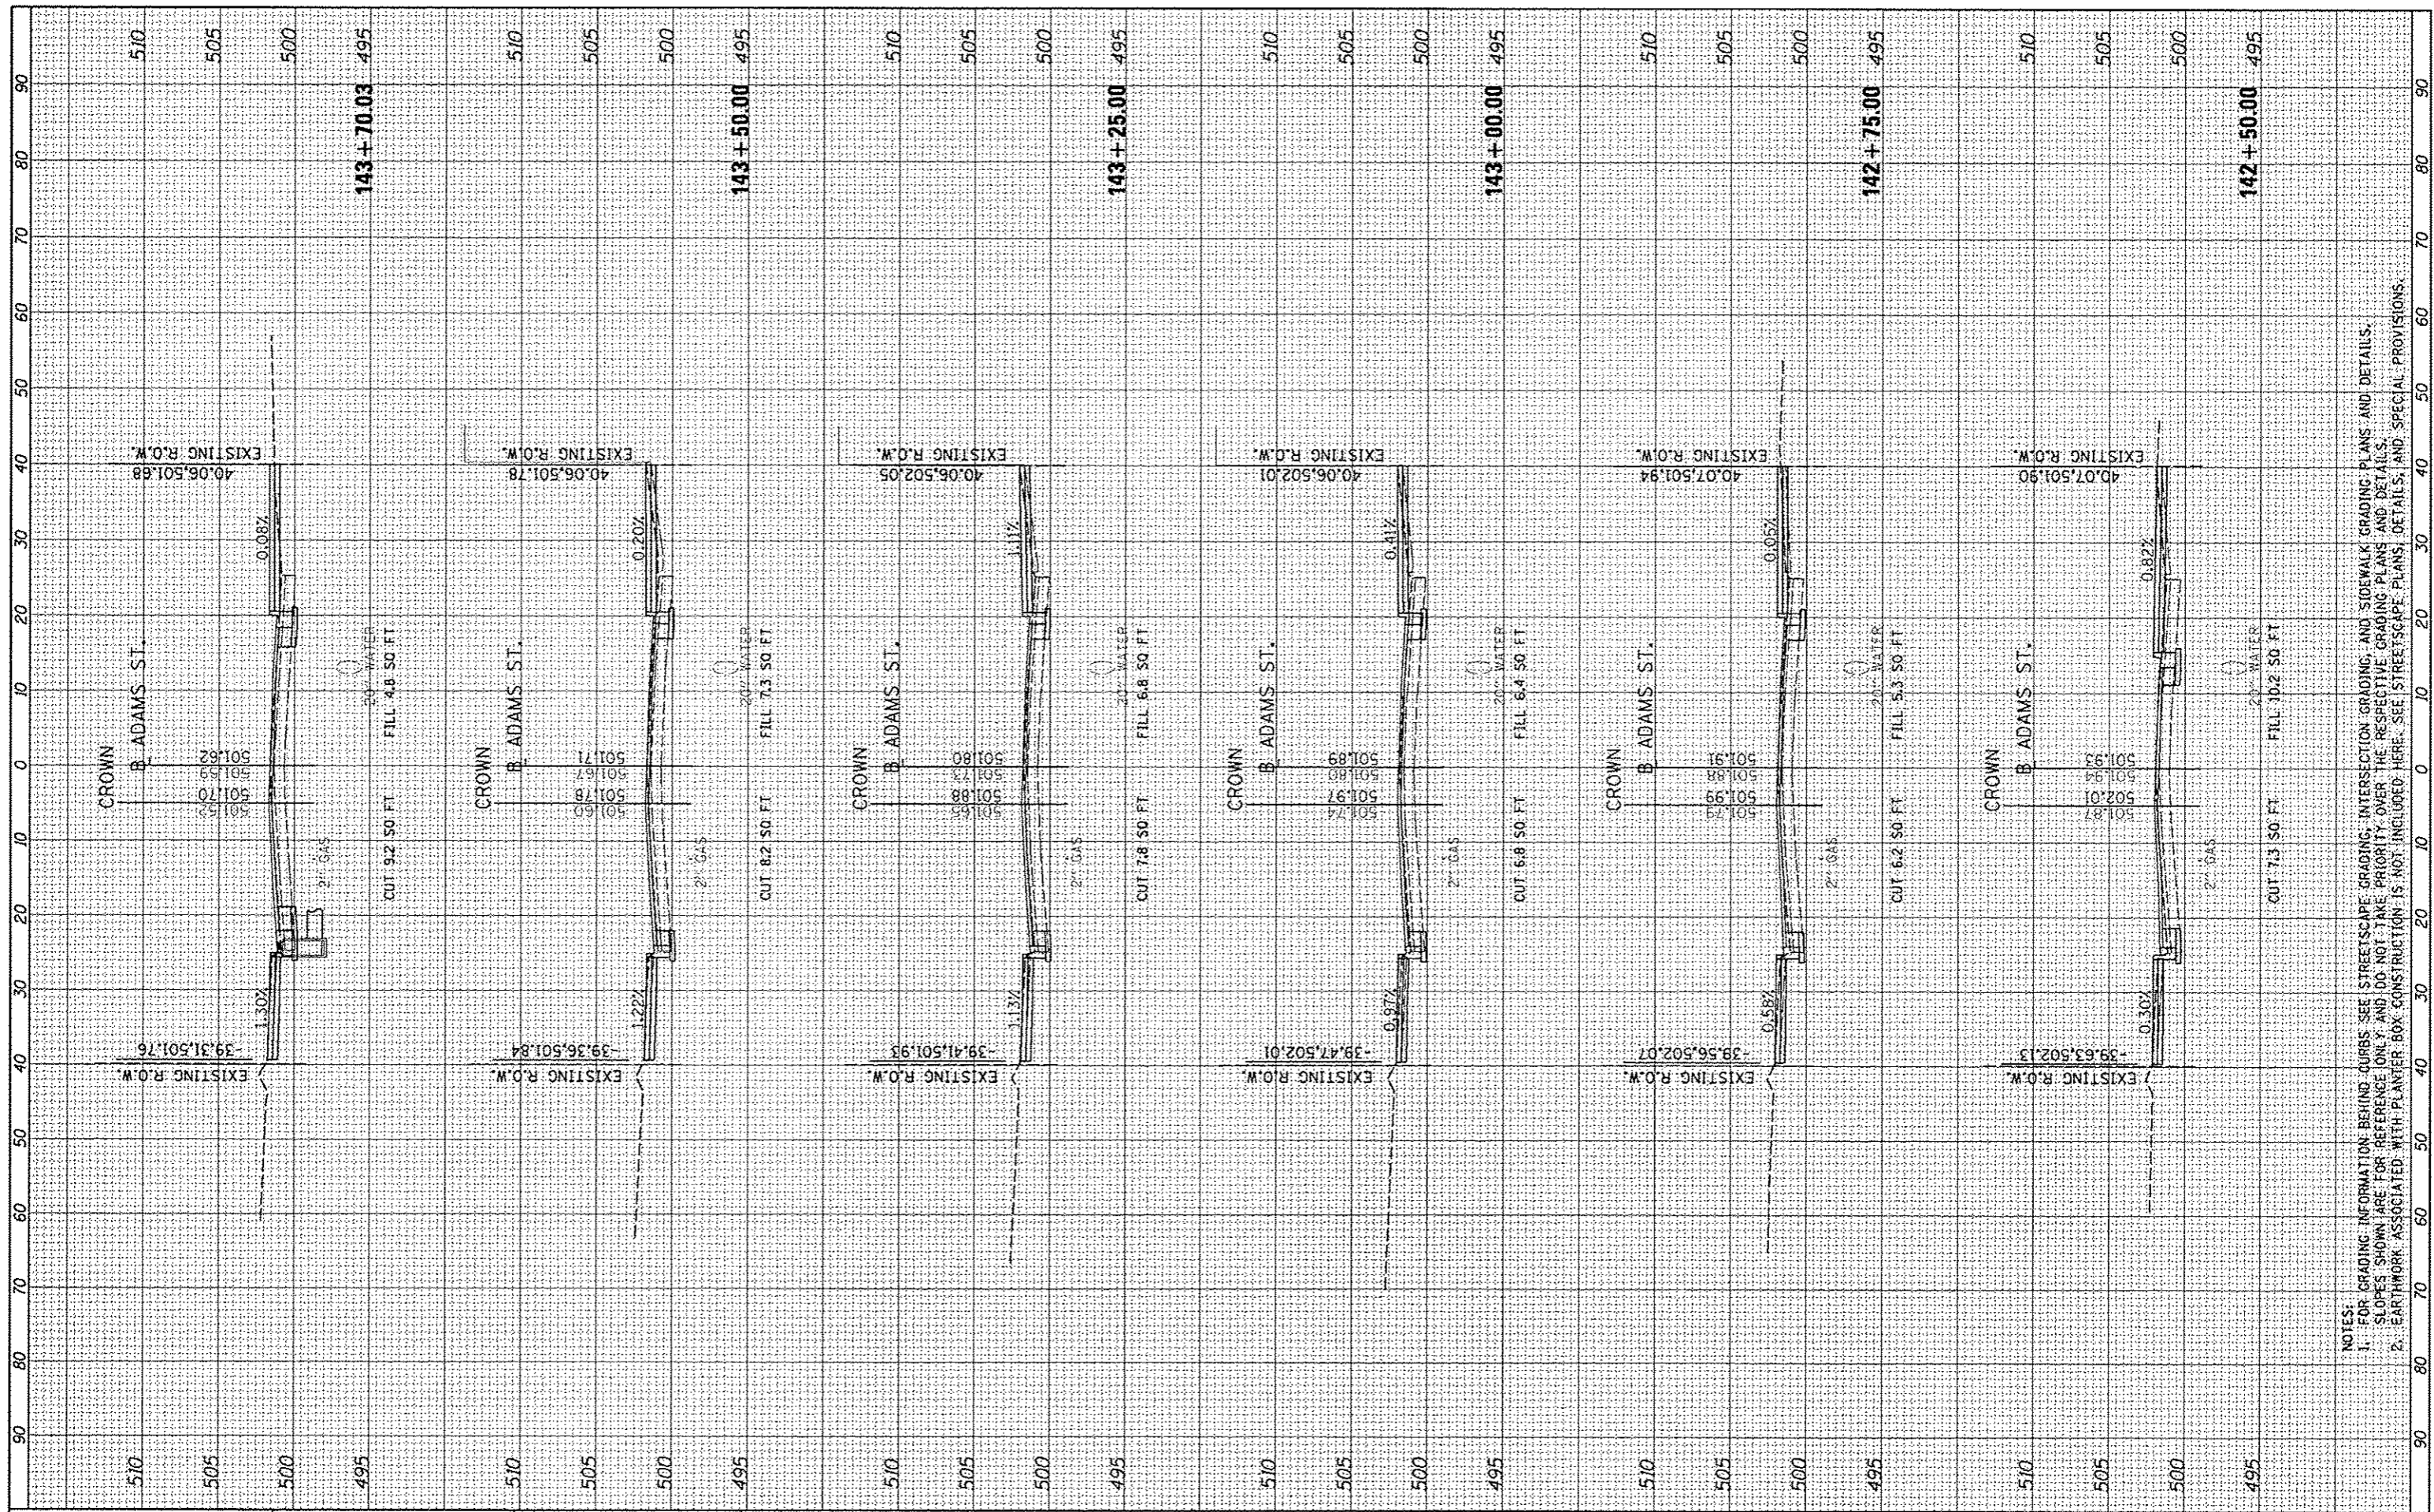

NOTES:
 1. FOR GRADING INFORMATION: BEHIND CURBS, SEE STREETSCAPE GRADING, INTERSECTION GRADING, AND SIDEWALK GRADING PLANS AND DETAILS. SLOPES SHOWN ARE FOR REFERENCE ONLY AND DO NOT TAKE PRIORITY OVER THE RESPECTIVE GRADING PLANS AND DETAILS.
 2. EARTHWORK ASSOCIATED WITH PLANTER BOX CONSTRUCTION IS NOT INCLUDED HERE. SEE STREETSCAPE PLANS, DETAILS, AND SPECIAL PROVISIONS.

FILE NAME = c:\p11ae\work\do_not_delete\dms73288\041810155
 USER NAME = kovan81511
 PLT SCALE = 20.0000' / 1" = 200
 PLT DATE = 07/23/2012

DESIGNED - DLC
 DRAWN - DLC
 CHECKED - KMB
 DATE - 7/18/12

REVISIONS:
 REVISION -
 REVISION -
 REVISION -
 REVISION -

STATE OF ILLINOIS
 DEPARTMENT OF TRANSPORTATION

ADAMS STREET
 CROSS SECTIONS

SCALE: N/A SHEET NO. OF SHEETS STA. 142+50.00 TO STA. 143+70.03

F.A.U. RTE.	SECTION	COUNTY	TOTAL SHEETS	SHEET NO.
12	12-00356-01-PV	PEORIA	519	414
CONTRACT NO. 89626			ILLINOIS FED. AID PROJECT TIG-509X1581	