




FINA SURVEY	DATE
STARTED	
PLOTTED	
NOTE BOOK	
AREAS CHECKED	

ORIGINAL SURVEY	DATE
STARTED	
PLOTTED	
NOTE BOOK	
AREAS CHECKED	

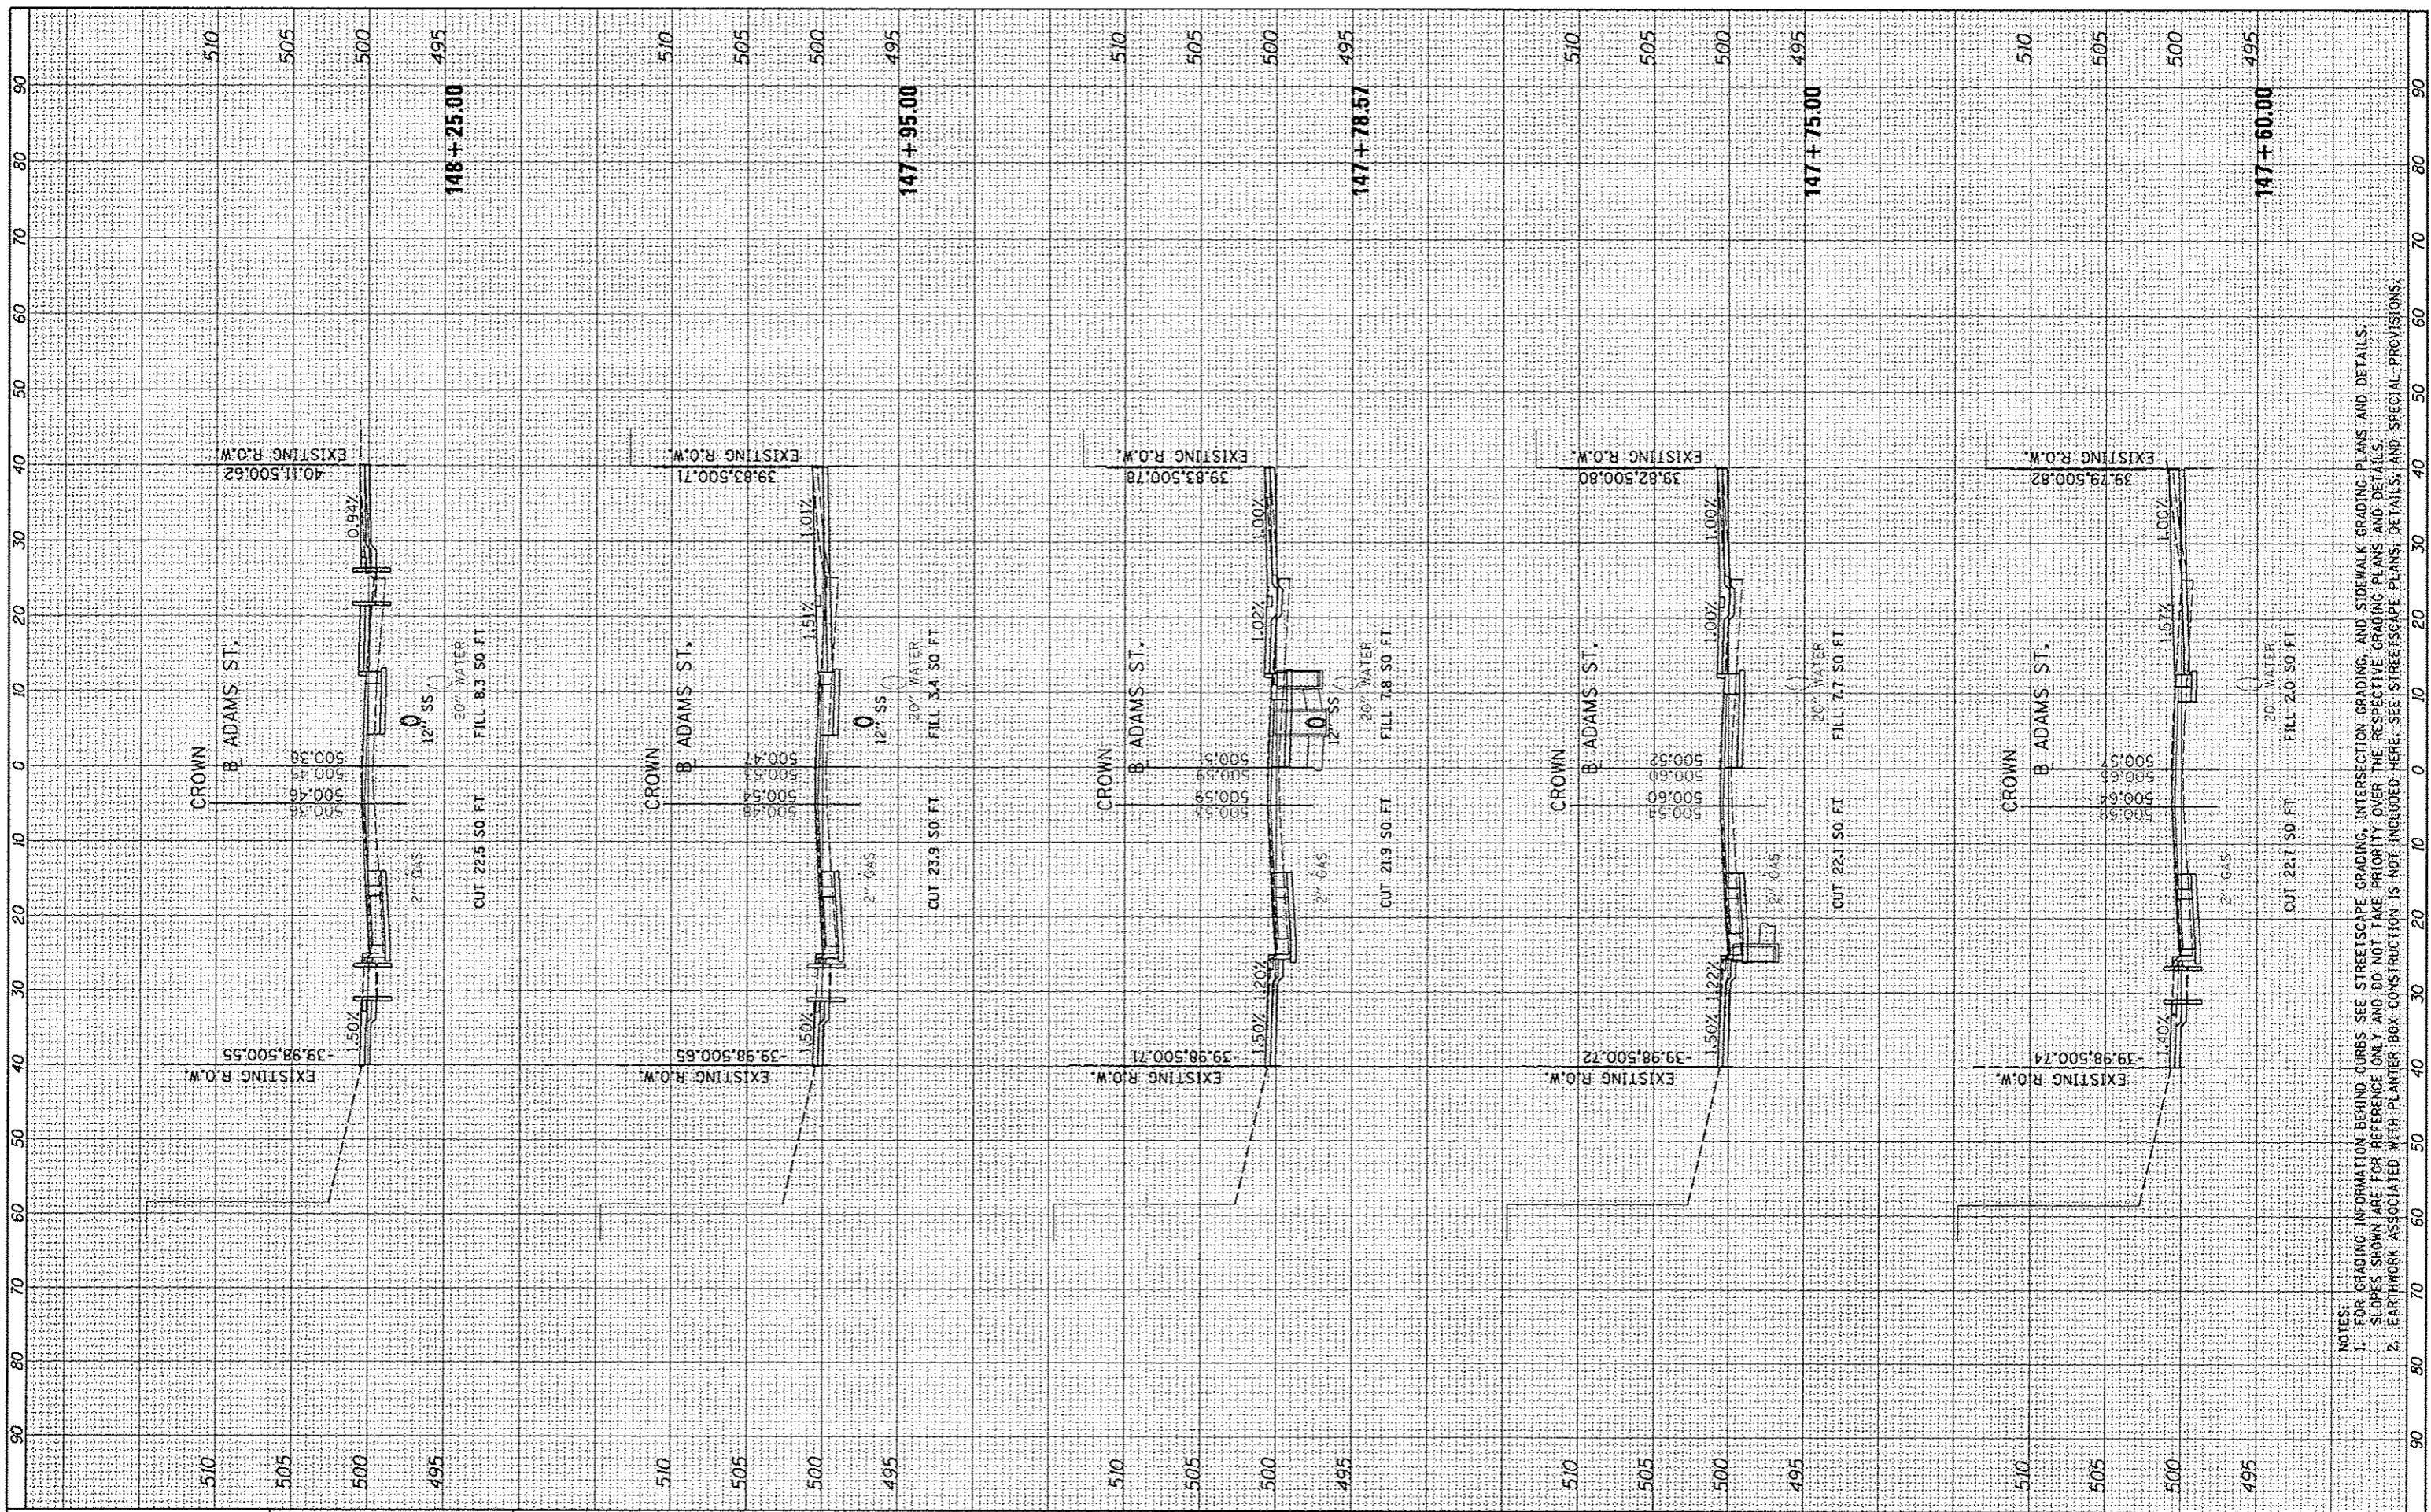

NOTES:  
 1. FOR GRADING INFORMATION: BEHIND CURBS SEE STREETScape GRADING, INTERSECTION GRADING, AND SIDEWALK GRADING PLANS AND DETAILS. SLOPES SHOWN ARE FOR REFERENCE ONLY AND DO NOT TAKE PRIORITY OVER THE RESPECTIVE GRADING PLANS AND DETAILS.  
 2. EARTHWORK ASSOCIATED WITH PLANTER BOX CONSTRUCTION IS NOT INCLUDED HERE. SEE STREETScape PLANS, DETAILS, AND SPECIAL PROVISIONS.

FILE NAME = c:\p1\se\_work\do\_not\_delete\dwg\73388\0418L0155-shc-xsh101.rgn  
 USER NAME = kaven@1511  
 PLLOT SCALE = 20.0000' / 1" =  
 PLLOT DATE = 07/23/2012

DESIGNED - DLC  
 DRAWN - DLC  
 CHECKED - KMB  
 DATE - 7/18/12

REVISED -  
 REVISED -  
 REVISED -  
 REVISED -

STATE OF ILLINOIS  
 DEPARTMENT OF TRANSPORTATION

ADAMS STREET  
 CROSS SECTIONS

SCALE: N/A SHEET NO. OF SHEETS STA. 147+60.00 TO STA. 148+25.00

F.A.U. RTE.	SECTION	COUNTY	TOTAL SHEETS	SHEET NO.
	12-00356-01-PV	PEORIA	519	419
CONTRACT NO. 89626			ILLINOIS FED. AID PROJECT TIG-50951581	